


THE MOORINGS PLAZA FOURTH ADDITION
HARBORLIGHT ST.
CROSS SECTIONS

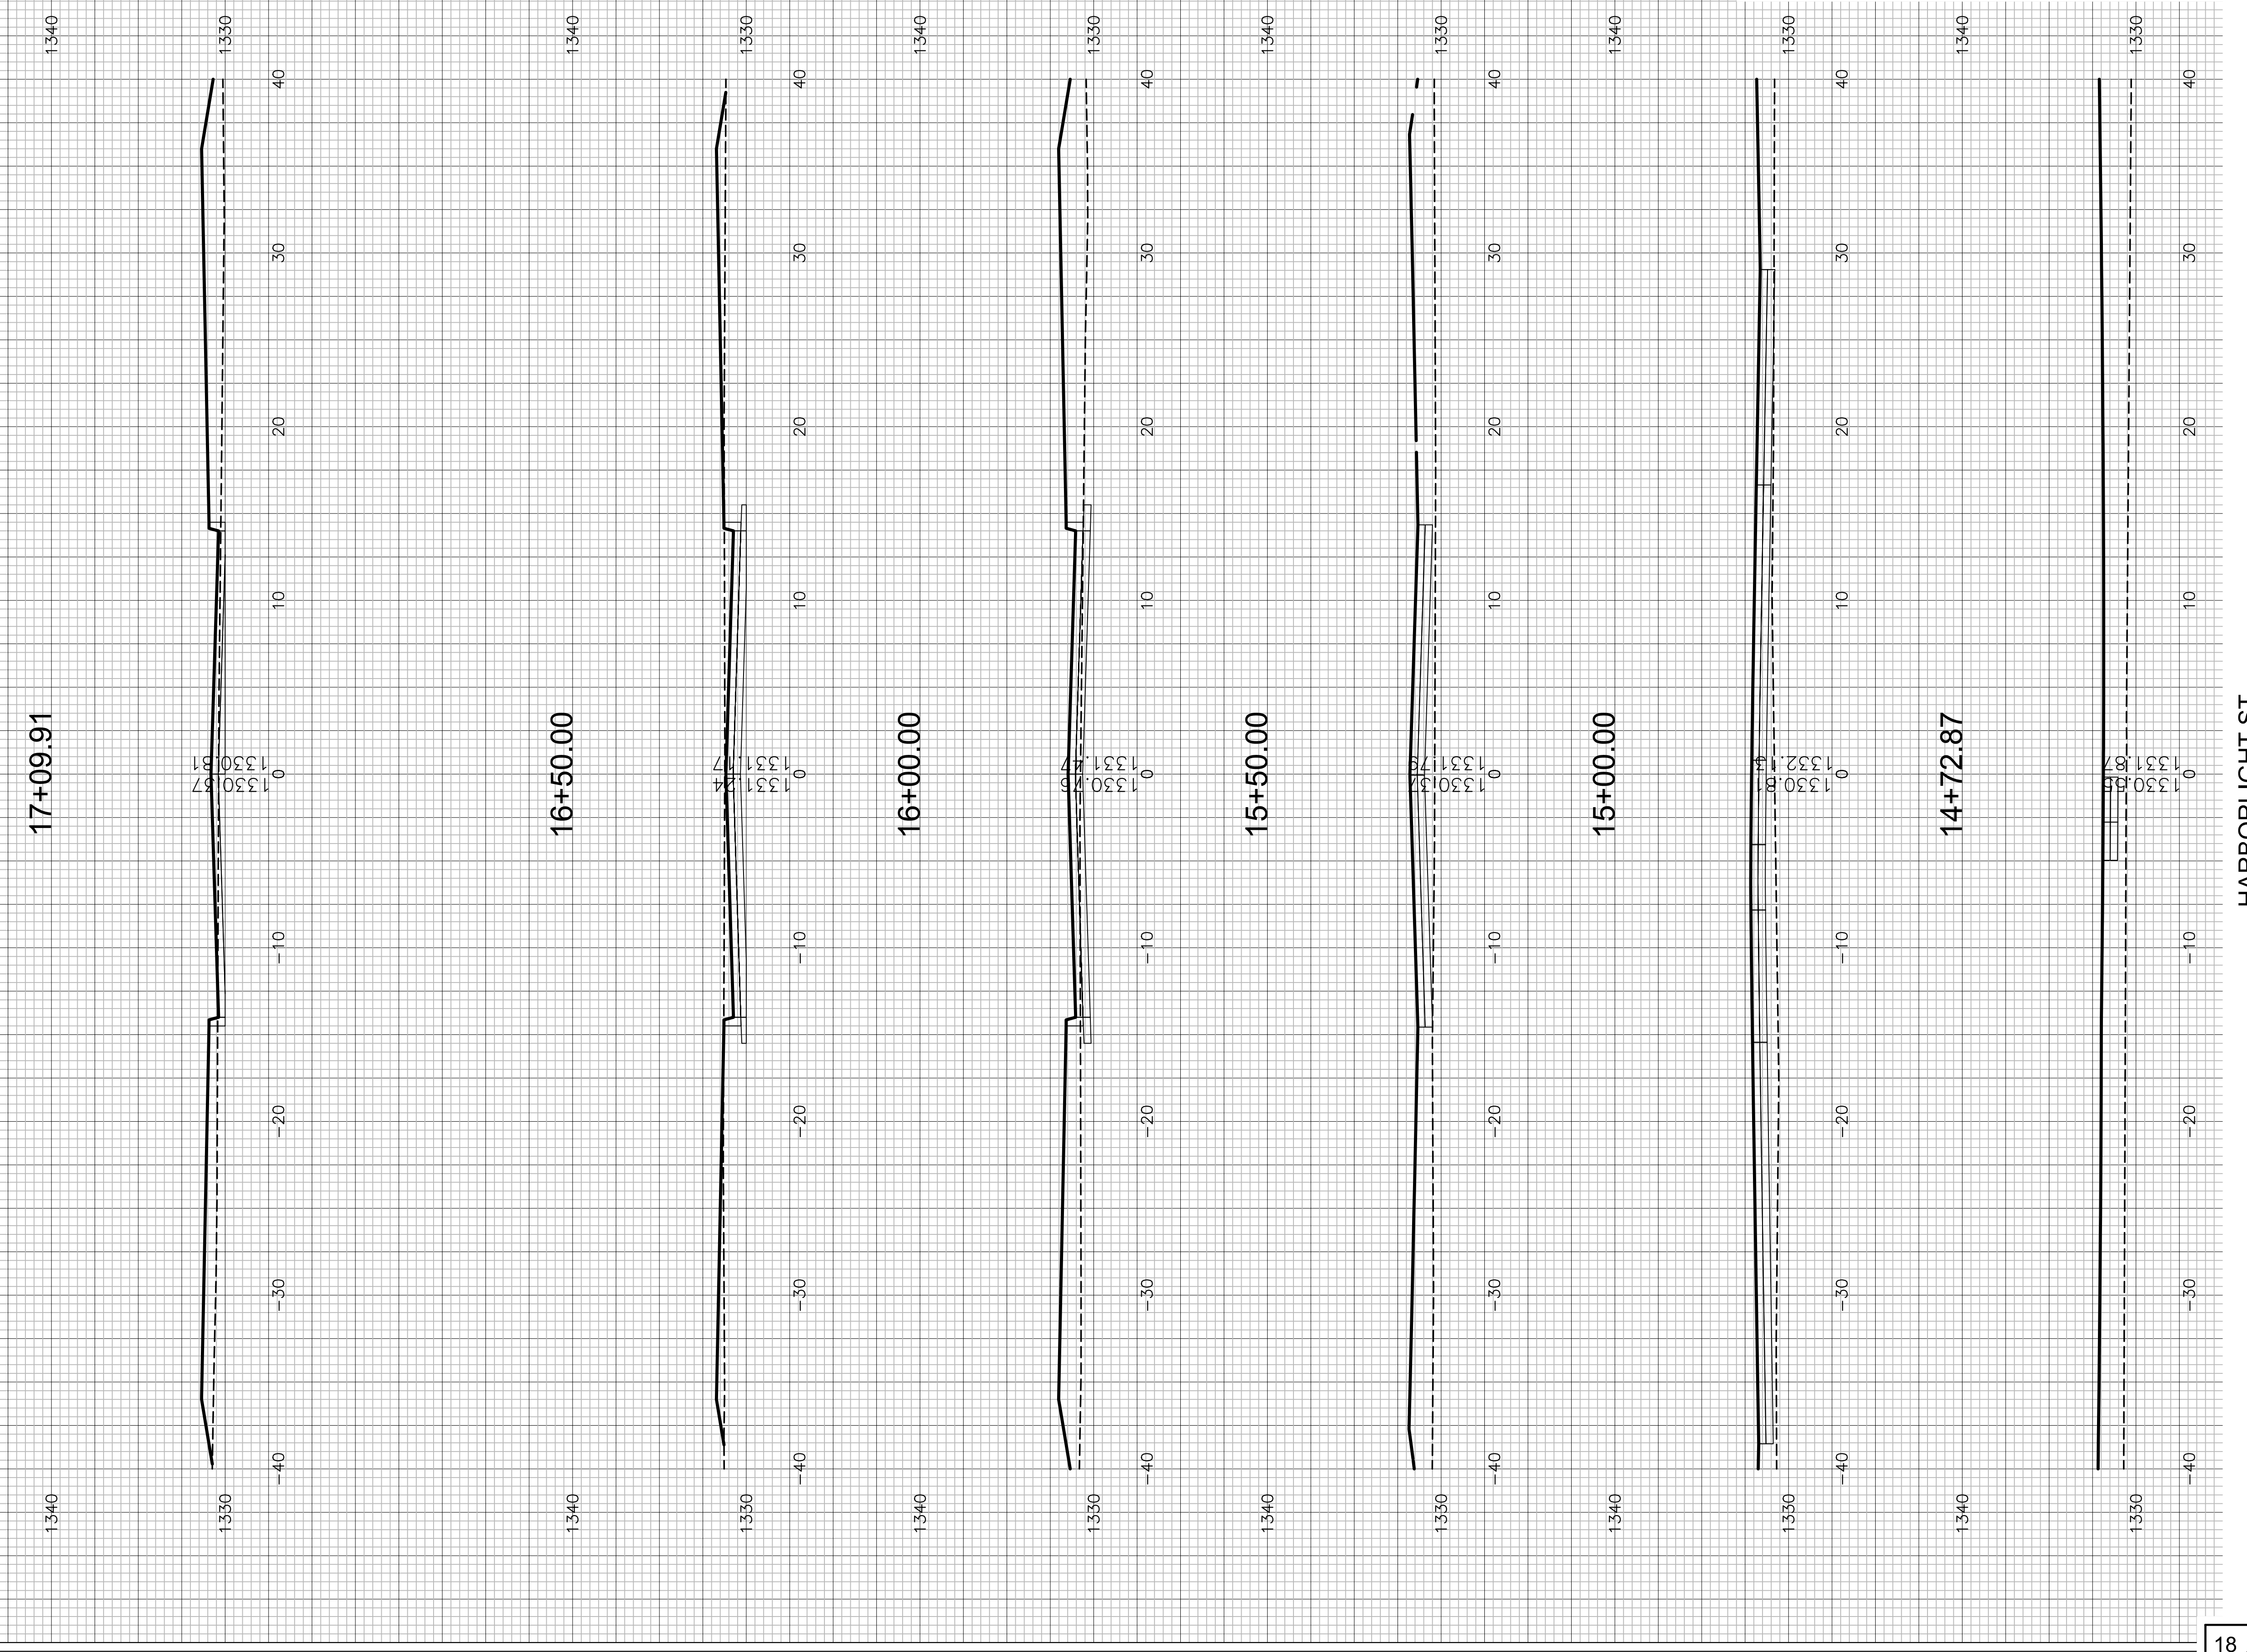

HARBORLIGHT ST.