



THE MOORINGS PLAZA FOURTH ADDITION
 HARBORLIGHT ST.
 CROSS SECTIONS

23+00.00

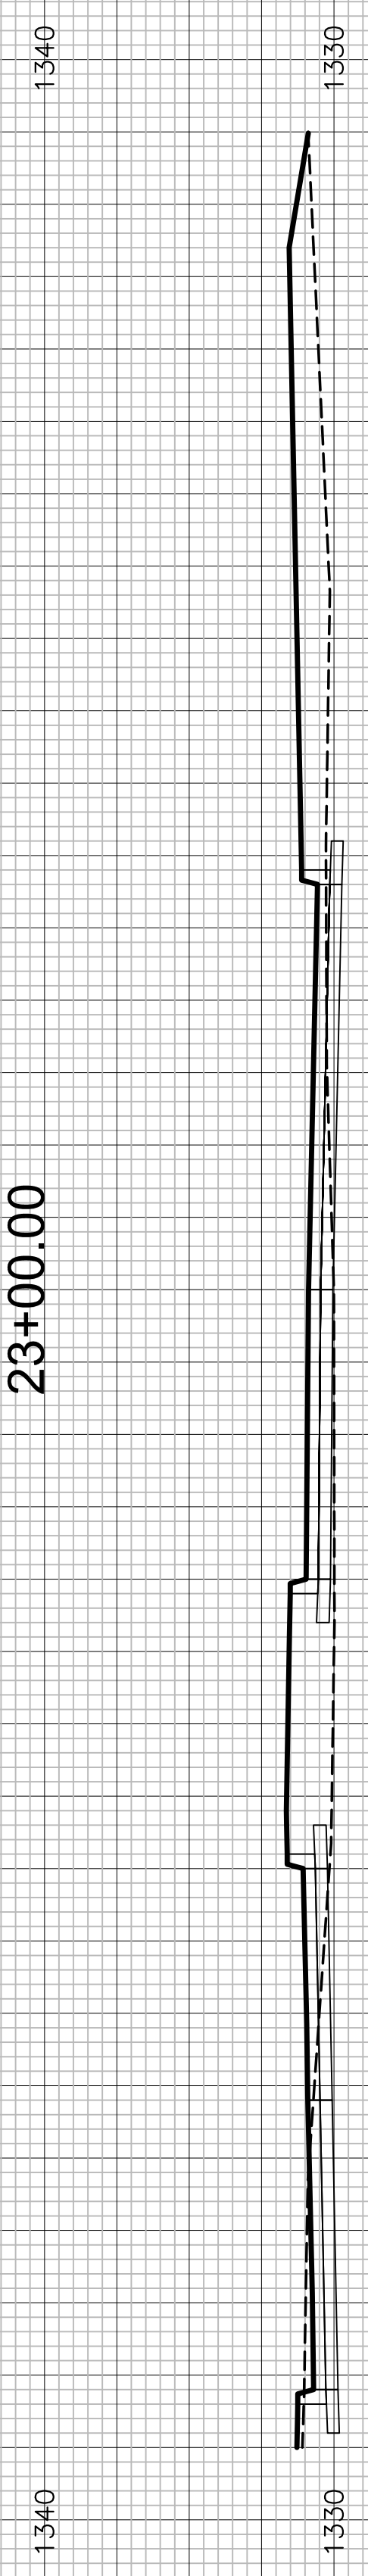

1330.00
1330.88
0

22+50.00

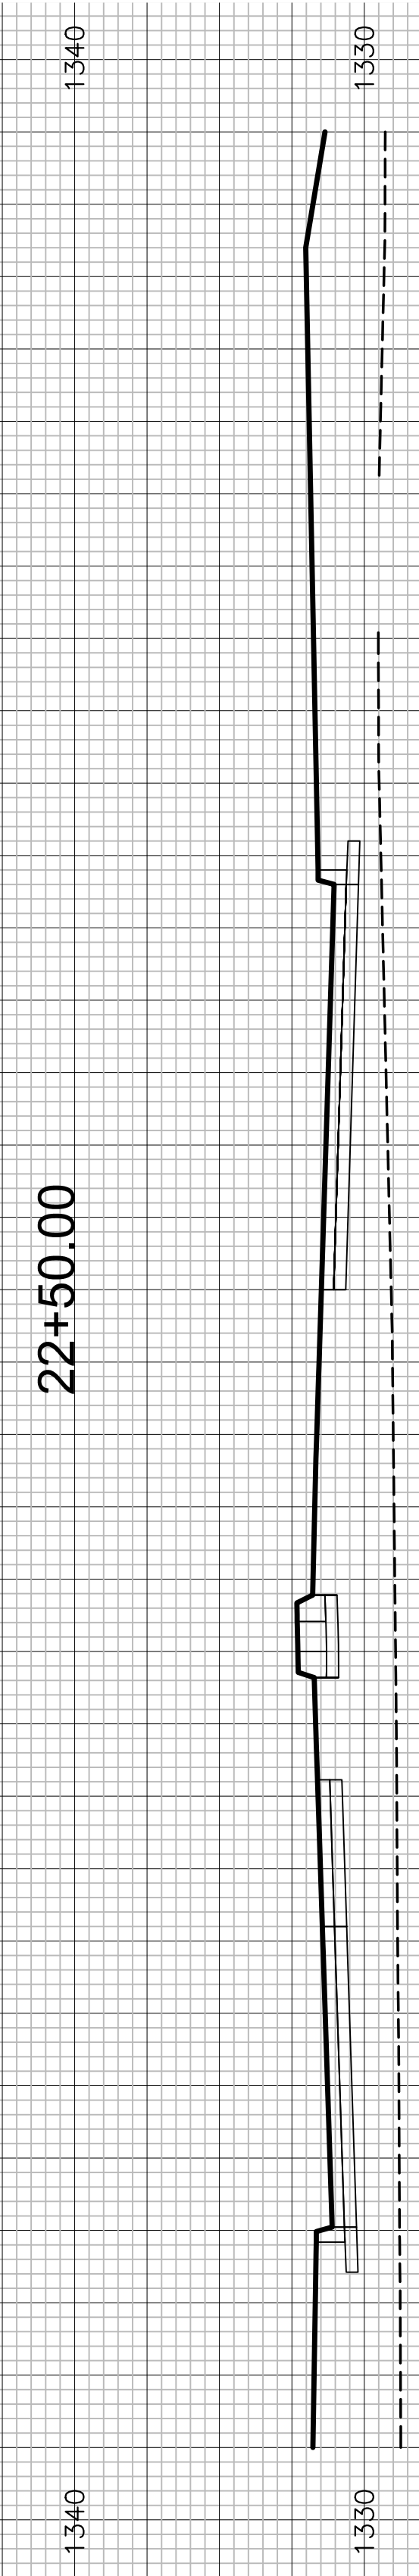

1329.07
1331.48
0

HARBORLIGHT ST.