



THE MOORINGS PLAZA FOURTH ADDITION
 HARBORLIGHT ST. (NORTH ENTRY)
 CROSS SECTIONS

11+00.00

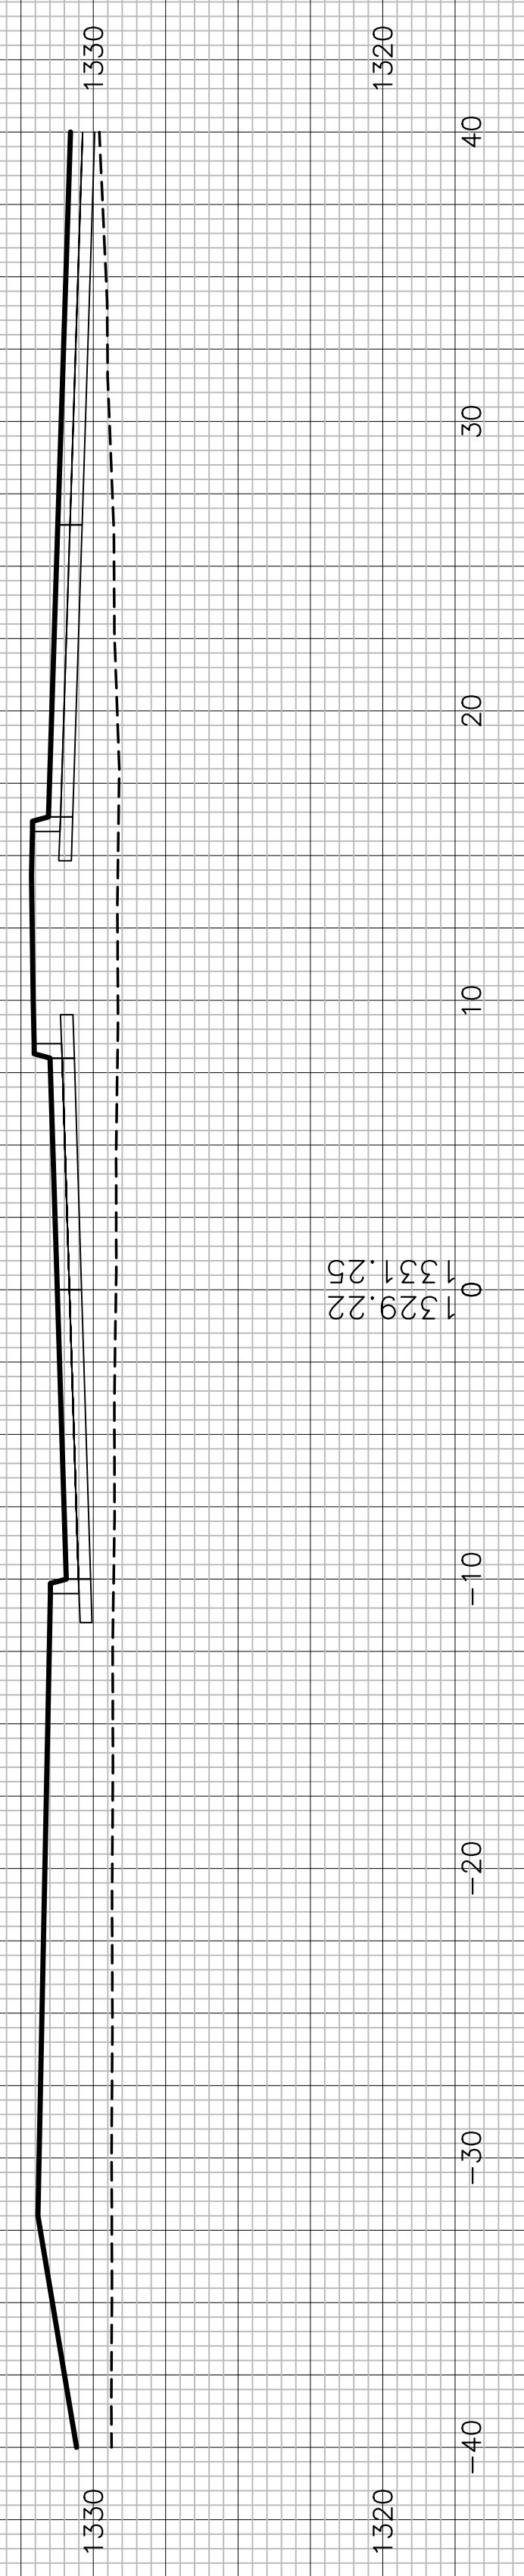


1329.22
 1331.25
 0

10+50.00

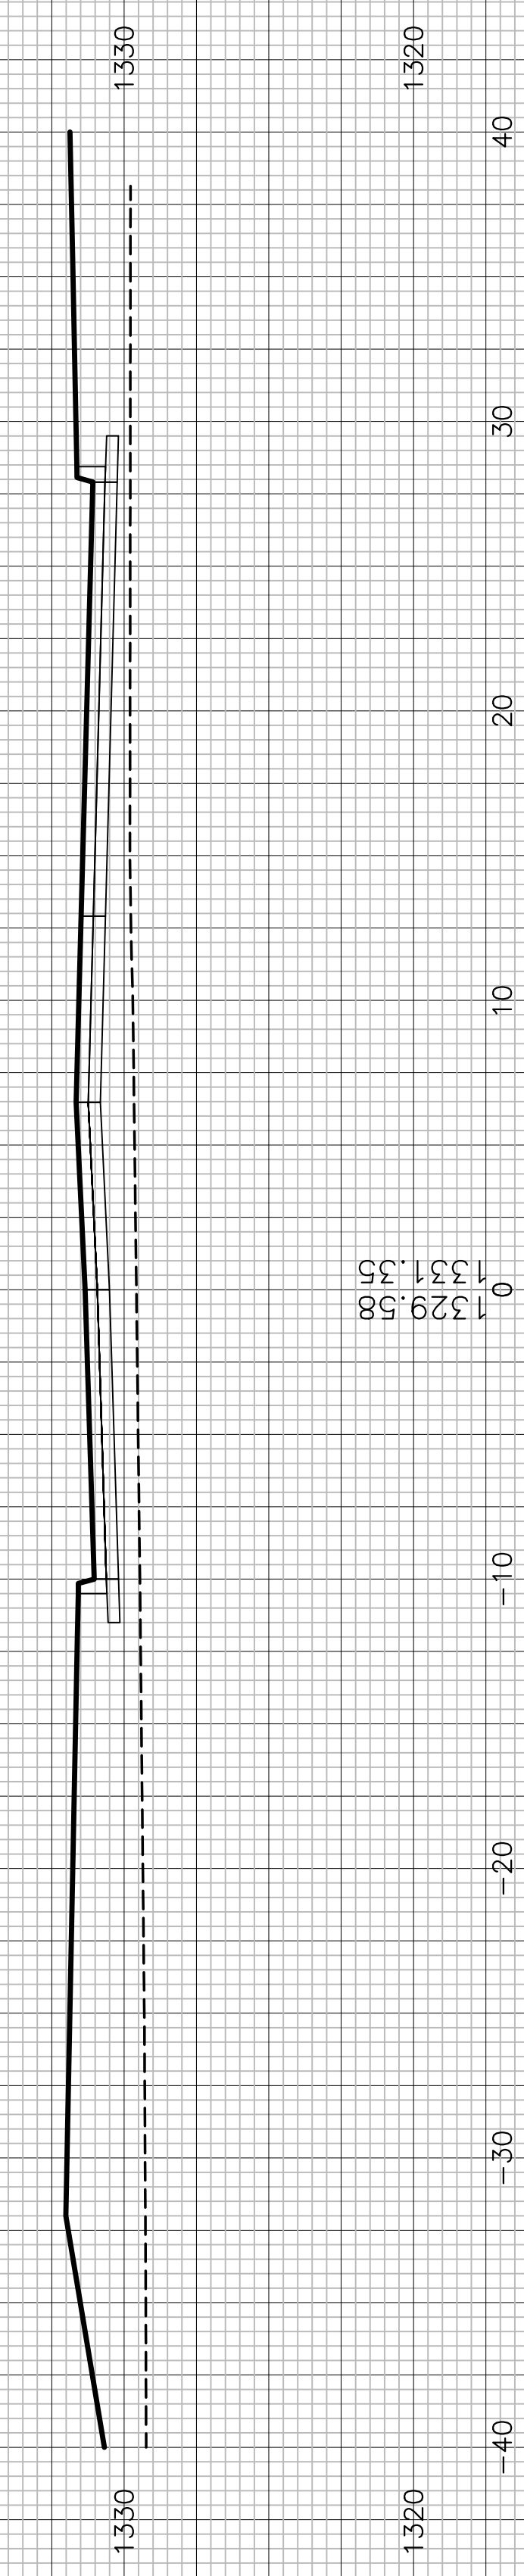

1329.58
 1331.35
 0

10+04.02

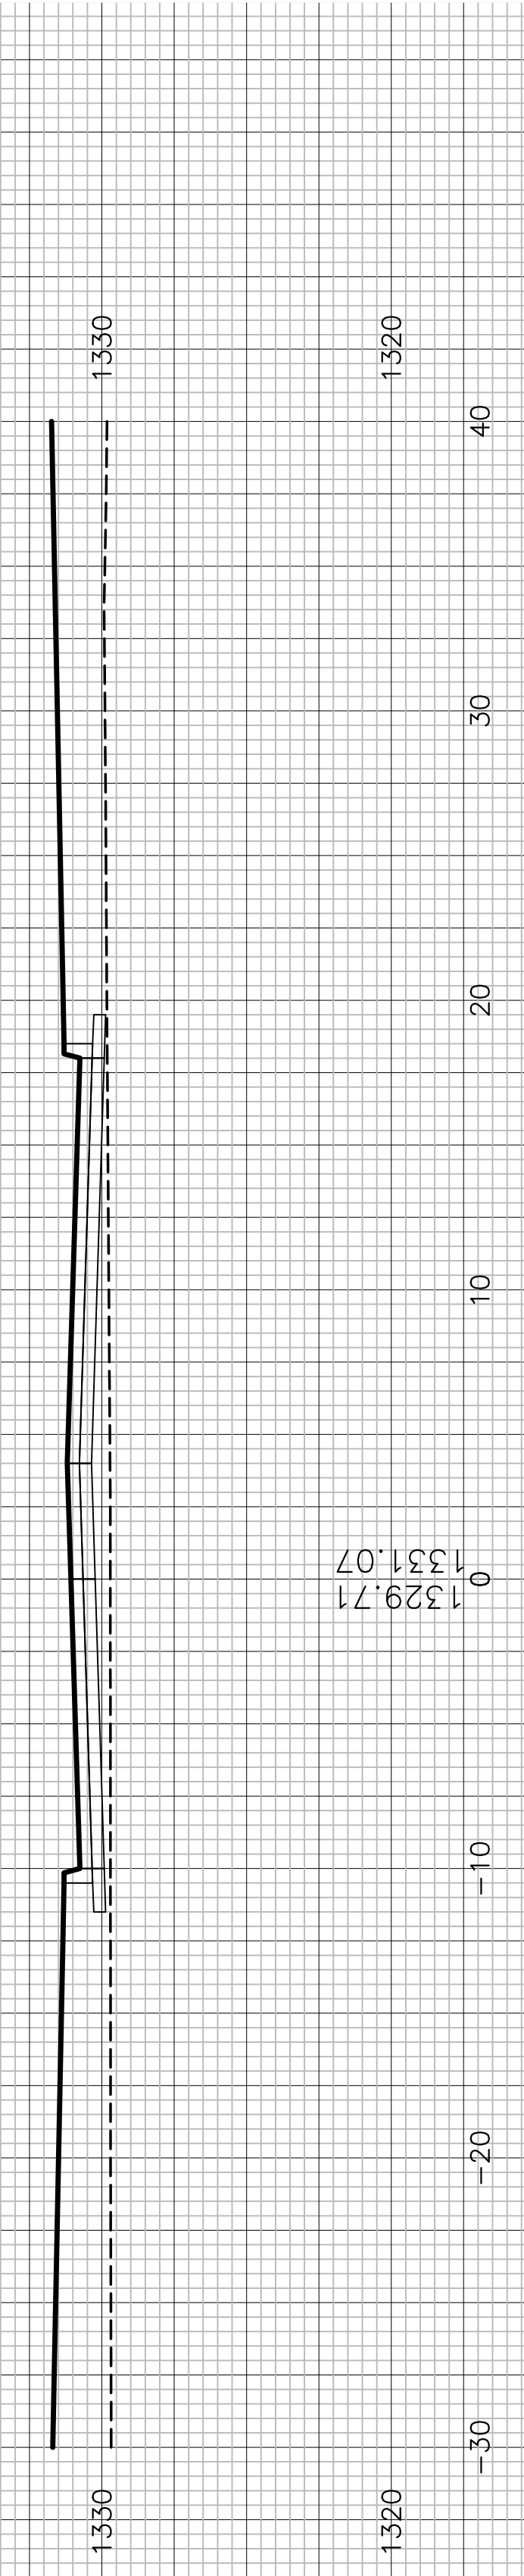

1329.71
 1331.07
 0

HARBORLIGHT ST. (NORTH ENTRY)