


J:\PROJECTS\2022\2021010892_THE MOORINGS PLAZA FOURTH ADDITION\00_22892 CAD\SH1\505 CIVIL\PAV\22892-05-2021 PH1.DWG
 PLOTTED: Monday, April 01, 2024 @ 03:17PM
 ©2024 MKEC ENGINEERING, INC. ALL RIGHTS RESERVED WWW.MKEC.COM THESE DRAWINGS AND THEIR CONTENTS, INCLUDING, BUT NOT LIMITED TO, ALL CONCEPTS, DESIGNS, & DETAILS ARE THE EXCLUSIVE PROPERTY OF MKEC ENGINEERING, INC. (MKEC), AND MAY NOT BE USED OR REPRODUCED IN ANY WAY WITHOUT THE EXPRESS CONSENT OF MKEC.

THE MOORINGS PLAZA IV ADDITION


NOTE:
 INSTALL IRRIGATION SLEEVES IN LOCATIONS NOTED ON THE PLANS. TWO SLEEVES ARE REQUIRED IN EACH LOCATION: TWO (2) 6" PVC CLASS 200 SDR 21 SLEEVES. BOTH SHALL EXTEND 18" BEYOND THE BACK OF CURB, BUILDING, OR SIDEWALK, AND BE MARKED. SLEEVES TO BE BURIED AT A DEPTH OF 2' TO TOP OF SLEEVE, MINIMUM. INSTALL TEMPORARY T-POST MARKER AT SLEEVE ENDS.



PAVING
THE MOORINGS PLAZA FOURTH ADDITION
 PHASE 1

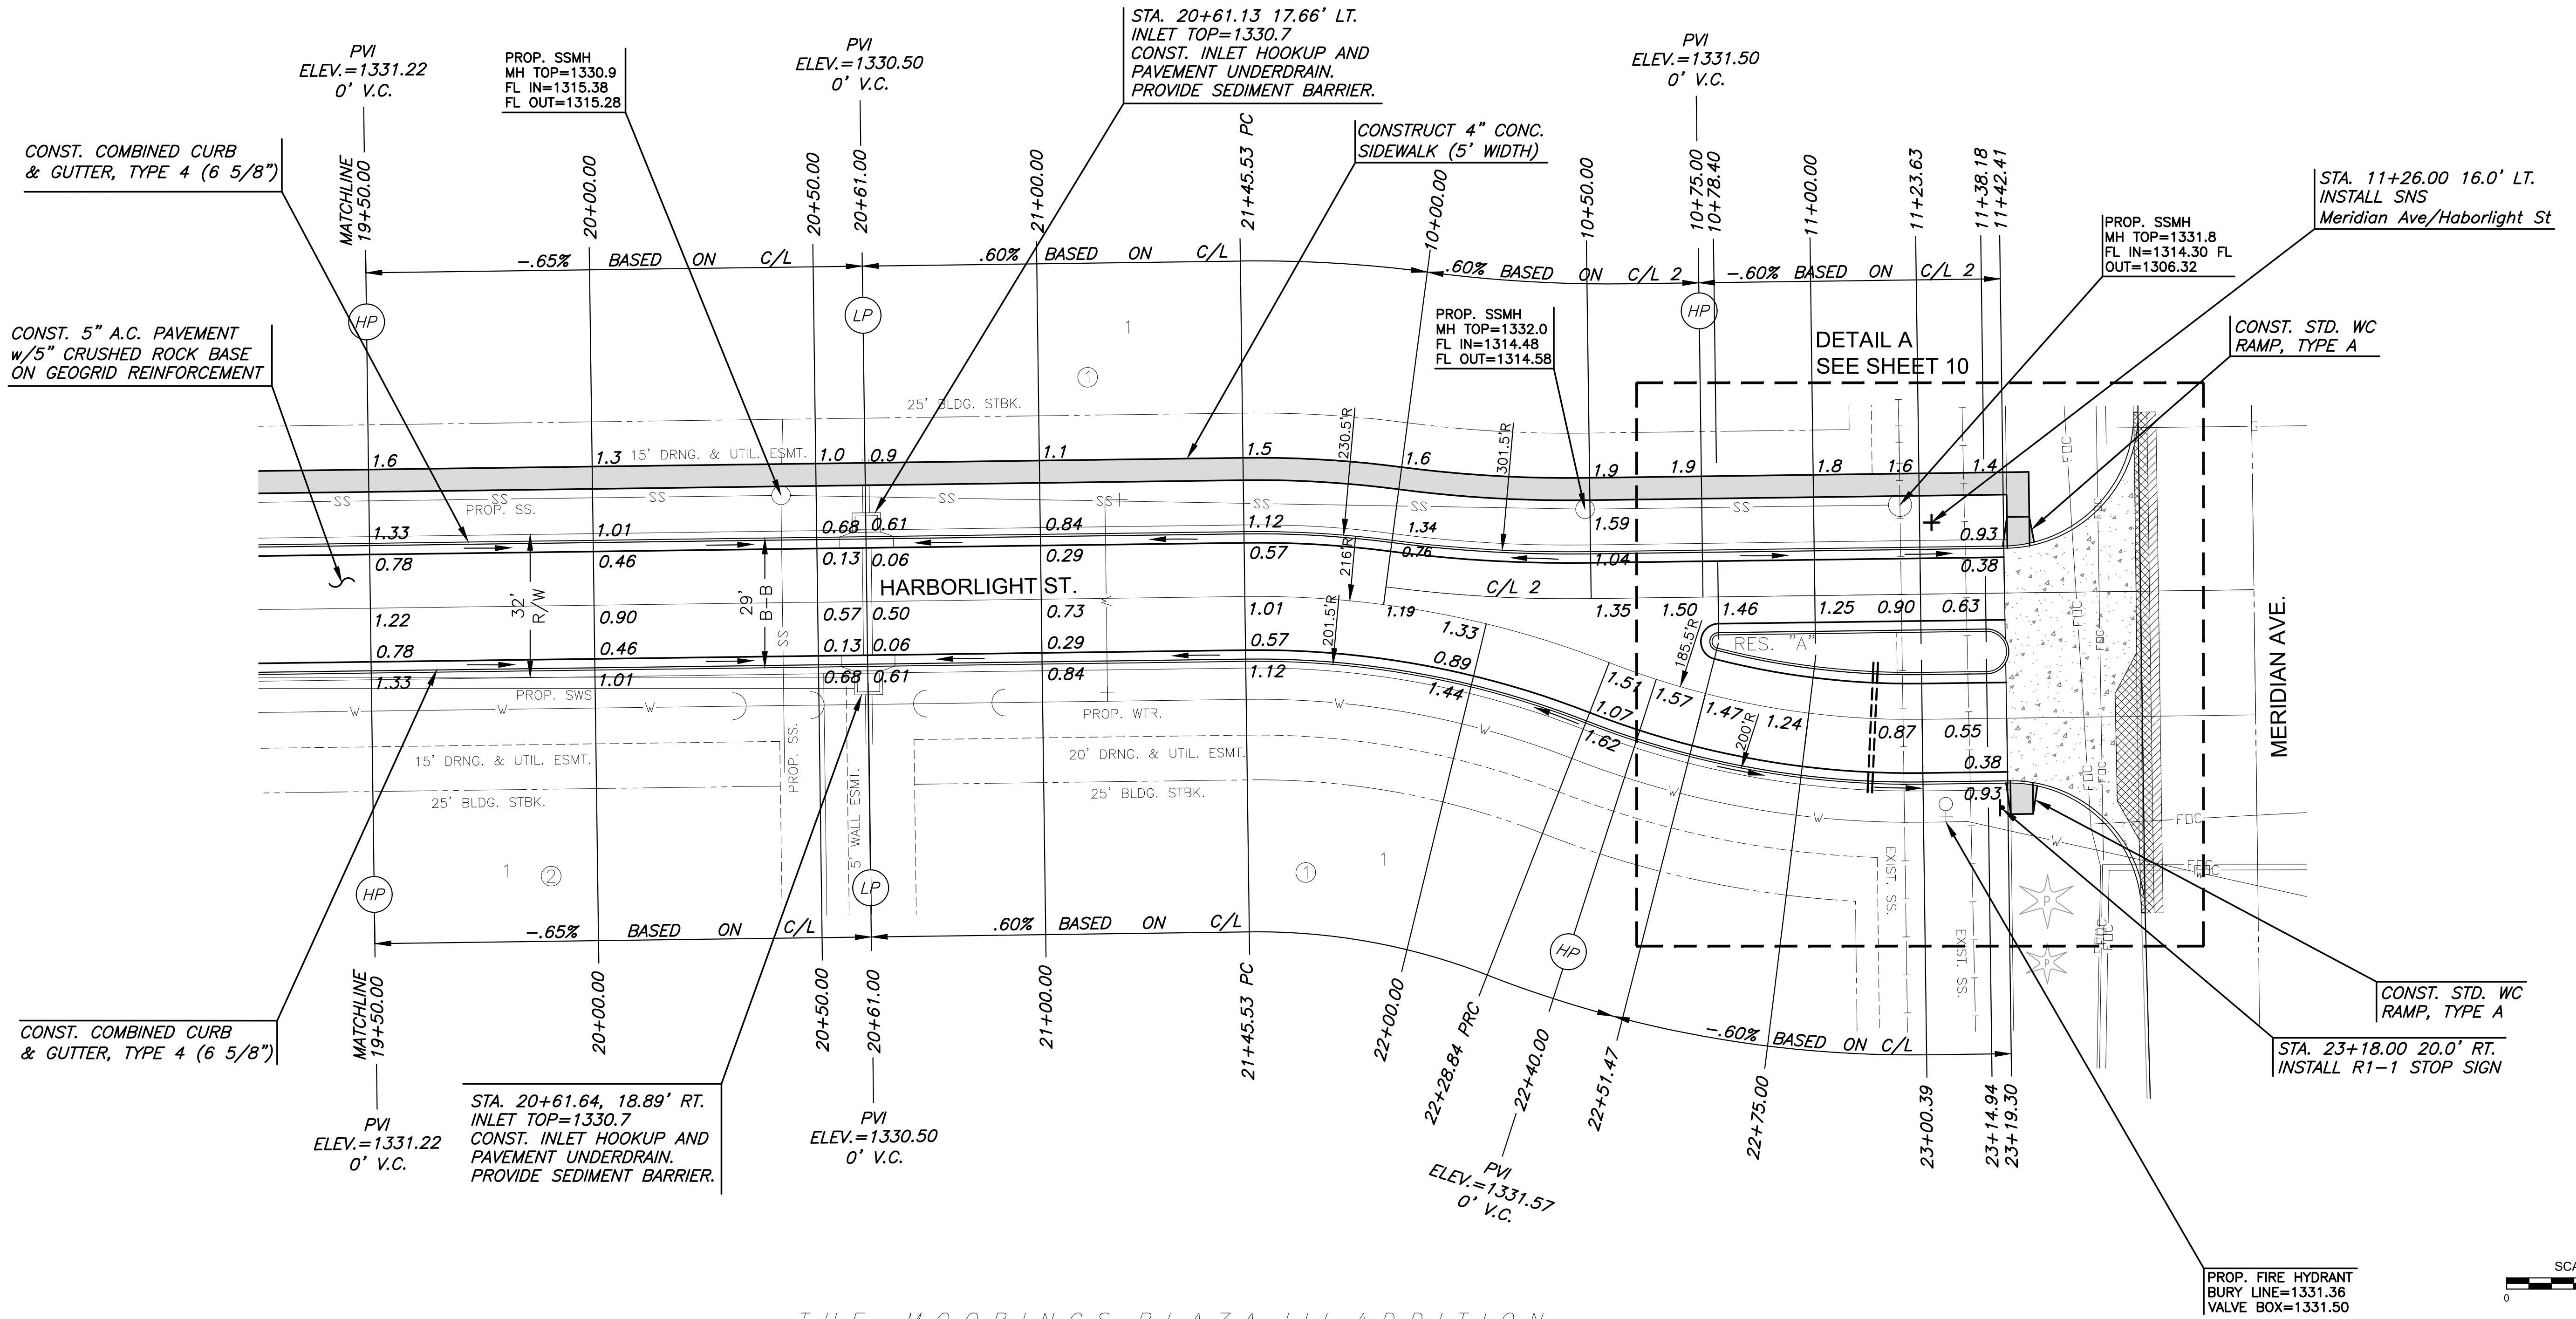

THE MOORINGS PLAZA III ADDITION

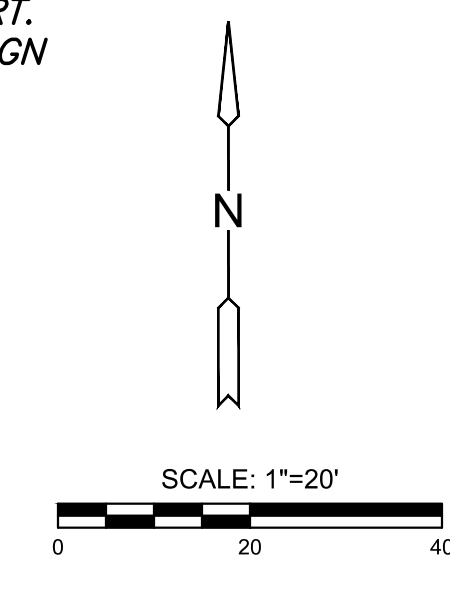

LEGEND

+ STREET SIGN & SIGN LOCATION (SEE SIGN ASSEMBLY TABLE FOR TYPE & STATION OF SIGN)

NOTE:
 TOP OF CURB ELEVATIONS SHOWN ARE FOR FULL CURB. CONSTRUCT CURB AND GUTTER AS NOTED.

HARBORLIGHT ST.		
PROJECT NO.	472-2023-085905	
SCALE	1"=20'	
DRAWN	DESIGNED	CHECKED
DFL	HHK	SPE
NO.	REVISION	DATE
0	FOR CONSTRUCTION	04/01/24
SHEET NO.		
9 OF 23		