
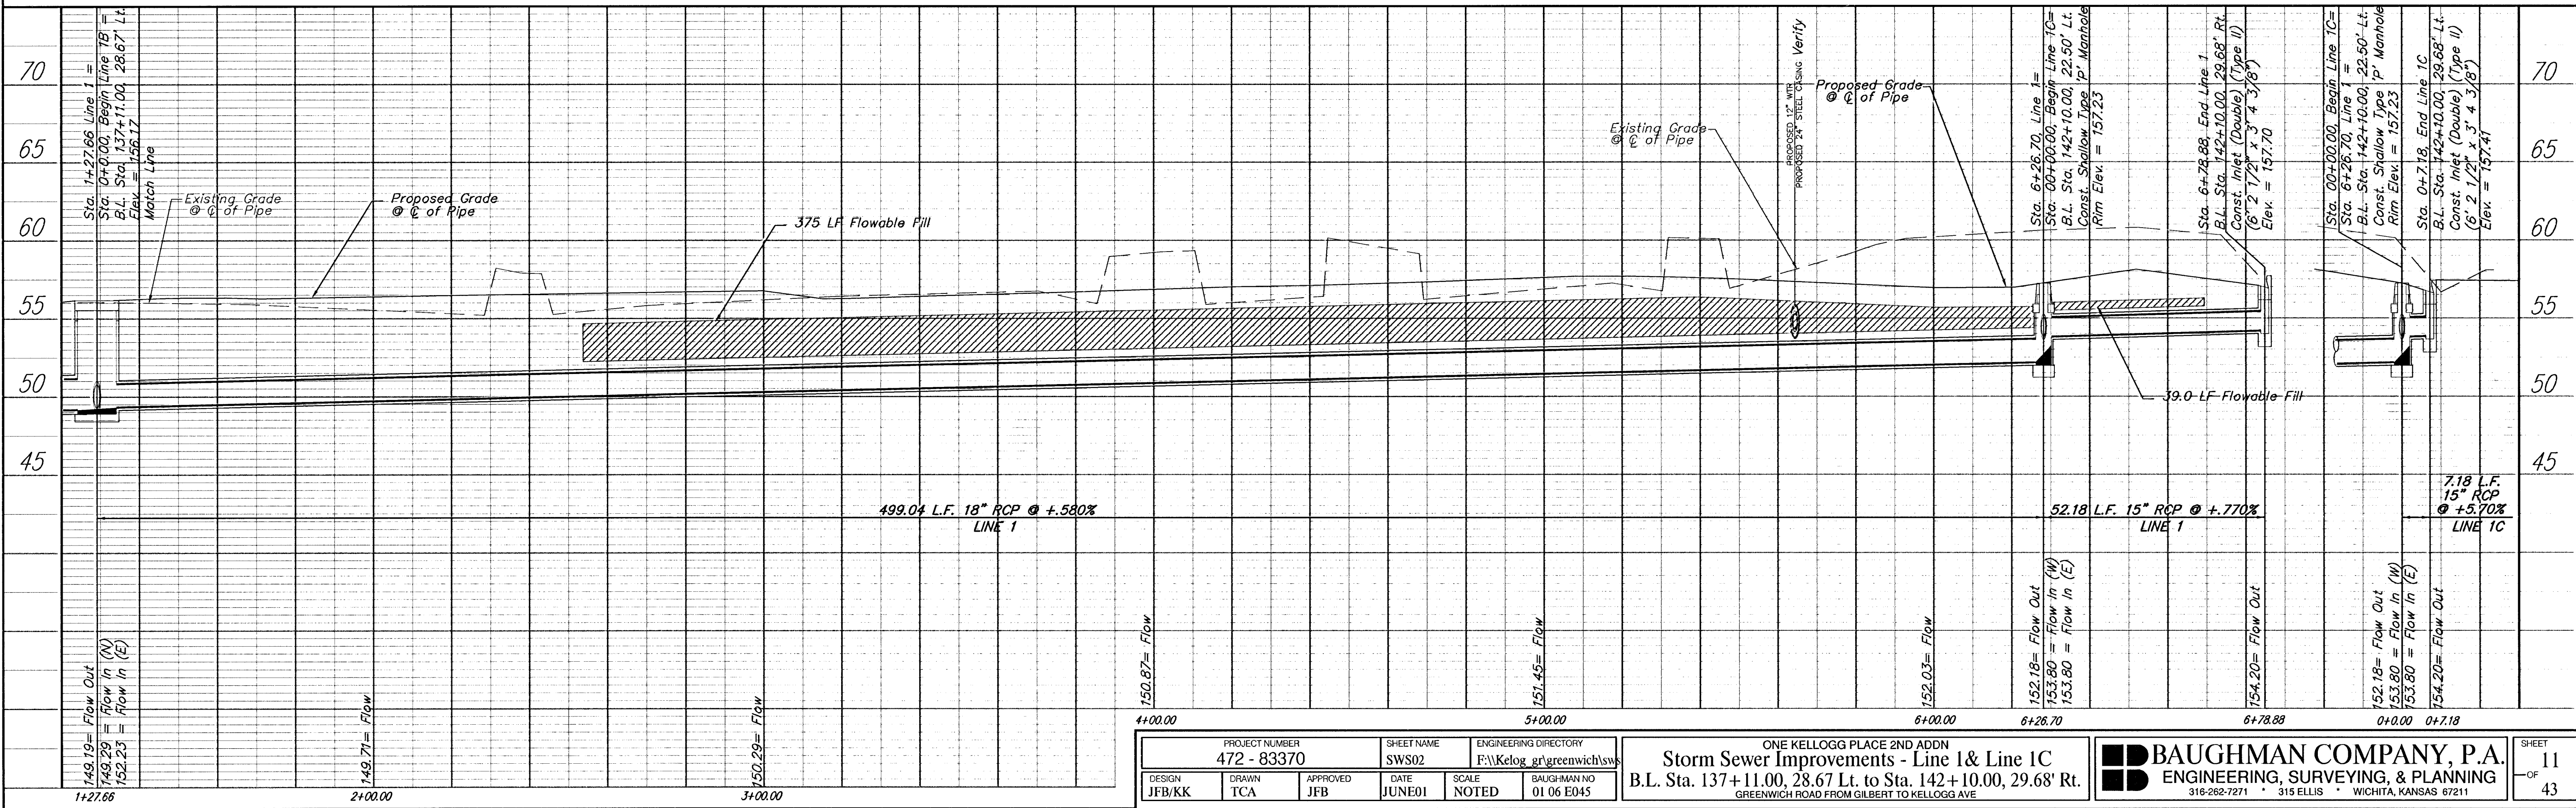


BENCHMARK:

BM #1 -RR Spike in West face of HLP, East side of Greenwich Road at Gilbert Street. Sta. 136+74.63, 48.63' Rt. Elev. = 161.58 City Datum (1348.98 M.S.L.)

BM #2 -RR Spike in North face of PP, at S.E. Corner of Greenwich Road and Orme Street., Sta. 144+17.26, 48.61 Elev. = 162.97 City Datum (1350.37 M.S.L.) Rt.

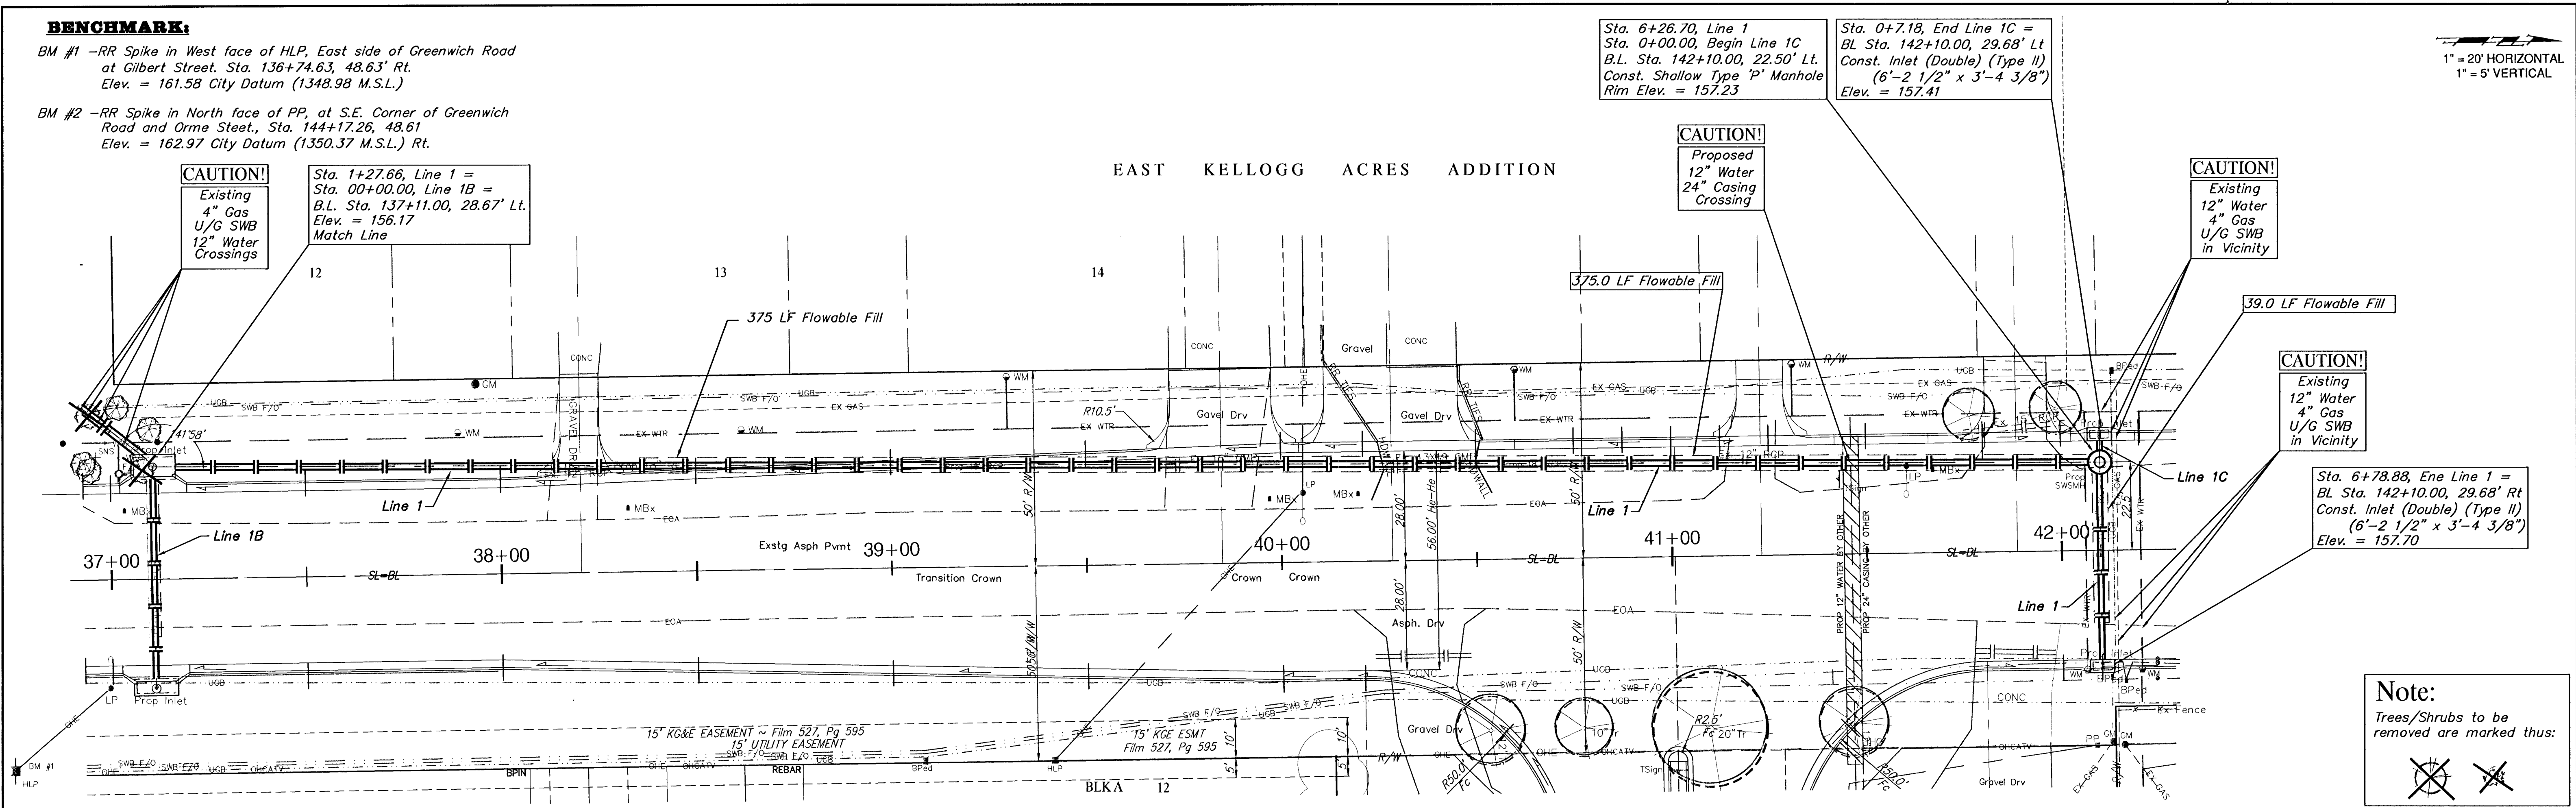

PROJECT NUMBER 472 - 83370		SHEET NAME SWS02		ENGINEERING DIRECTORY F:\Kellogg.gr\greenwichsw	
DESIGN JFB/KK	DRAWN TCA	APPROVED JFB	DATE JUNE01	SCALE NOTED	BAUGHMAN NO 01 06 E045
ONE KELLOGG PLACE 2ND ADDN Storm Sewer Improvements - Line 1 & Line 1C B.L. Sta. 137+11.00, 28.67' Lt. to Sta. 142+10.00, 29.68' Rt. GREENWICH ROAD FROM GILBERT TO KELLOGG AVE					
BAUGHMAN COMPANY, P.A. ENGINEERING, SURVEYING, & PLANNING 316-262-7271 • 315 ELLIS • WICHITA, KANSAS 67211					SHEET 11 OF 43