
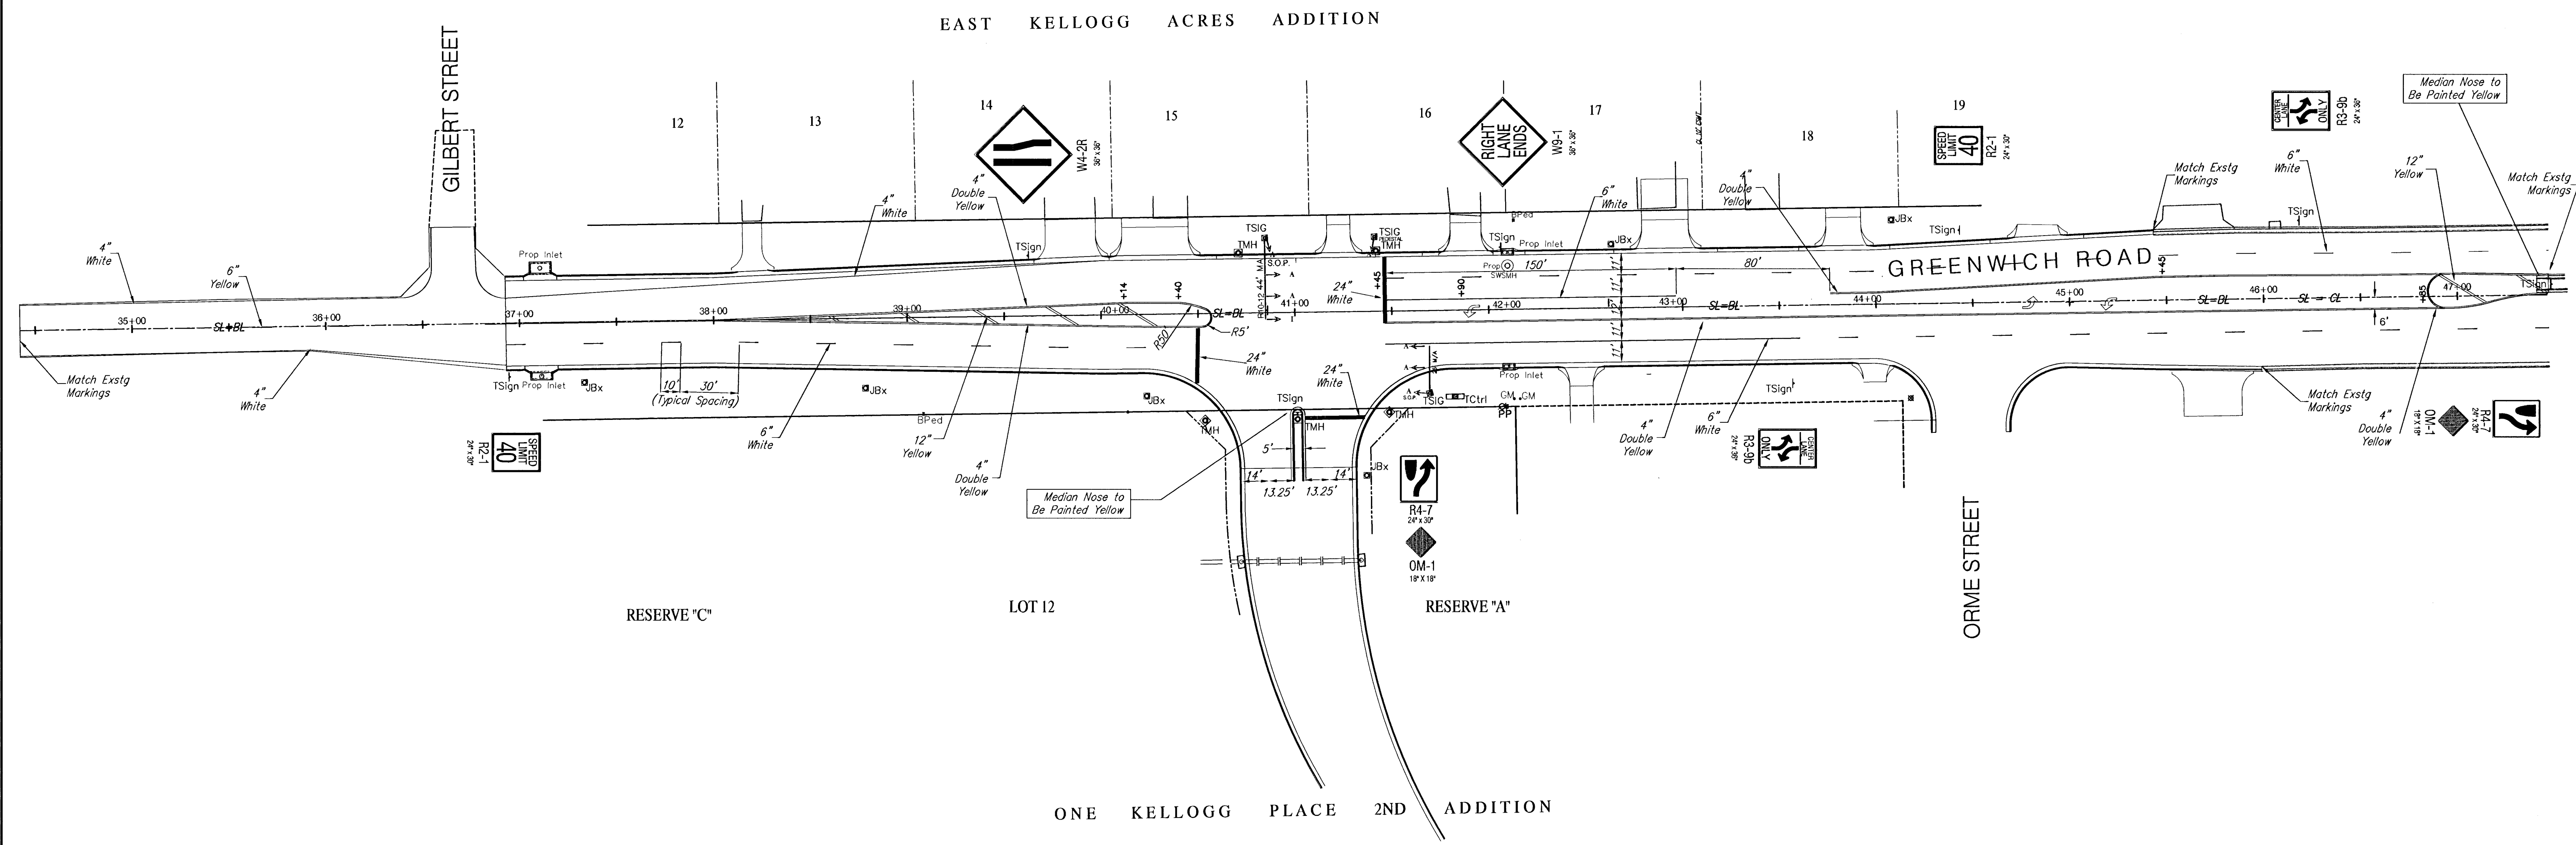


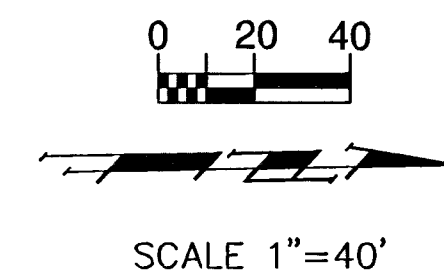

PROJECT NUMBER 472 - 83370		SHEET NAME Mark01	ENGINEERING DIRECTORY F:\Kelog gr\greenwich\Traffic
DESIGN JFB	DRAWN AZIERE	APPROVED JFB	DATE JUNE01
		SCALE 1:40	BAUGHMAN NO 01 06 E045

ONE KELLOGG PLACE 2ND ADDN
PAVEMENT MARKING PLAN
GREENWICH ROAD FROM GILBERT TO KELLOGG AVE

BAUGHMAN COMPANY, P.A.
ENGINEERING, SURVEYING, & PLANNING
316-262-7271 • 315 ELLIS • WICHITA, KANSAS 67211

SHEET
24
OF
43

F:\Eng\KELLOG GR\greenwich\Traffic\Mark01.dwg Mon Jul 16 22:47:48 2001