



CONSTRUCTION TRAFFIC CONTROL ~ PHASE II

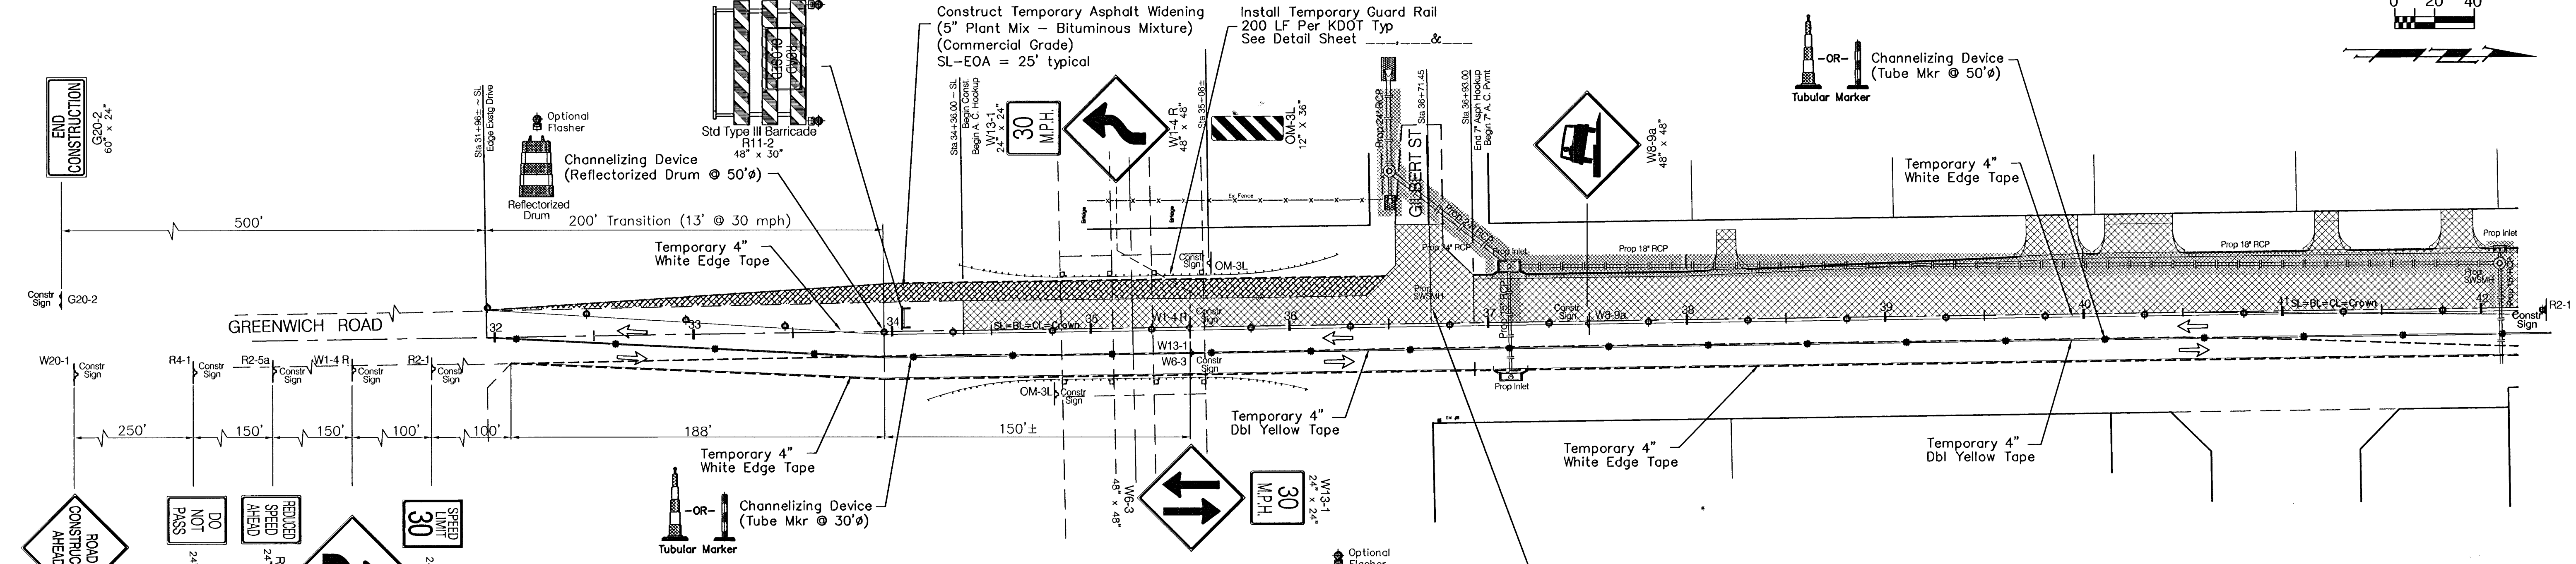

NOTE:
NO CHANGES MADE TO KELLOGG @ GREENWICH
INTERSECTION. EXISTING SIGNALIZATION AND TRAFFIC
MOVEMENTS TO REMAIN FUNCTIONAL THROUGHOUT
ALL PHASES OF CONSTRUCTION ON THIS PROJECT.

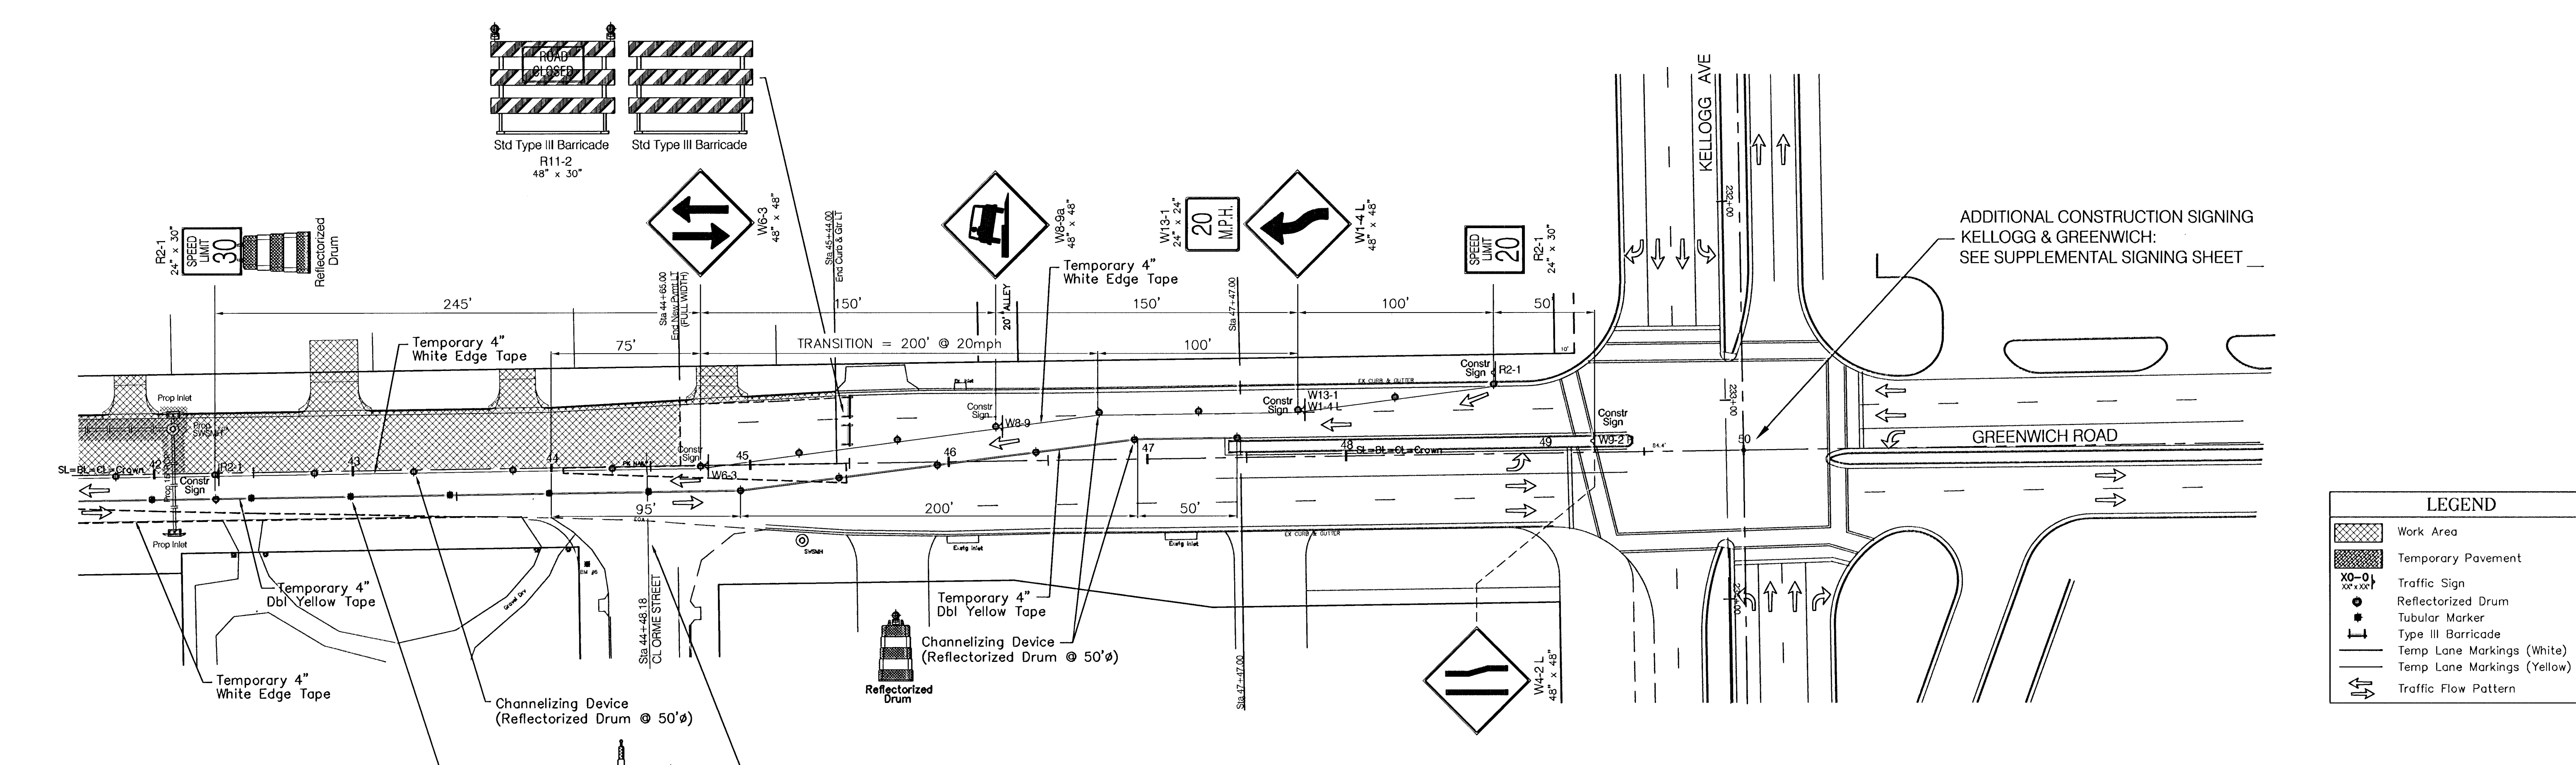

LEGEND	
	Work Area
	Temporary Pavement
	Traffic Sign
	Reflectorized Drum
	Tubular Marker
	Type III Barricade
	Temp Lane Markings (White)
	Temp Lane Markings (Yellow)
	Traffic Flow Pattern

PROJECT NUMBER 472-83370		SHEET NAME GREN CPH22		ENGINEERING DIRECTORY F:\Kelllog.gr\Greenwich\traffic	
DESIGN JFB/KK	DRAWN SS	APPROVED JFB	DATE 25JUN2001	SCALE 40	BAUGHMAN NO

ONE KELLOGG PLACE 2ND ADDN

CONSTRUCTION TRAFFIC CONTROL

GREENWICH ROAD FROM GILBERT TO KELLOGG AVE

BAUGHMAN COMPANY, P.A.

ENGINEERING, SURVEYING, & PLANNING

316-262-7271 • 315 ELLIS • WICHITA, KANSAS 67211

SHEET 29	OF 43
-------------	----------