
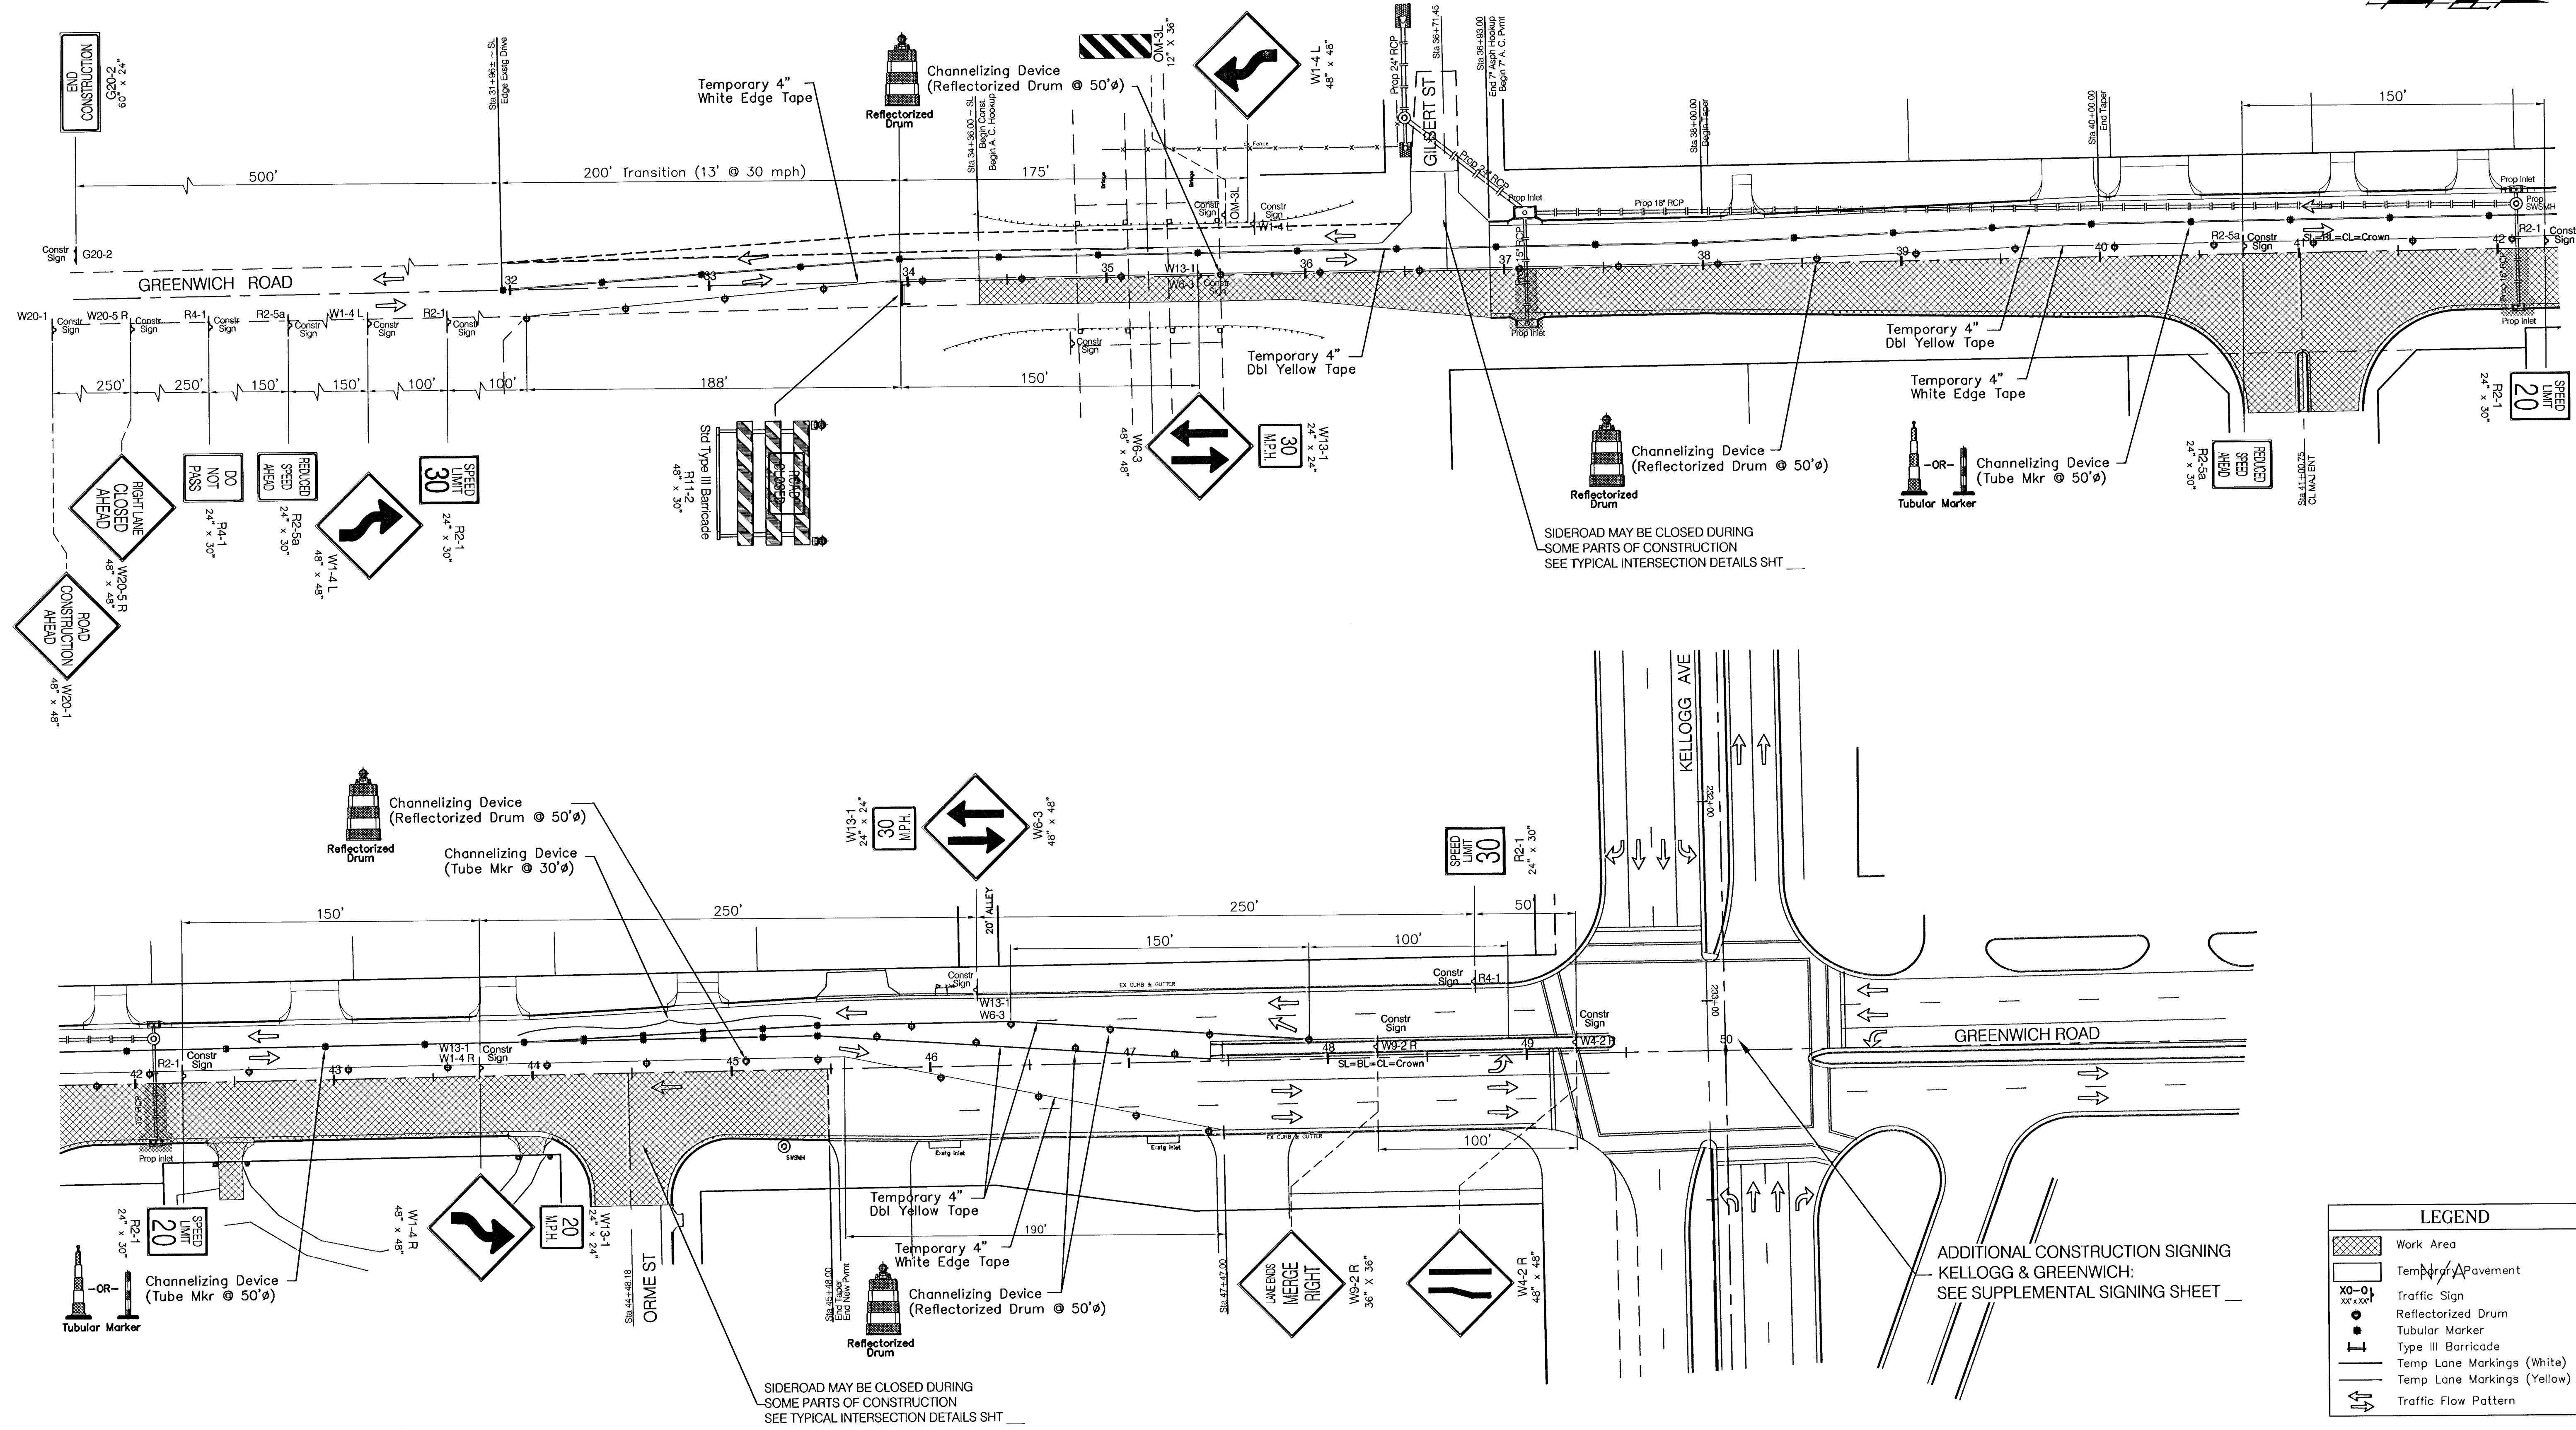


CONSTRUCTION TRAFFIC CONTROL ~ PHASE III

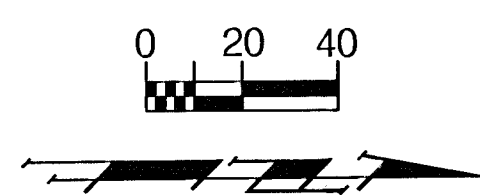

PROJECT NUMBER 472-83370		SHEET NAME GREN CPH23		ENGINEERING DIRECTORY F:\kellg gr\Greenwich\traffic		ONE KELLOGG PLACE 2ND ADDN CONSTRUCTION TRAFFIC CONTROL		BAUGHMAN COMPANY, P.A. ENGINEERING, SURVEYING, & PLANNING		SHEET 30 OF 43	
DESIGN JFB/KK	DRAWN SS	APPROVED JFB	DATE 25JUN2001	SCALE 40	BAUGHMAN NO	GREENWICH ROAD FROM GILBERT TO KELLOGG AVE		316-262-7271 • 315 ELLIS • WICHITA, KANSAS 67211			