

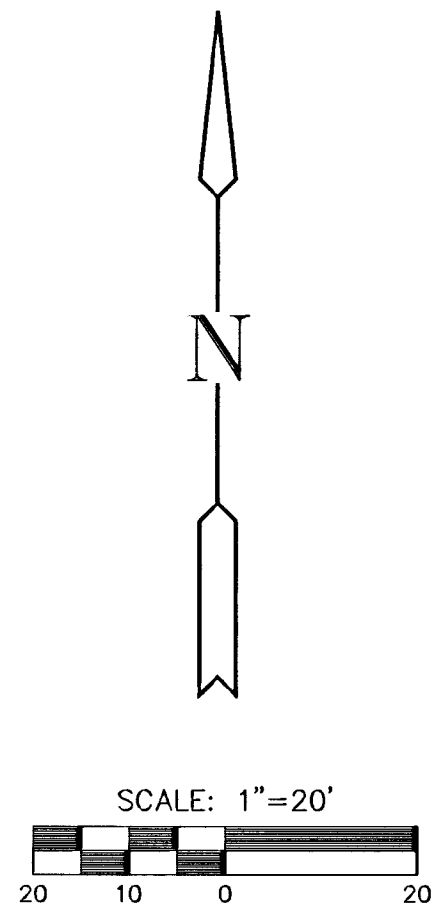


WOODCHUCK
STORM WATER SEWER PLANS
LINE 1 & LINE 2

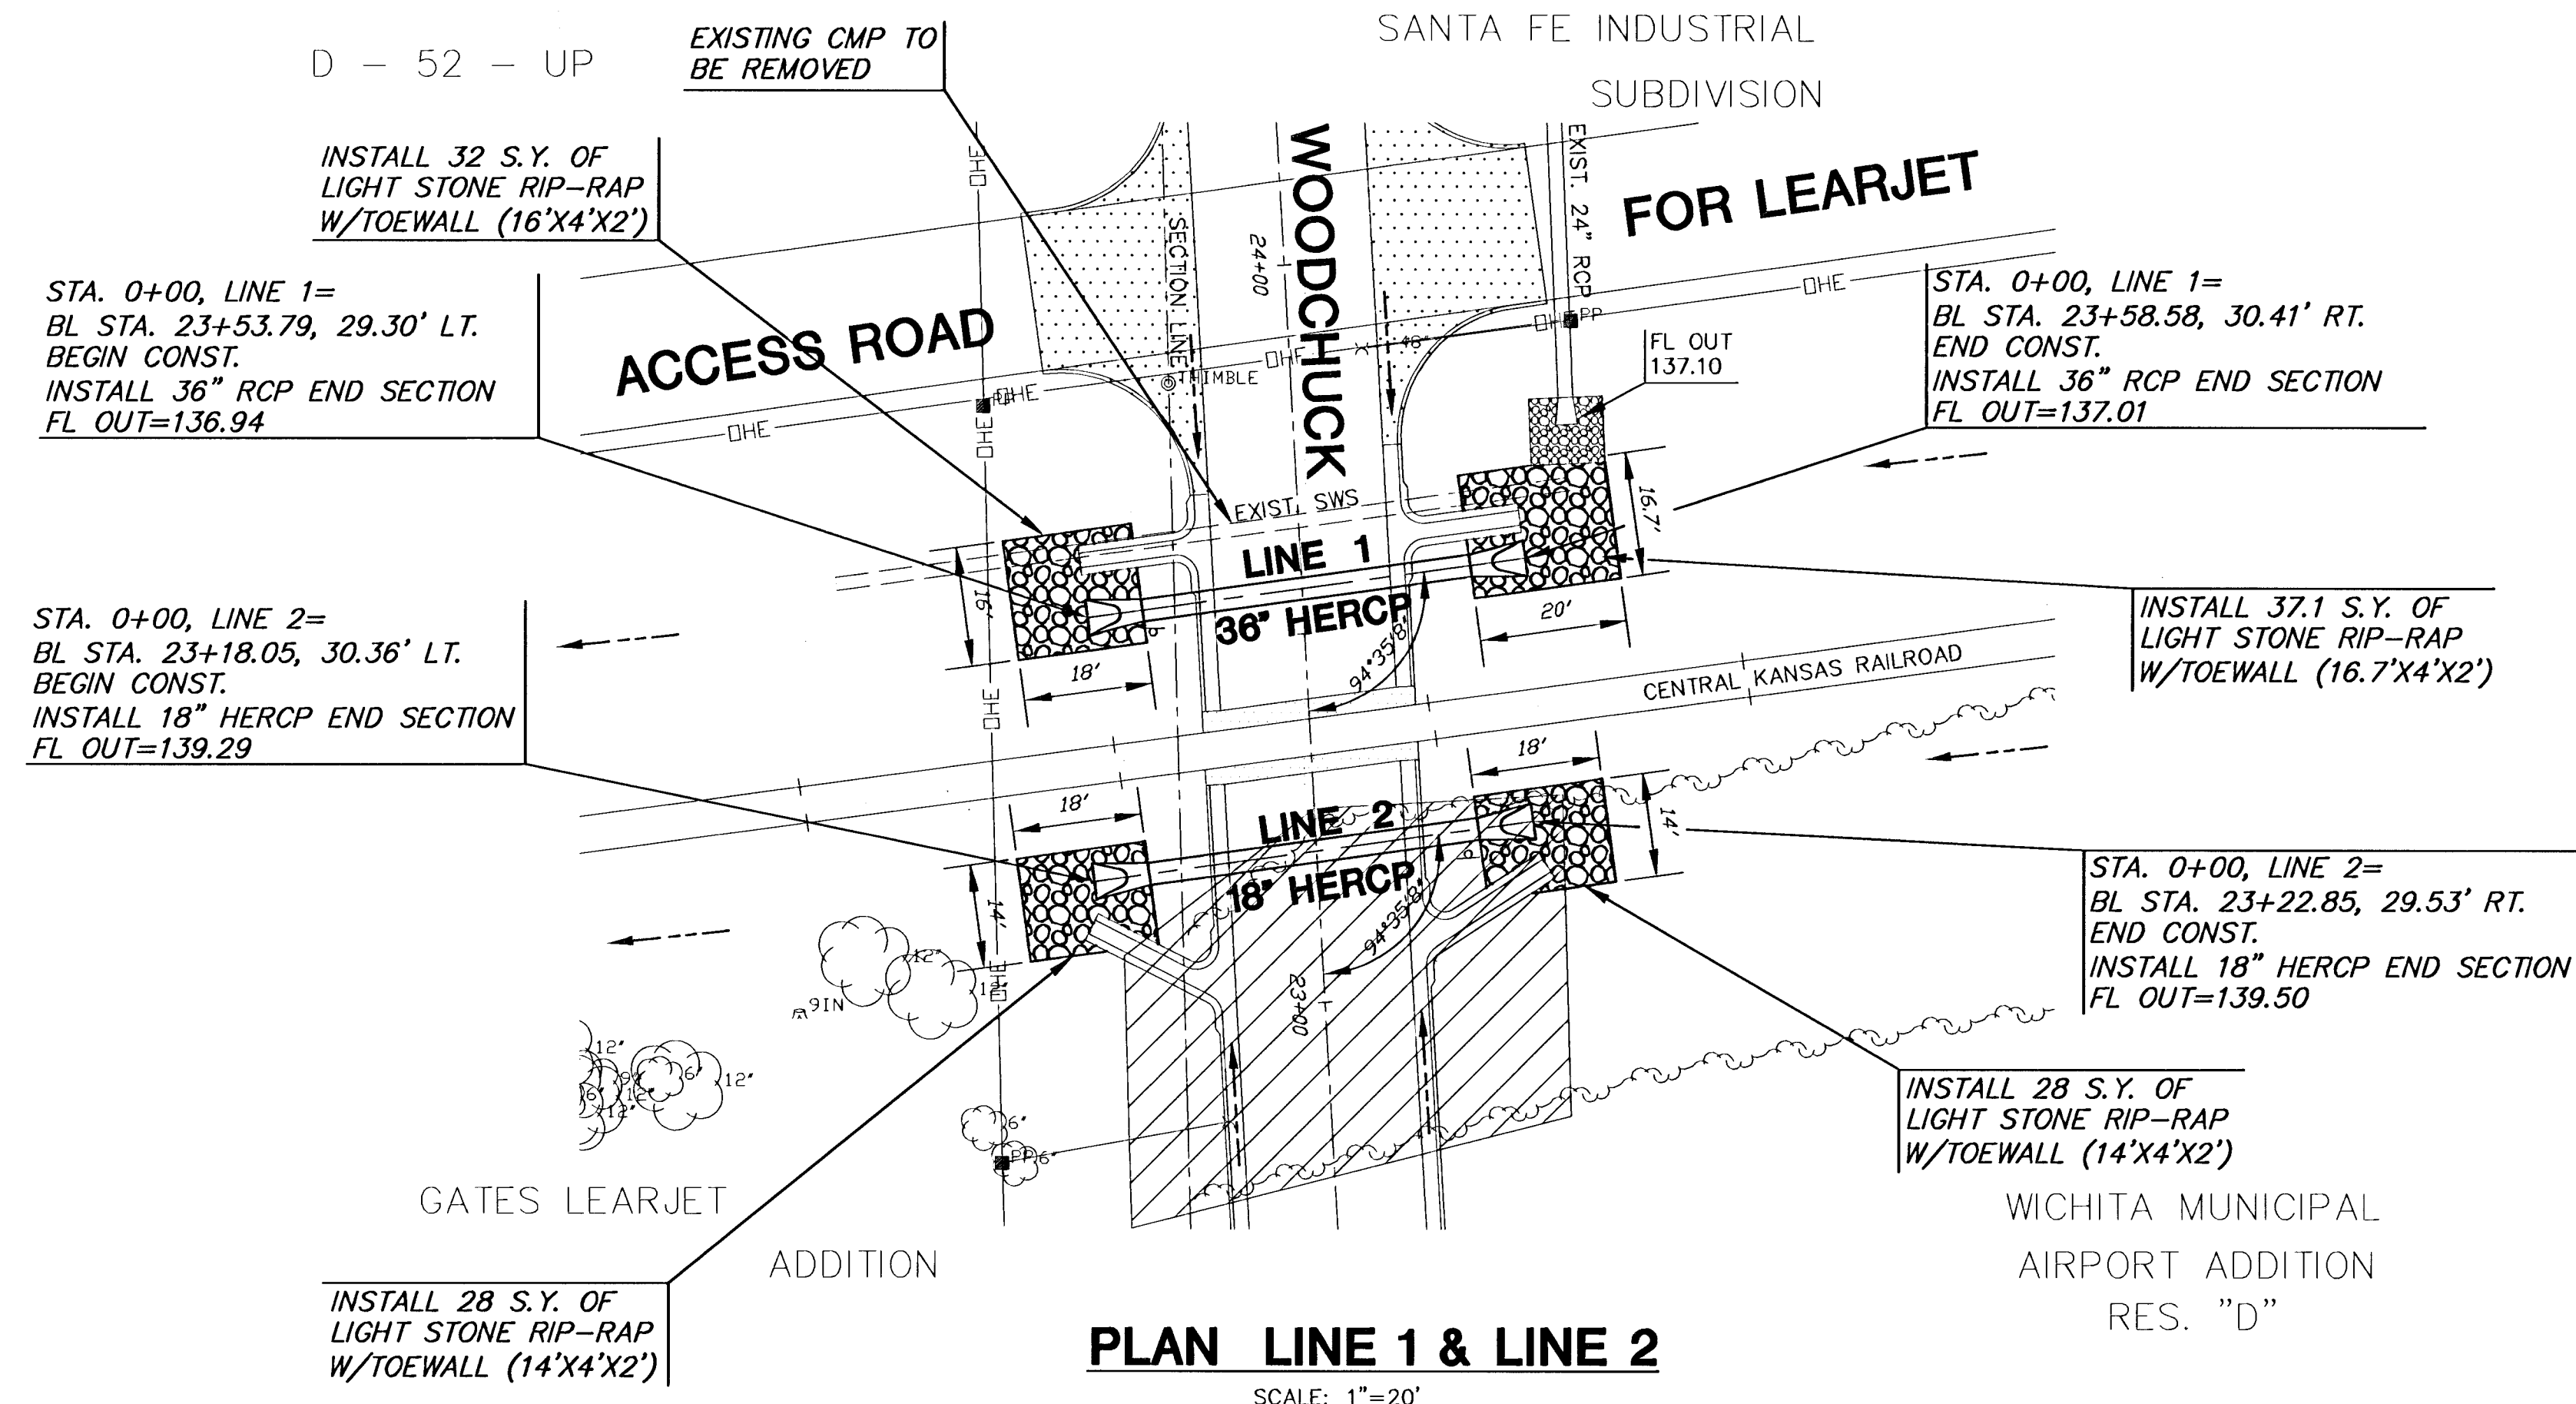

 = TREE REMOVAL

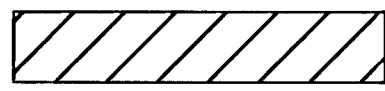