


WOODCHUCK STREET
 CROSS SECTIONS
 PROJ. NO. 472-83286

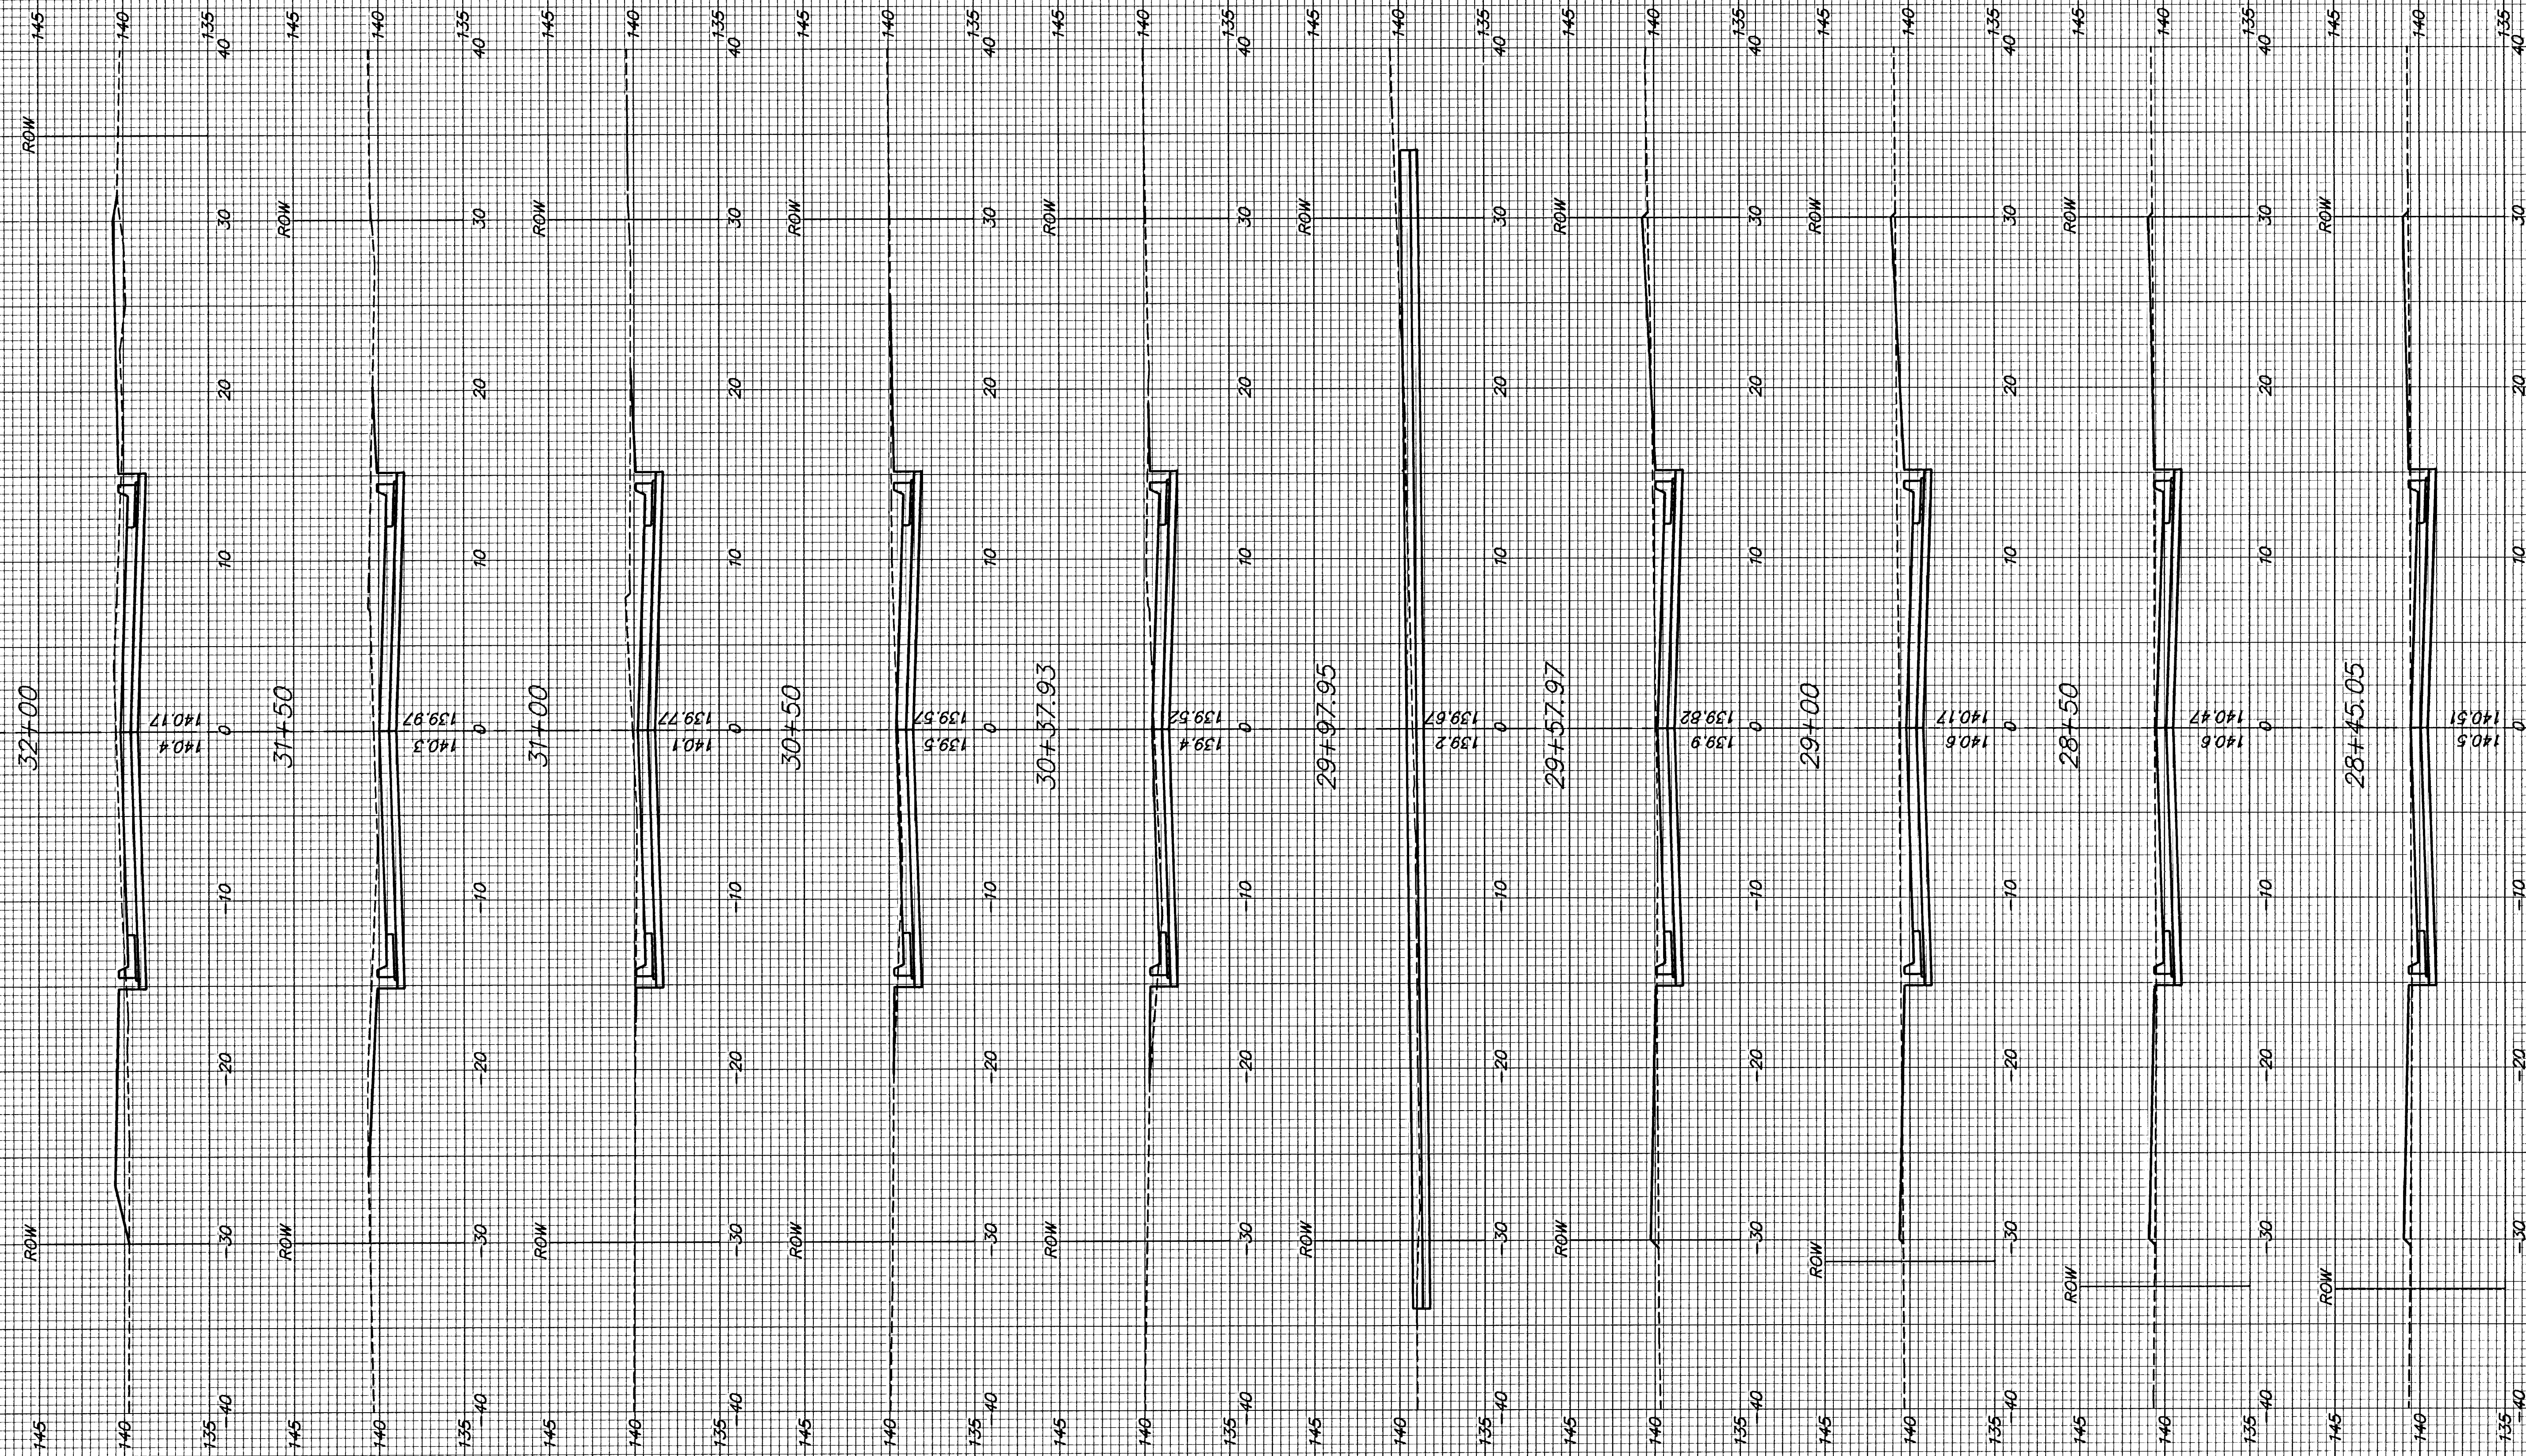

00243
 X-SEC.DWG
 X54