


END AREA VOLUME LISTING FOR WOODCHUCK DRIVE

Station	Cut Area SF	LF Area SF	CF Area SF	Cut Vol. CY	LF Vol. CY	CF Vol. CY
10+33	40.95	4.14	0.00	31.77	2.18	0.00
10+50	59.96	2.80	0.00	102.84	8.64	0.00
11+00	51.10	6.52	0.00	94.84	11.33	0.00
11+50	51.33	5.72	0.00	78.31	25.68	0.00
12+00	33.25	22.01	0.00	65.72	34.60	0.00
12+50	37.73	15.36	0.00	64.85	30.17	0.00
13+00	32.31	17.22	0.00	56.36	34.87	0.00
13+50	28.56	20.44	0.00	49.17	40.98	0.00
14+00	24.54	23.83	0.00	40.74	47.58	0.00
14+50	19.46	27.56	0.00	30.20	53.56	0.00
15+00	13.16	30.29	0.00	19.38	65.05	0.00
15+50	7.77	39.97	0.00	9.68	73.05	0.00
16+00	2.68	38.93	0.00	4.46	68.87	6.33
16+50	2.13	35.45	6.84	6.94	62.02	9.57
17+00	5.37	31.53	3.50	17.98	50.50	3.24
17+50	14.05	23.01	0.00	30.65	37.35	0.00
18+00	19.05	17.32	0.00	44.59	30.67	0.00
18+50	29.10	15.80	0.00	50.84	20.55	0.00
19+00	25.81	6.39	0.00	38.62	20.57	0.00
19+50	15.90	15.82	0.00	17.90	49.42	0.00
20+00	3.43	37.55	0.00	19.08	53.66	0.00
20+50	17.18	20.40	0.00	26.29	47.89	0.00
21+00	11.21	31.32	0.00	19.91	61.87	0.00
21+50	10.30	35.49	0.00	70.76	99.48	0.00
22+50	27.91	18.23	0.00	47.10	40.54	0.00
23+00	22.95	25.55	0.00	21.30	69.54	13.60
23+50	0.05	49.55	14.69	17.46	73.08	13.60

END AREA VOLUME LISTING FOR WOODCHUCK DRIVE

Station	Cut Area SF	LF Area SF	CF Area SF	Cut Vol. CY	LF Vol. CY	CF Vol. CY
24+00	18.81	29.38	0.00	66.80	33.83	0.00
24+50	53.34	7.15	0.00	93.60	21.11	0.00
25+00	47.75	15.65	0.00	78.45	40.16	0.00
25+50	36.98	27.72	0.00	37.98	68.57	0.00
26+00	4.04	46.34	0.00	98.99	42.90	0.00
26+50	102.87	0.00	0.00	195.99	0.00	0.00
27+00	108.81	0.00	0.00	132.96	9.84	0.00
27+50	34.79	10.41	0.00	19.96	27.18	0.00
27+77.32	4.67	43.31	0.00	14.01	25.73	0.00
28+00	28.68	17.97	0.00	55.55	21.04	0.00
28+45.05	37.90	7.25	0.00	7.16	1.13	0.00
28+50	40.16	5.13	0.00	86.73	6.15	0.00
29+00	53.51	1.51	0.00	103.64	7.97	0.00
29+57.05	41.27	5.78	0.00	47.22	20.53	0.00
30+00	21.00	21.30	0.00	31.92	16.84	0.00
30+37.93	34.73	2.68	0.00	16.14	1.02	0.00
30+50	37.48	1.90	0.00	79.22	4.70	0.00
31+00	48.08	3.18	0.00	93.20	6.38	0.00
31+50	52.58	3.71	0.00	86.64	19.15	0.00
32+00	40.99	16.97	0.00	68.39	36.03	0.00
32+50	32.87	21.94	0.00	59.93	34.13	0.00
33+00	31.85	14.92	0.00	62.72	30.09	0.00
33+50	35.89	17.58	0.00	65.82	35.27	0.00
34+00	35.20	20.51	0.00	64.76	32.34	0.00
34+50	34.74	14.42	0.00	19.81	7.63	0.00
34+65.25	35.41	12.61	0.00	20.81	7.41	0.00
34+96.98	0.00	0.00	0.00	2786.16	1770.65	46.34
Total						

34+65.25

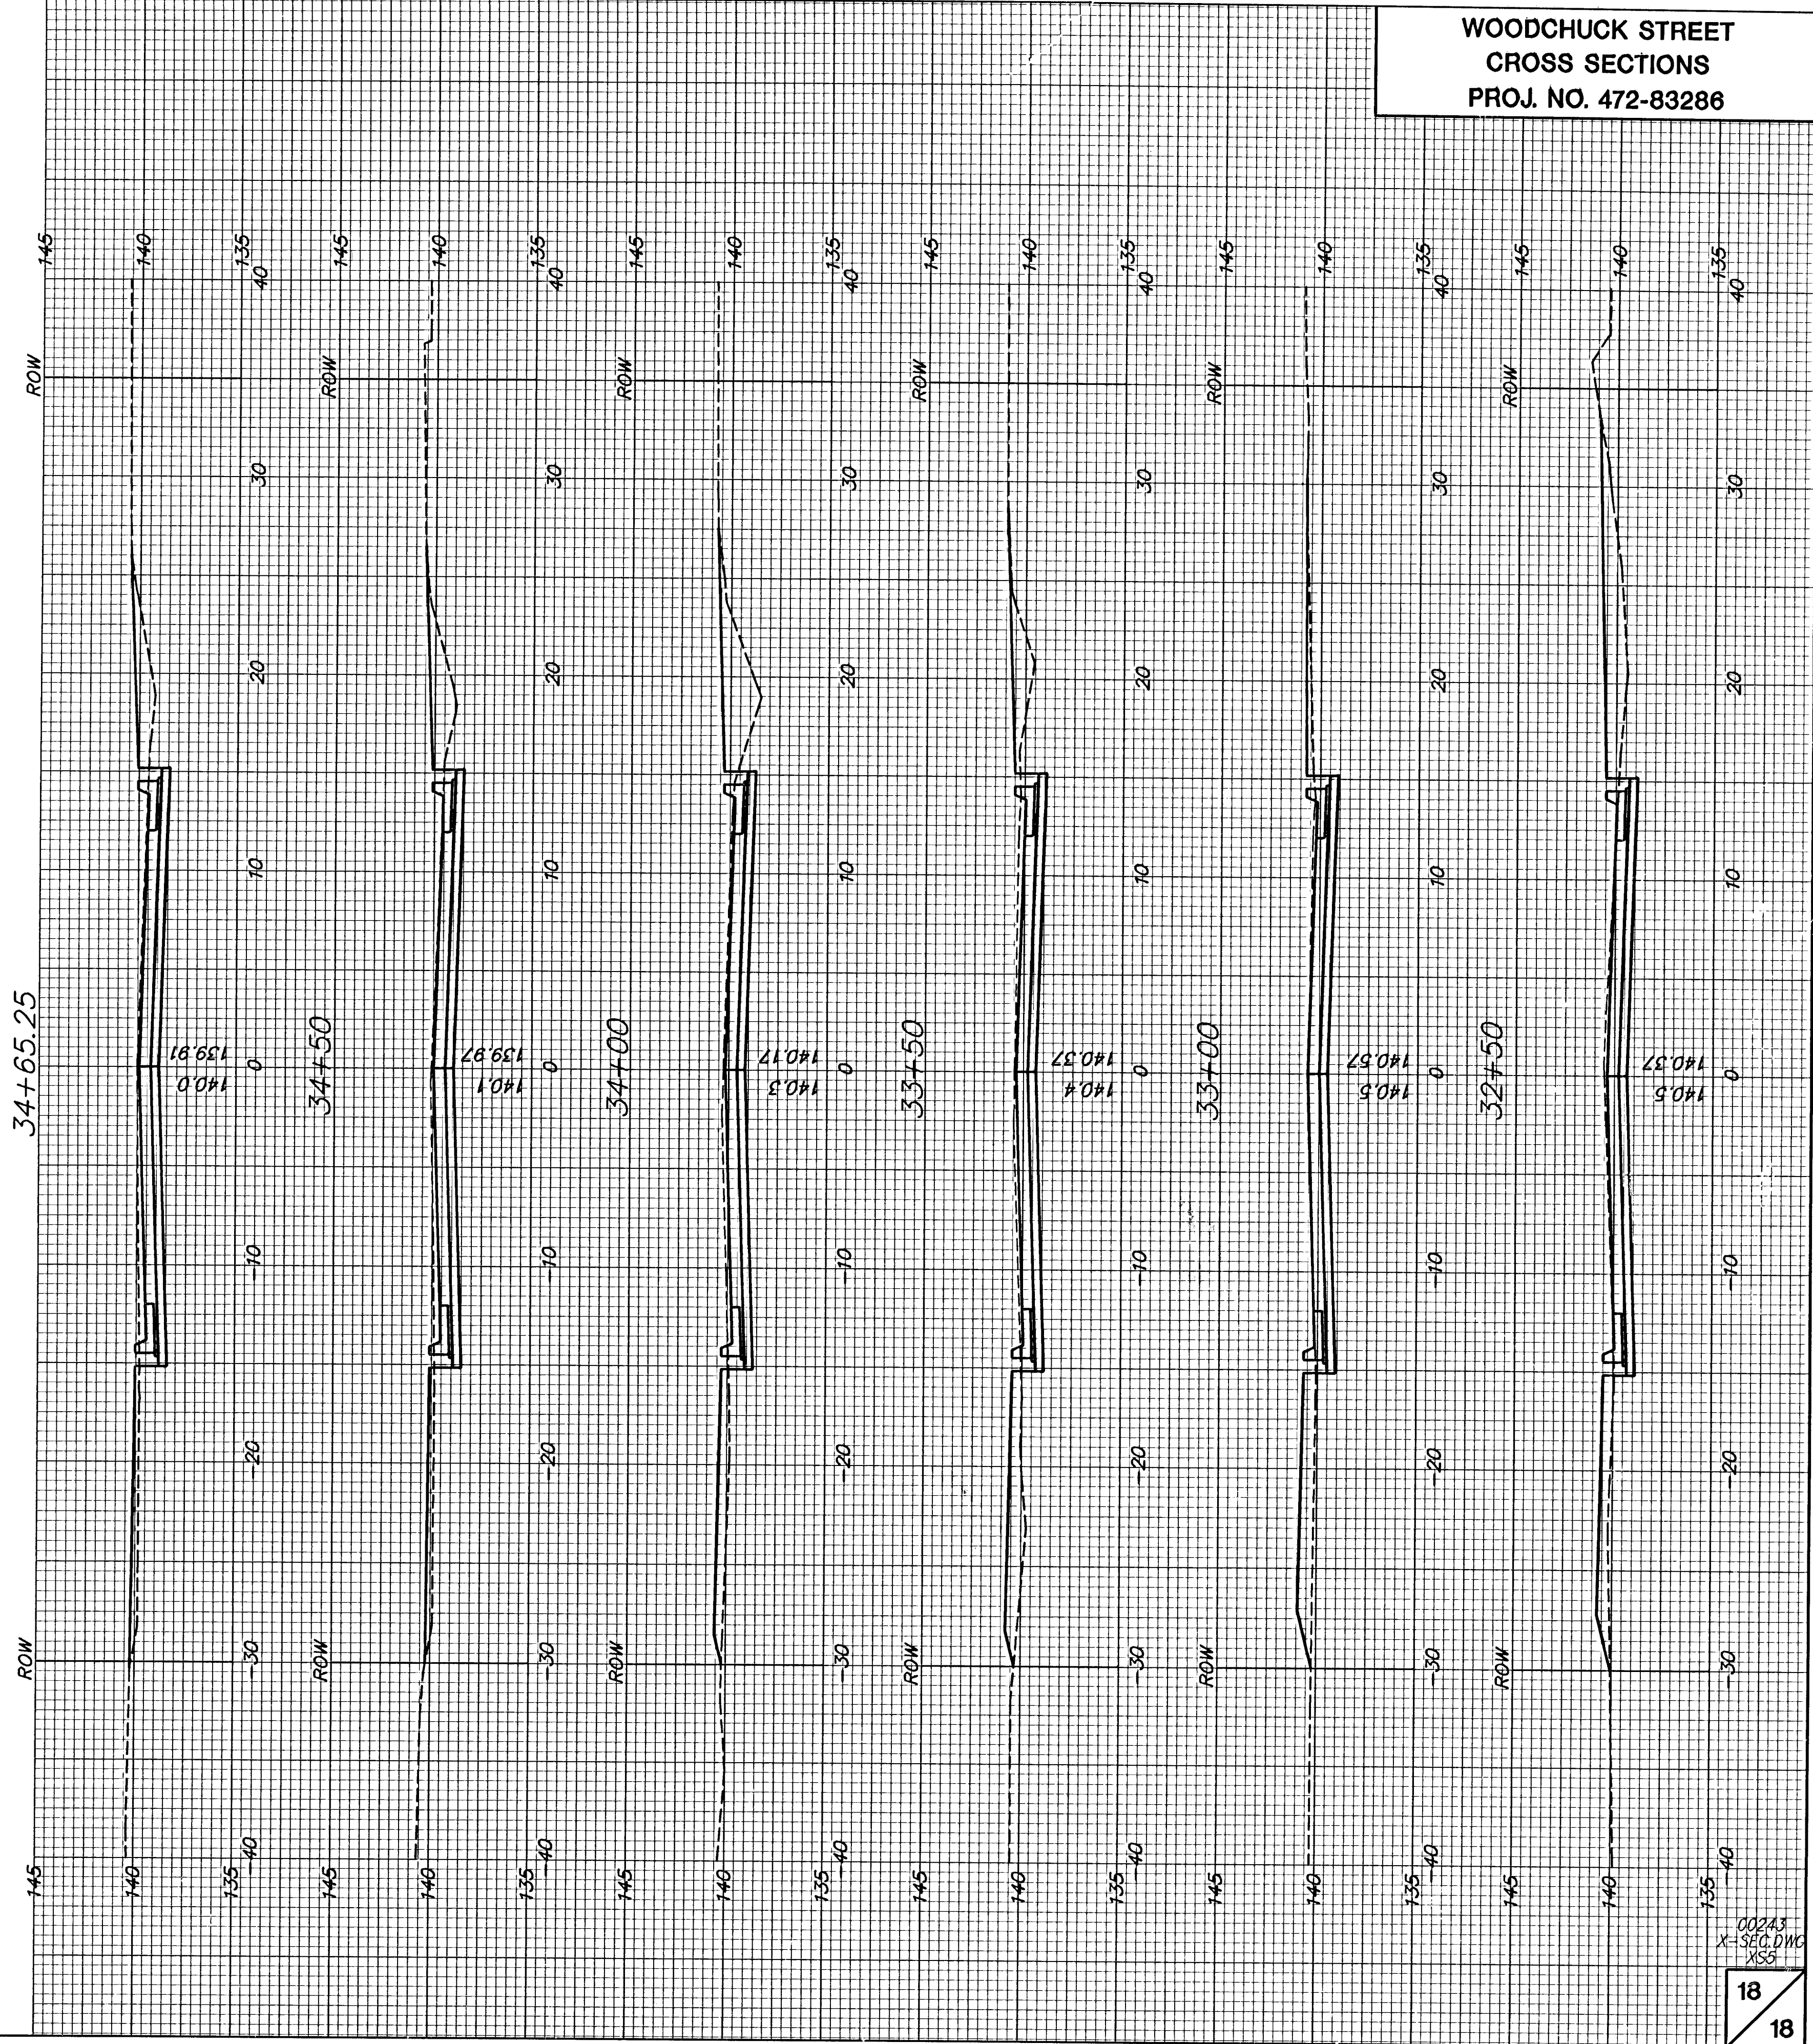

002A3  
X-SEC.DWG  
XSS

18  
18