



Drawing Name: W:\Proj\19000\19230\19230.010\AutoCad\Plan Set\19230.010_Water Main Replacement.dwg Layout Name: 13 JACKSON (I) Plotted By: AR001079 Plotted on: 4/9/2024 1:45:13 PM

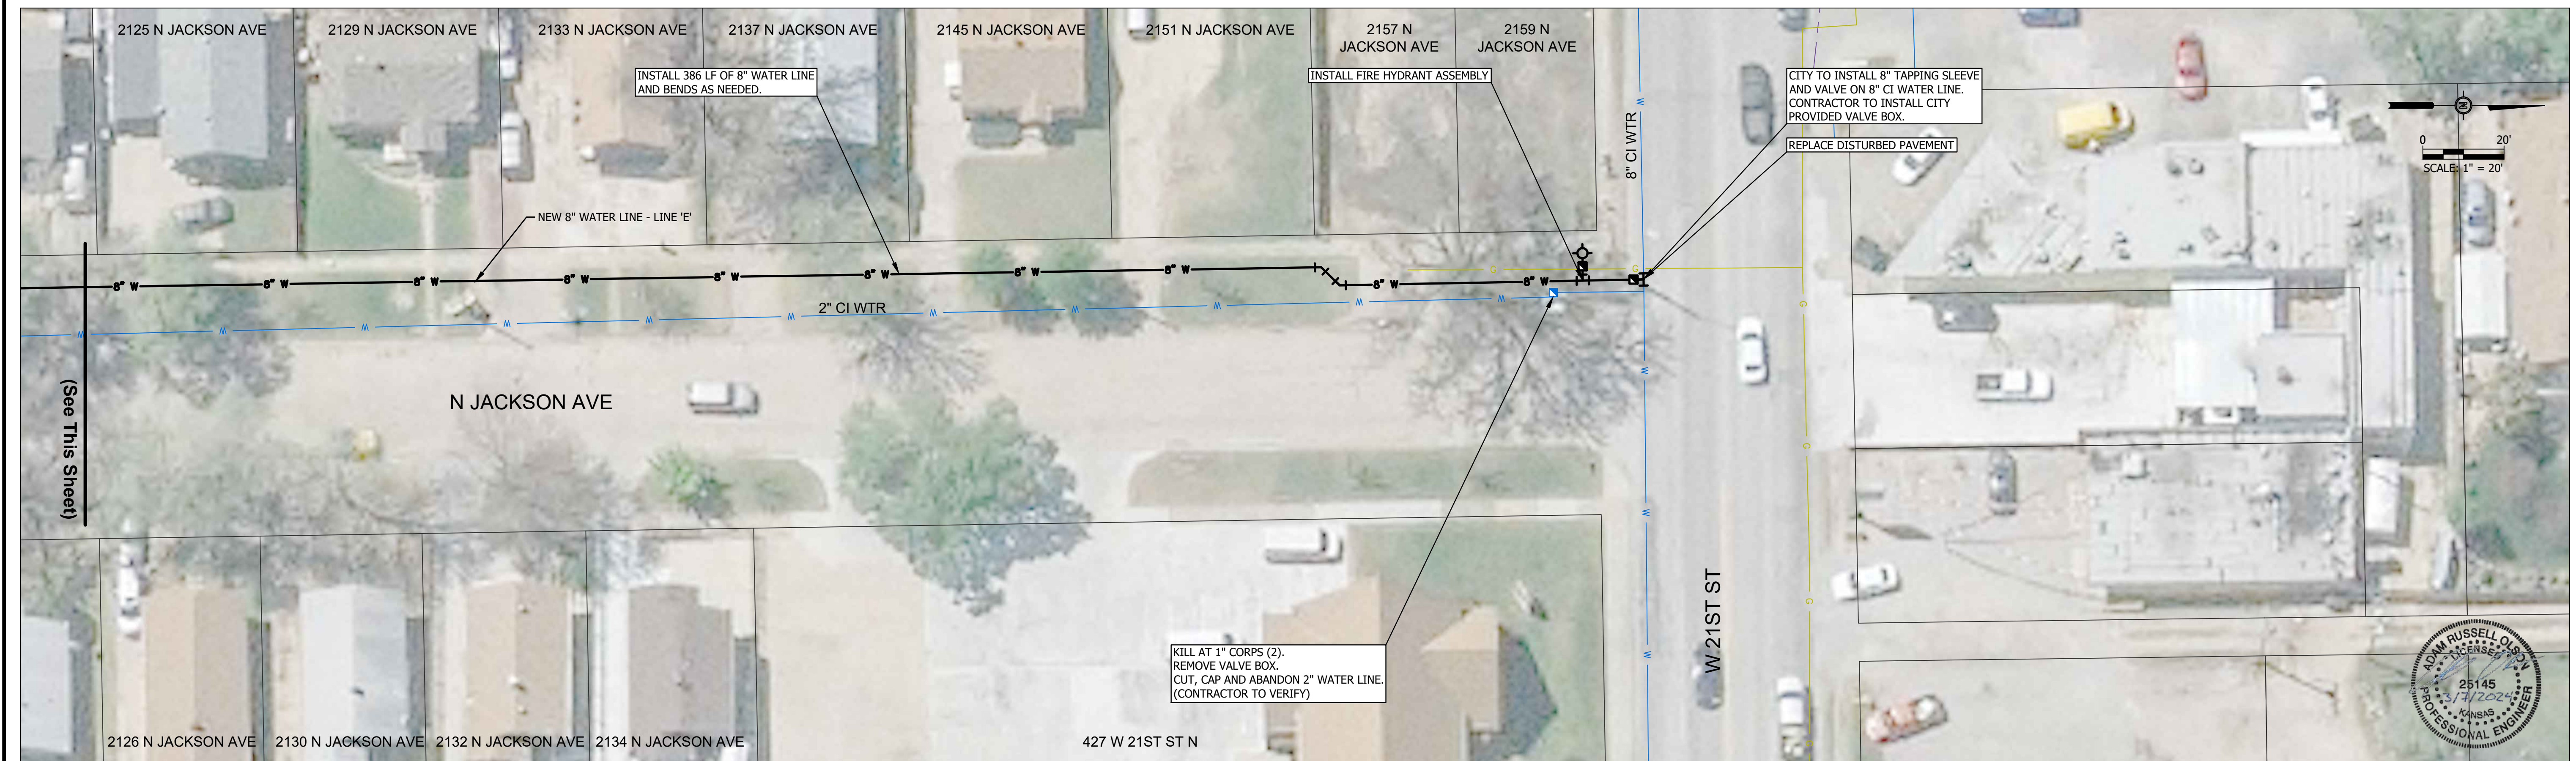

#	DATE	DESCRIPTION	BY


DESIGNED BY:	ARO
DRAWN BY:	SWW
CHECKED BY:	LPF
PROJECT ENGR:	LPF

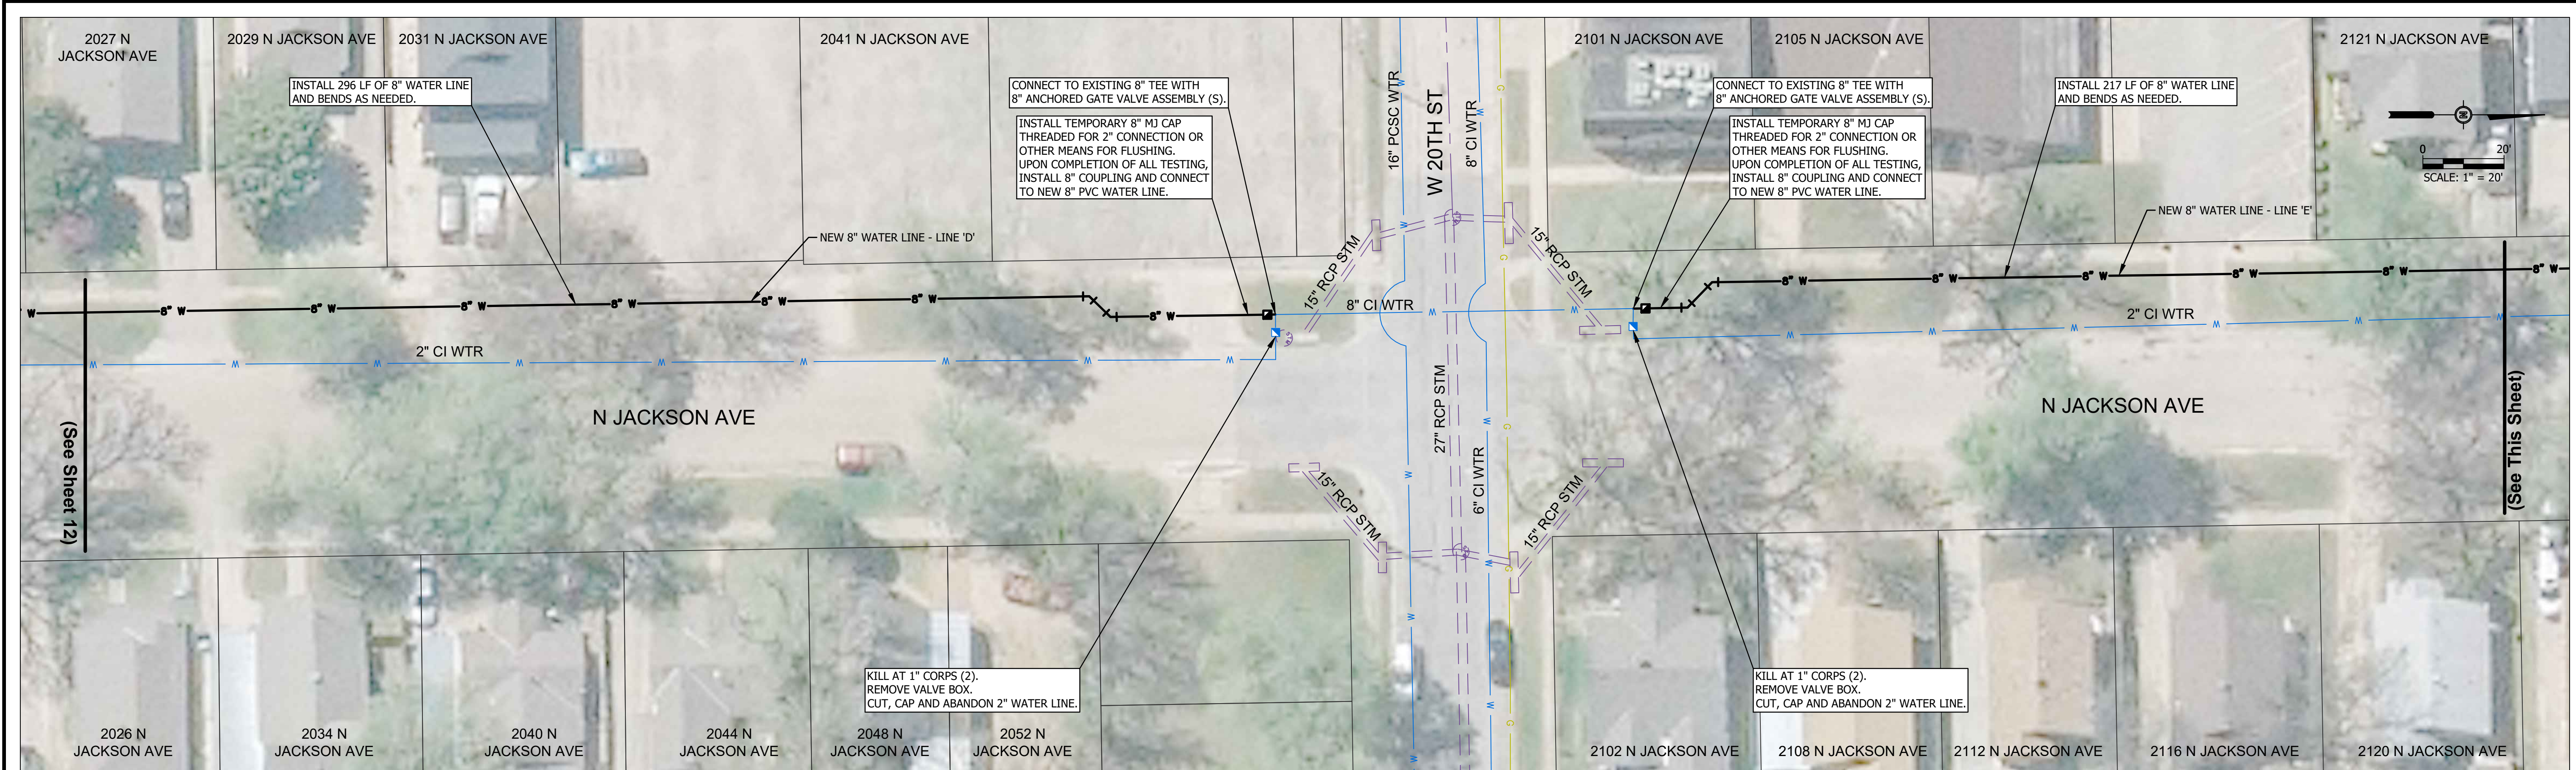

NORTH MARKET
WATER MAIN REPLACEMENT

LINE 'D' - N JACKSON AVENUE
LINE 'E' - N JACKSON AVENUE

PROJ NO:	19230.010	DRAWING NO:	13
CONST PROJ:	448-2020-035006	SHEET NO:	13 OF 35
SCALE:	AS NOTED	DATE:	MARCH 2024

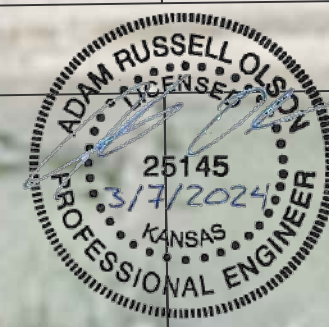

Last edit on: 06/06/00