



Drawing Name: W:\Proj\19000\19230\19230.010\AutoCad\Plan Set\19230.010-Water Main Replacement.dwg Layout Name: 18 N FAIRVIEW AVE (0) Plotted By: ARO01079 Plotted on: 4/9/2024 2:23:37 PM

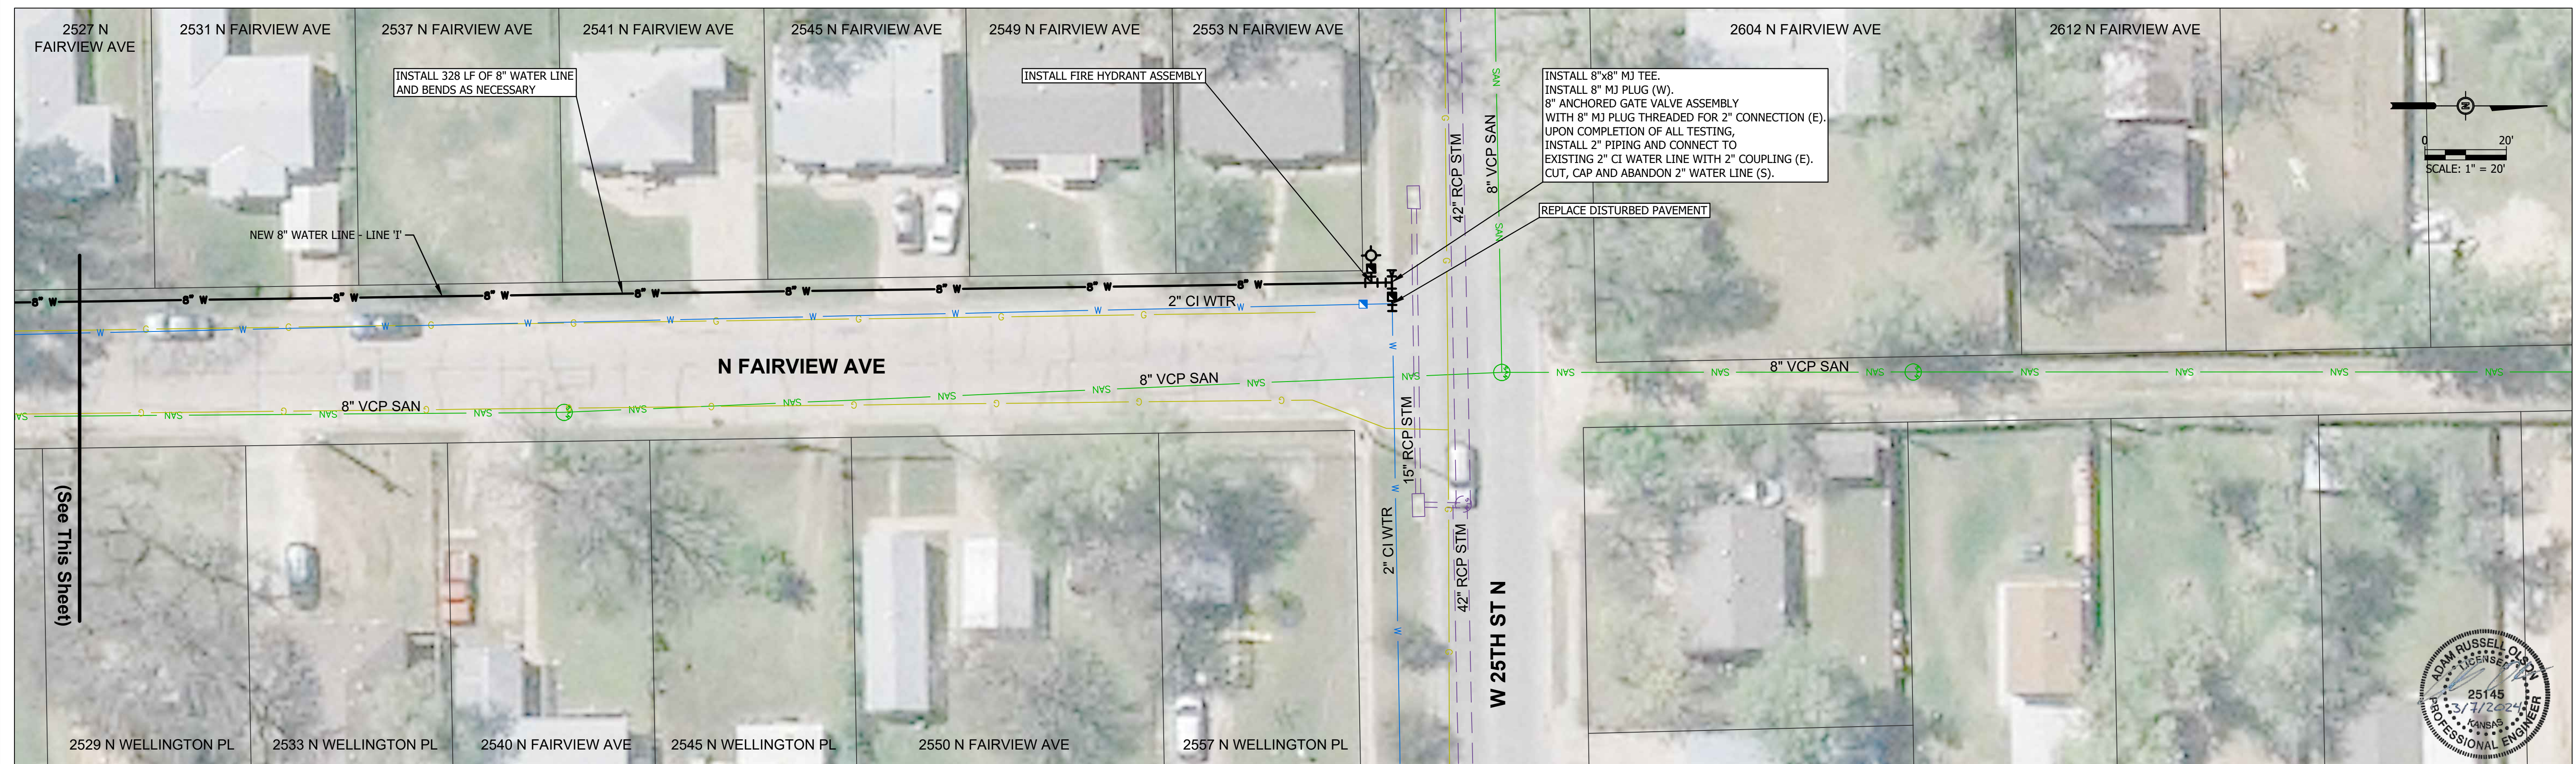

#	DATE	DESCRIPTION	BY

DESIGNED BY:	ARO
DRAWN BY:	SWW
CHECKED BY:	LPF
PROJECT ENGR:	LPF

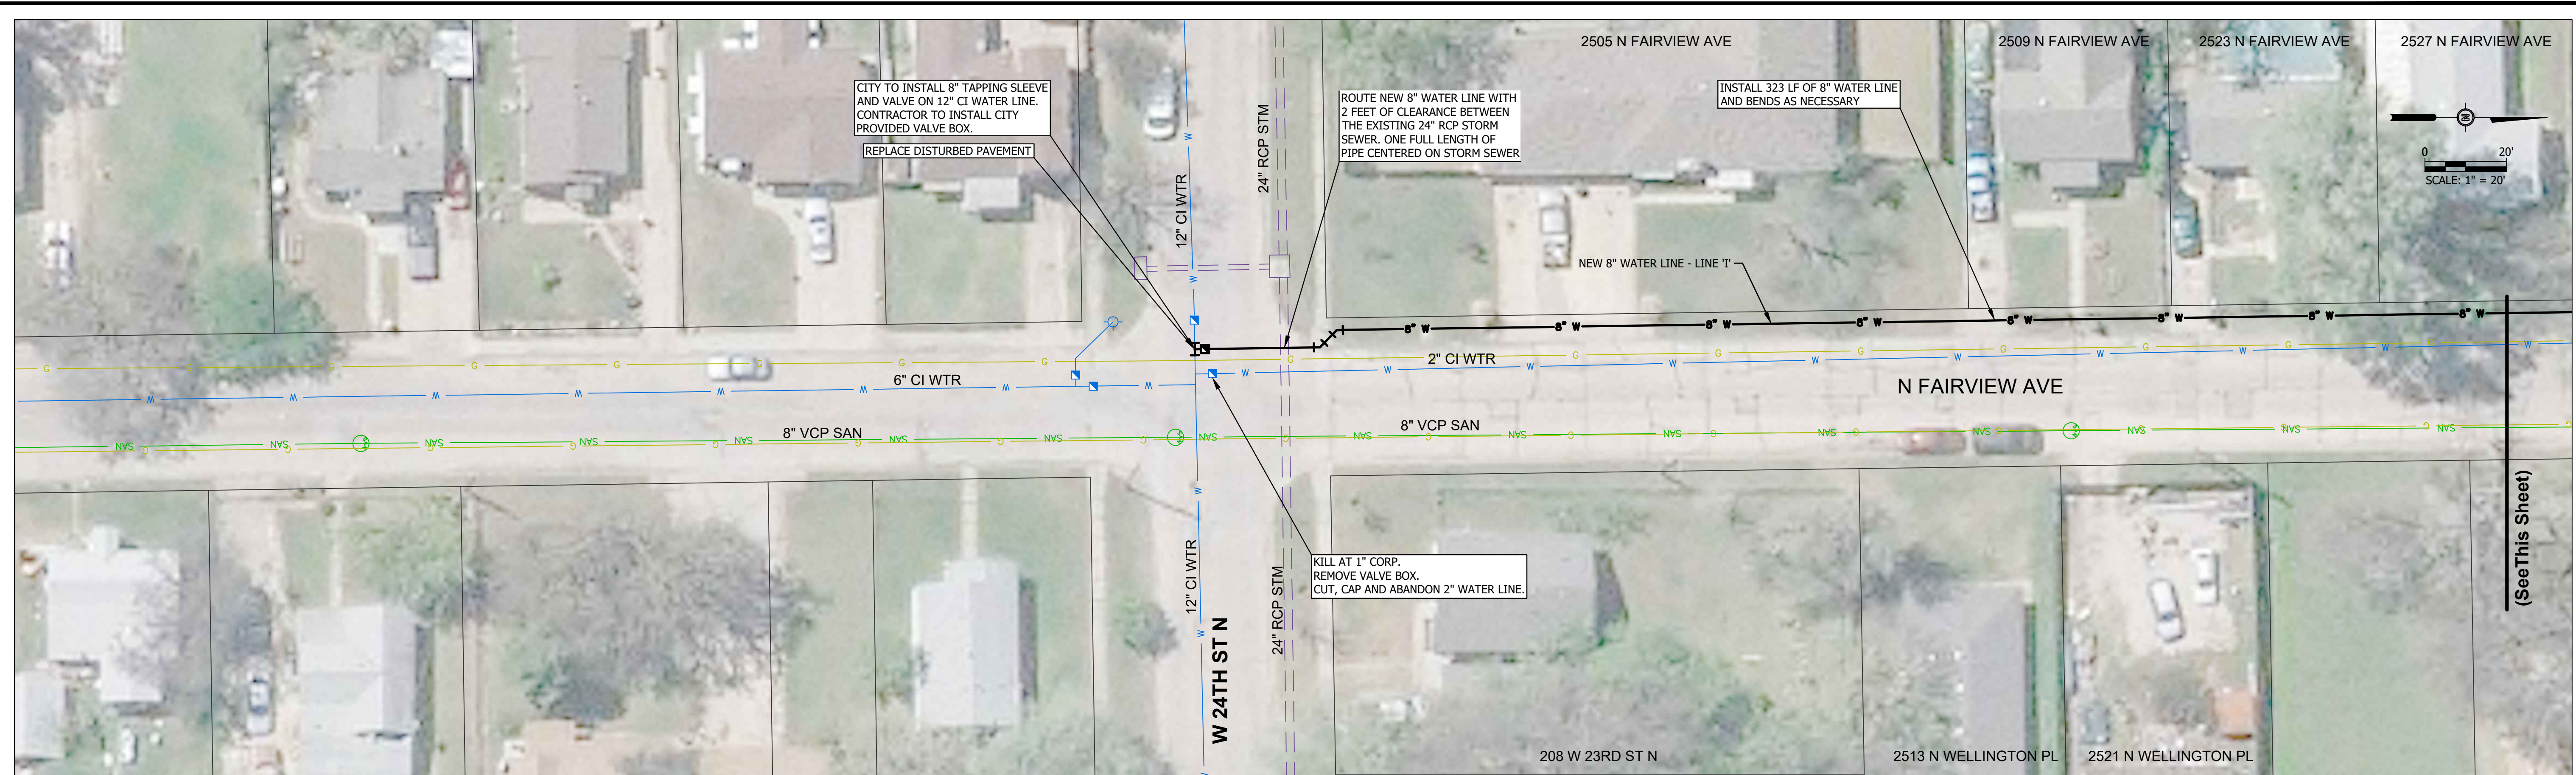

NORTH MARKET  
WATER MAIN REPLACEMENT

LINE 'I' - N FAIRVIEW AVENUE

PROJ NO:	19230.010	DRAWING NO:	18
CONST PROJ:	448-2020-035006	SHEET NO:	18 OF 35
SCALE:	AS NOTED	DATE:	MARCH 2024

ALL RIGHTS RESERVED. ALL BARTLETT & WEST ENGINEERS PLANS, SPECIFICATIONS AND DRAWINGS ARE PROTECTED UNDER COPYRIGHT LAW, AND NO PART MAY BE COPIED, REPRODUCED, DISPLAYED PUBLICLY, USED TO CREATE DERIVATIVES, DISTRIBUTED, STORED IN A RETRIEVAL SYSTEM OR TRANSMITTED IN ANY FORM BY ANY MEANS WITHOUT PRIOR WRITTEN PERMISSION OF BARTLETT & WEST ENGINEERS.