



Drawing Name: W:\Proj\19000\19230\19230.010\AutoCad\Plan Set\19230.010\_Water Main Replacement.dwg Layout Name: 20 N WELLINGTON PL (0) Plotted By: AR001079 Plotted on: 4/9/2024 2:30:17 PM

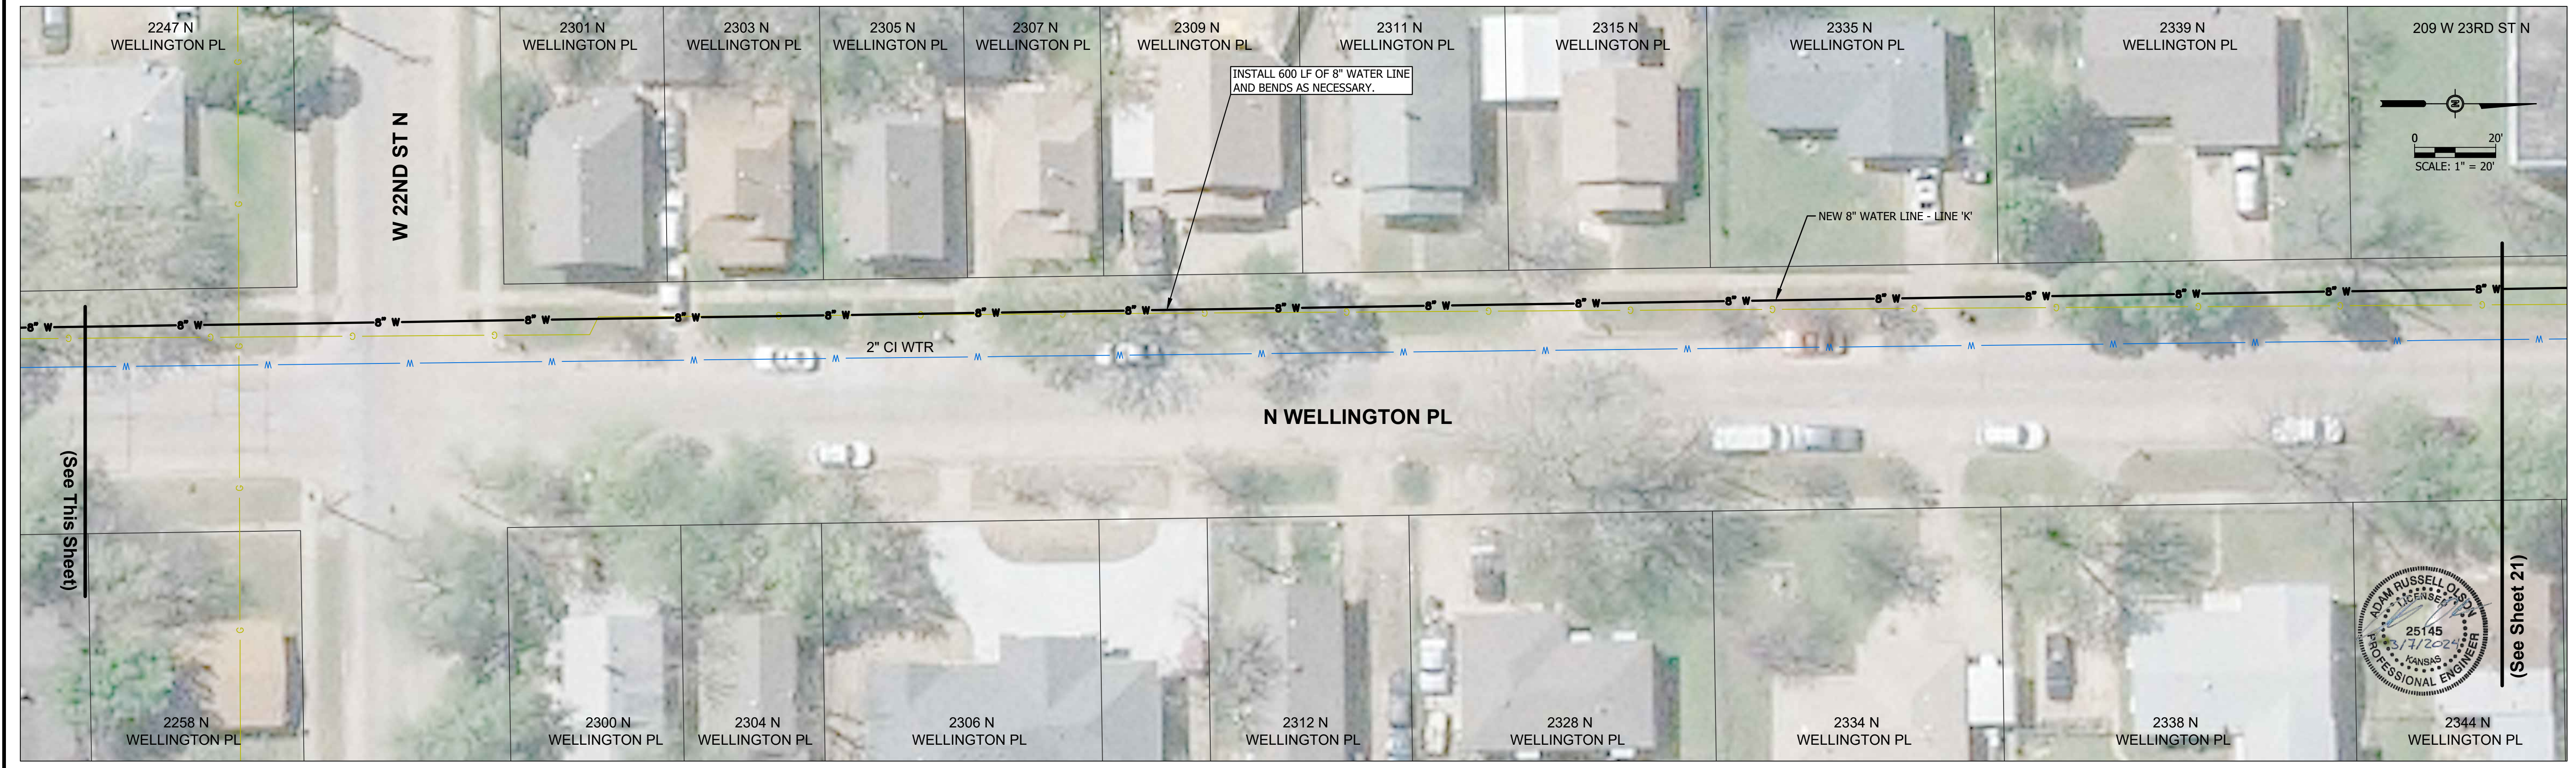

#	DATE	DESCRIPTION	BY

DESIGNED BY:	ARO
DRAWN BY:	SWV
CHECKED BY:	LPF
PROJECT ENGR:	LPF

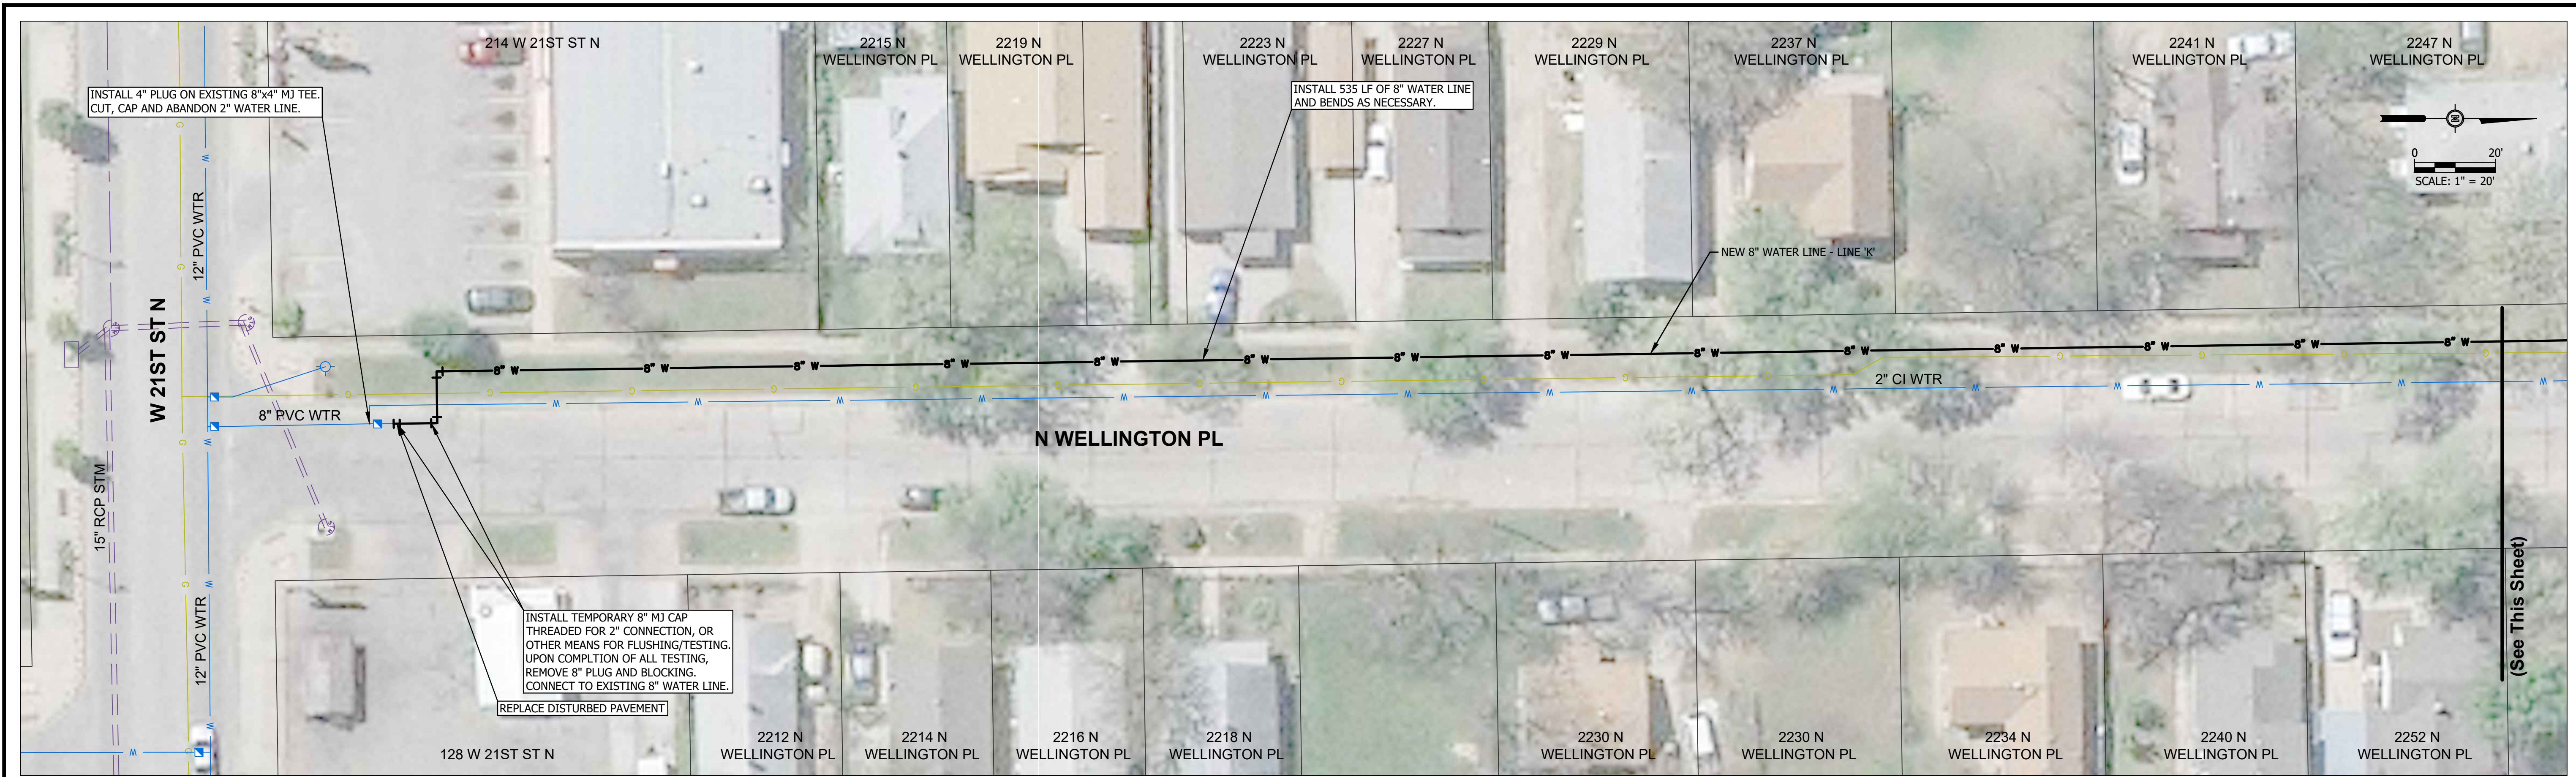

NORTH MARKET  
WATER MAIN REPLACEMENT

LINE 'K' - N WELLINGTON PLACE

PROJ NO:	19230.010	DRAWING NO:	20
CONST PROJ:	448-2020-035006	SHEET NO:	20 OF 35
SCALE:	AS NOTED		
DATE:	MARCH 2024		

ALL RIGHTS RESERVED. ALL BARTLETT & WEST ENGINEERS PLANS, SPECIFICATIONS AND DRAWINGS ARE PROTECTED UNDER COPYRIGHT LAW, AND NO PART MAY BE COPIED, REPRODUCED, DISPLAYED PUBLICLY, USED TO CREATE DERIVATIVES, DISTRIBUTED, STORED IN A RETRIEVAL SYSTEM OR TRANSMITTED IN ANY FORM BY ANY MEANS WITHOUT PRIOR WRITTEN PERMISSION OF BARTLETT & WEST ENGINEERS.