



Drawing Name: W:\Proj\19000\19230\19230.010\AutoCad\Plan Set\19230.010\_Water Main Replacement.dwg Layout Name: 21 N WELLINGTON PL (I) Plotted By: ARO01079 Plotted on: 4/9/2024 2:35:47 PM

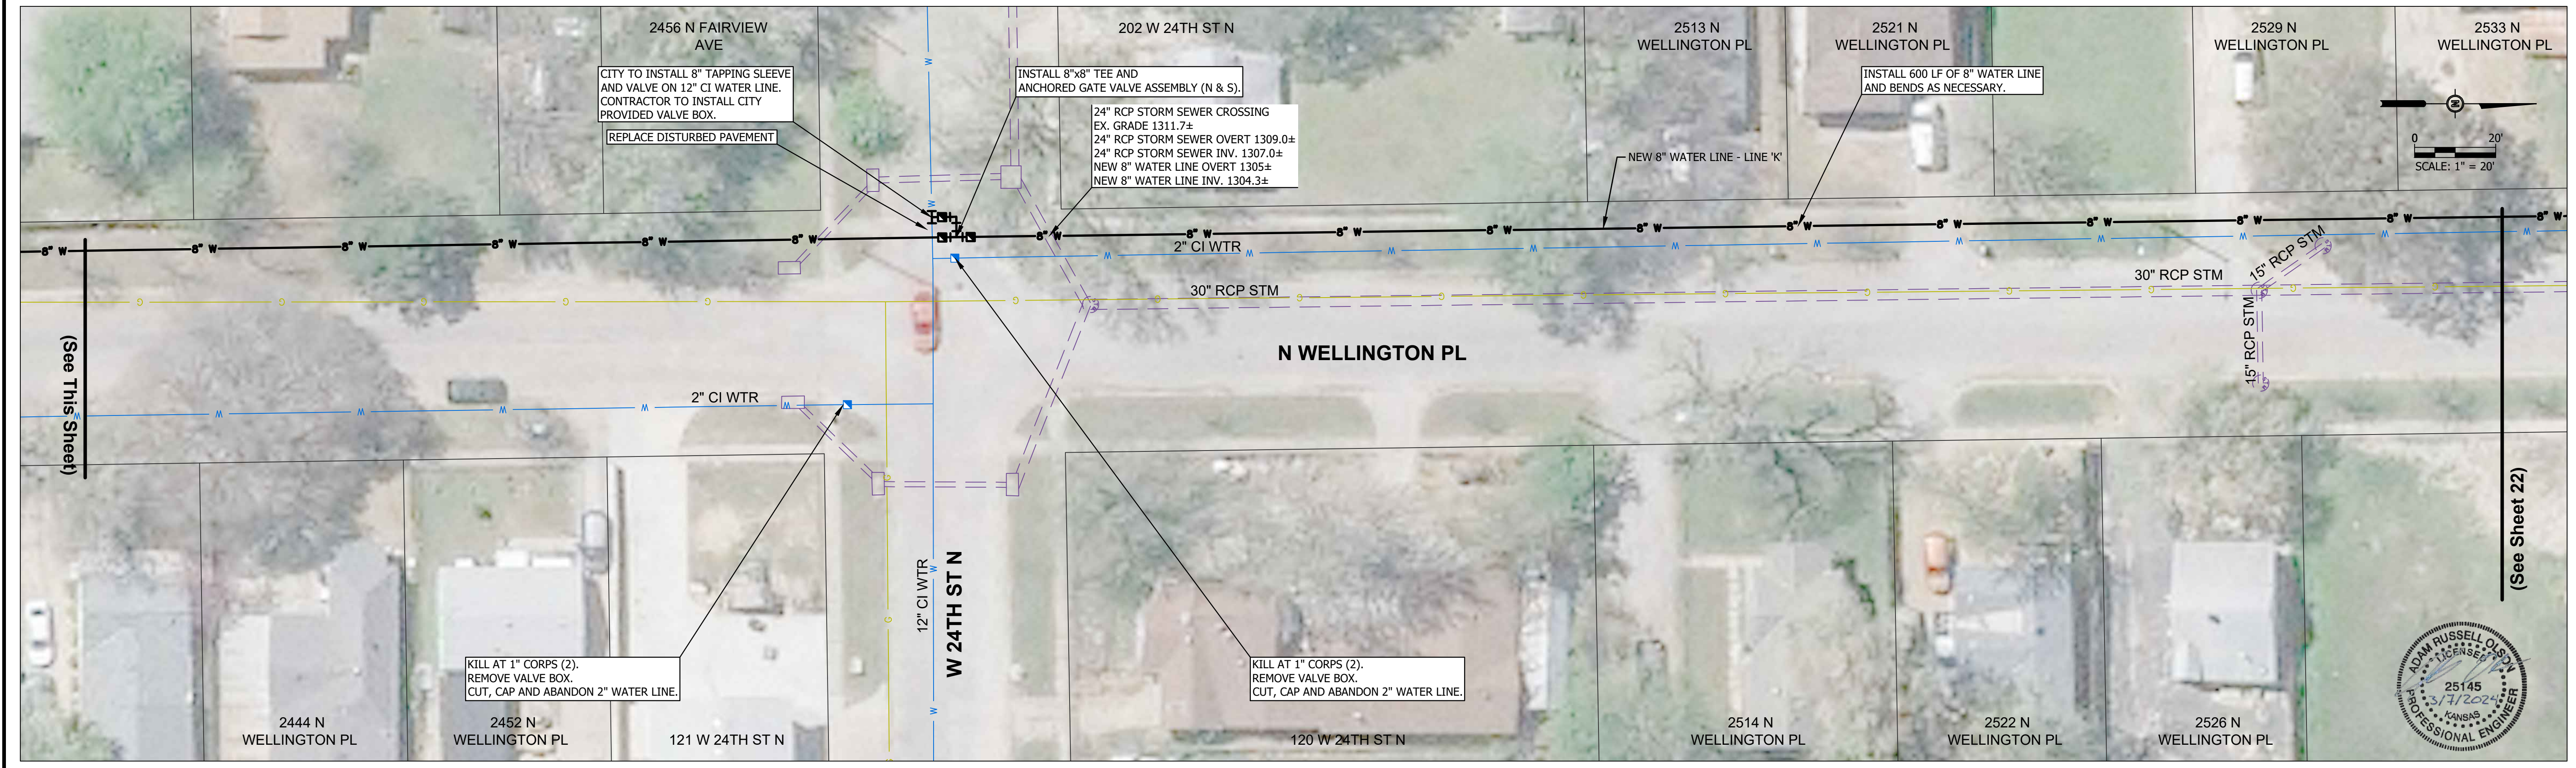

#	DATE	DESCRIPTION	BY


DESIGNED BY: ARO  
 DRAWN BY: SWW  
 CHECKED BY: LPF  
 PROJECT ENGR: LPF

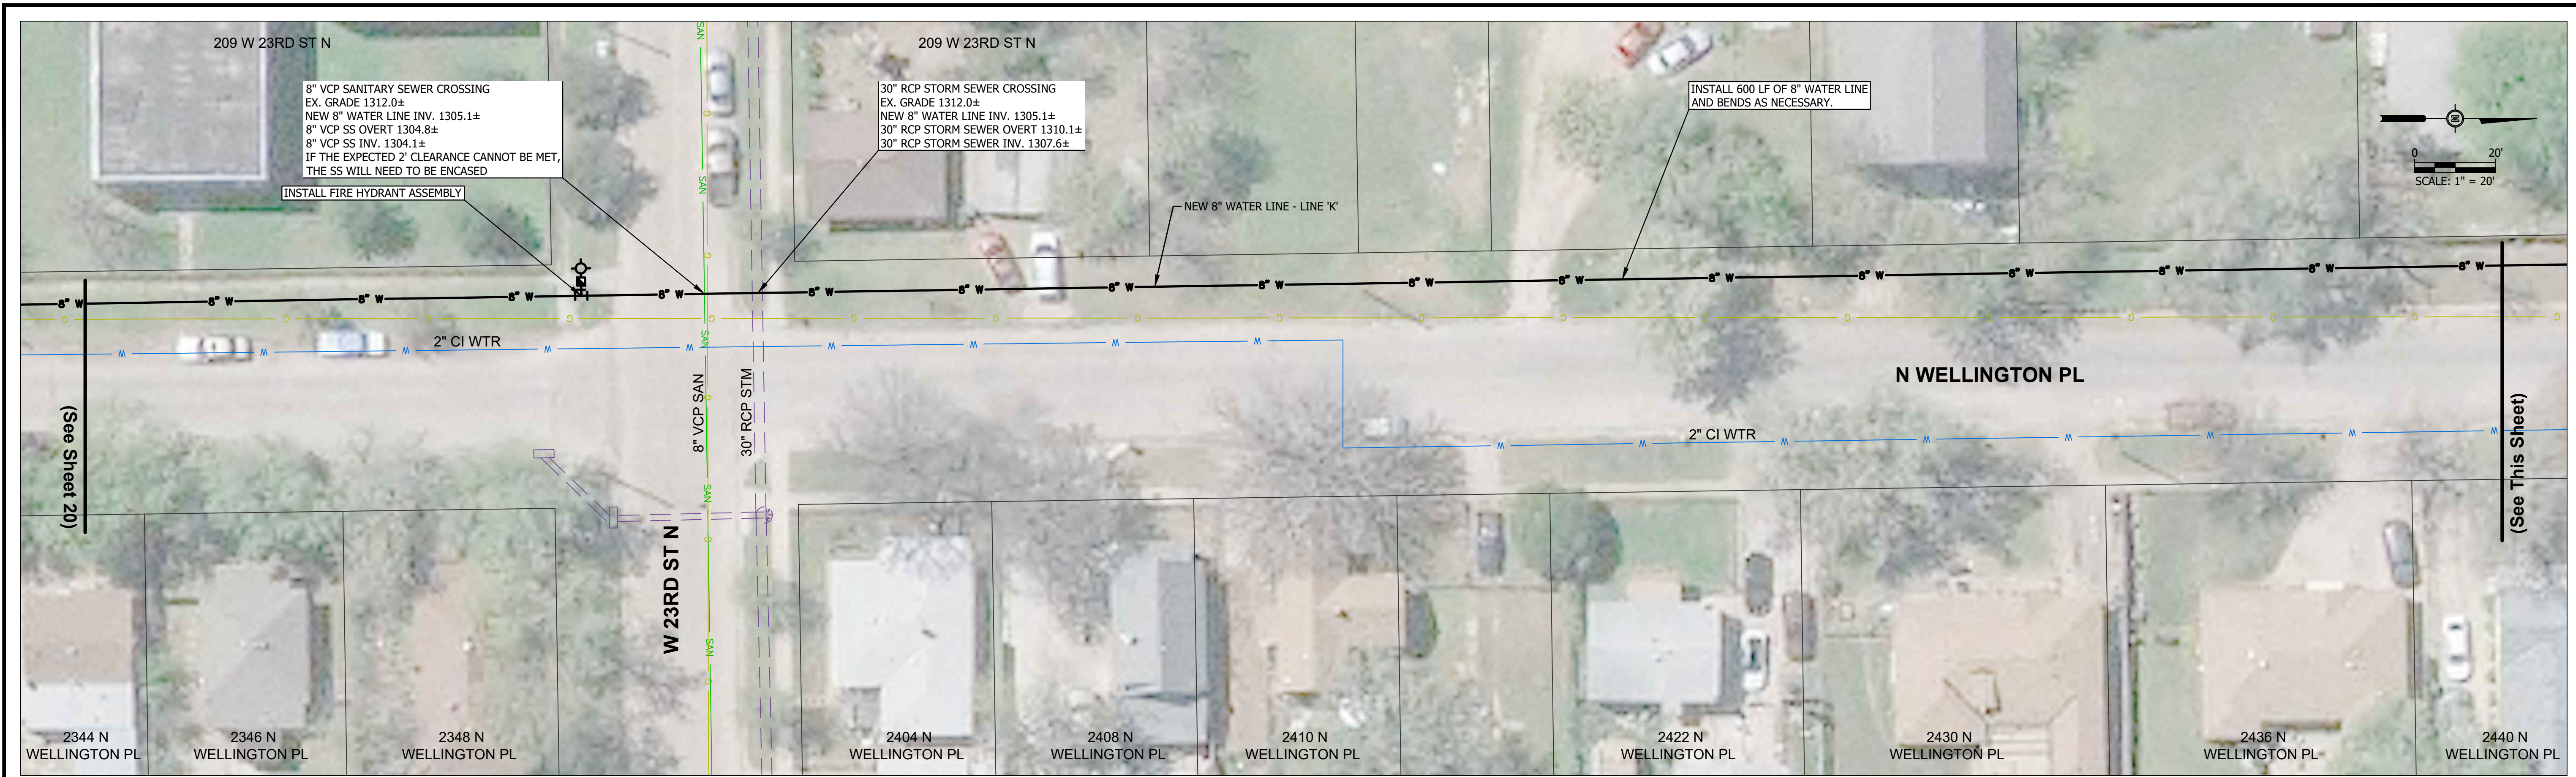

NORTH MARKET  
 WATER MAIN REPLACEMENT

LINE 'K' - N WELLINGTON PLACE

PROJ NO: 19230.010	DRAWING NO: 21
CONST PROJ: 448-2020-035006	SHEET NO: 21 OF 35
SCALE: AS NOTED	DATE: MARCH 2024

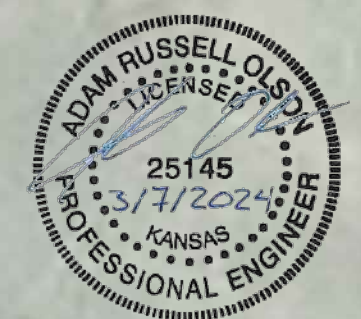

ALL RIGHTS RESERVED. ALL BARTLETT & WEST ENGINEERS PLANS, SPECIFICATIONS AND DRAWINGS ARE PROTECTED UNDER COPYRIGHT LAW, AND NO PART MAY BE COPIED, REPRODUCED, DISPLAYED PUBLICLY, USED TO CREATE DERIVATIVES, DISTRIBUTED, STORED IN A RETRIEVAL SYSTEM OR TRANSMITTED IN ANY FORM BY ANY MEANS WITHOUT PRIOR WRITTEN PERMISSION OF BARTLETT & WEST ENGINEERS.