
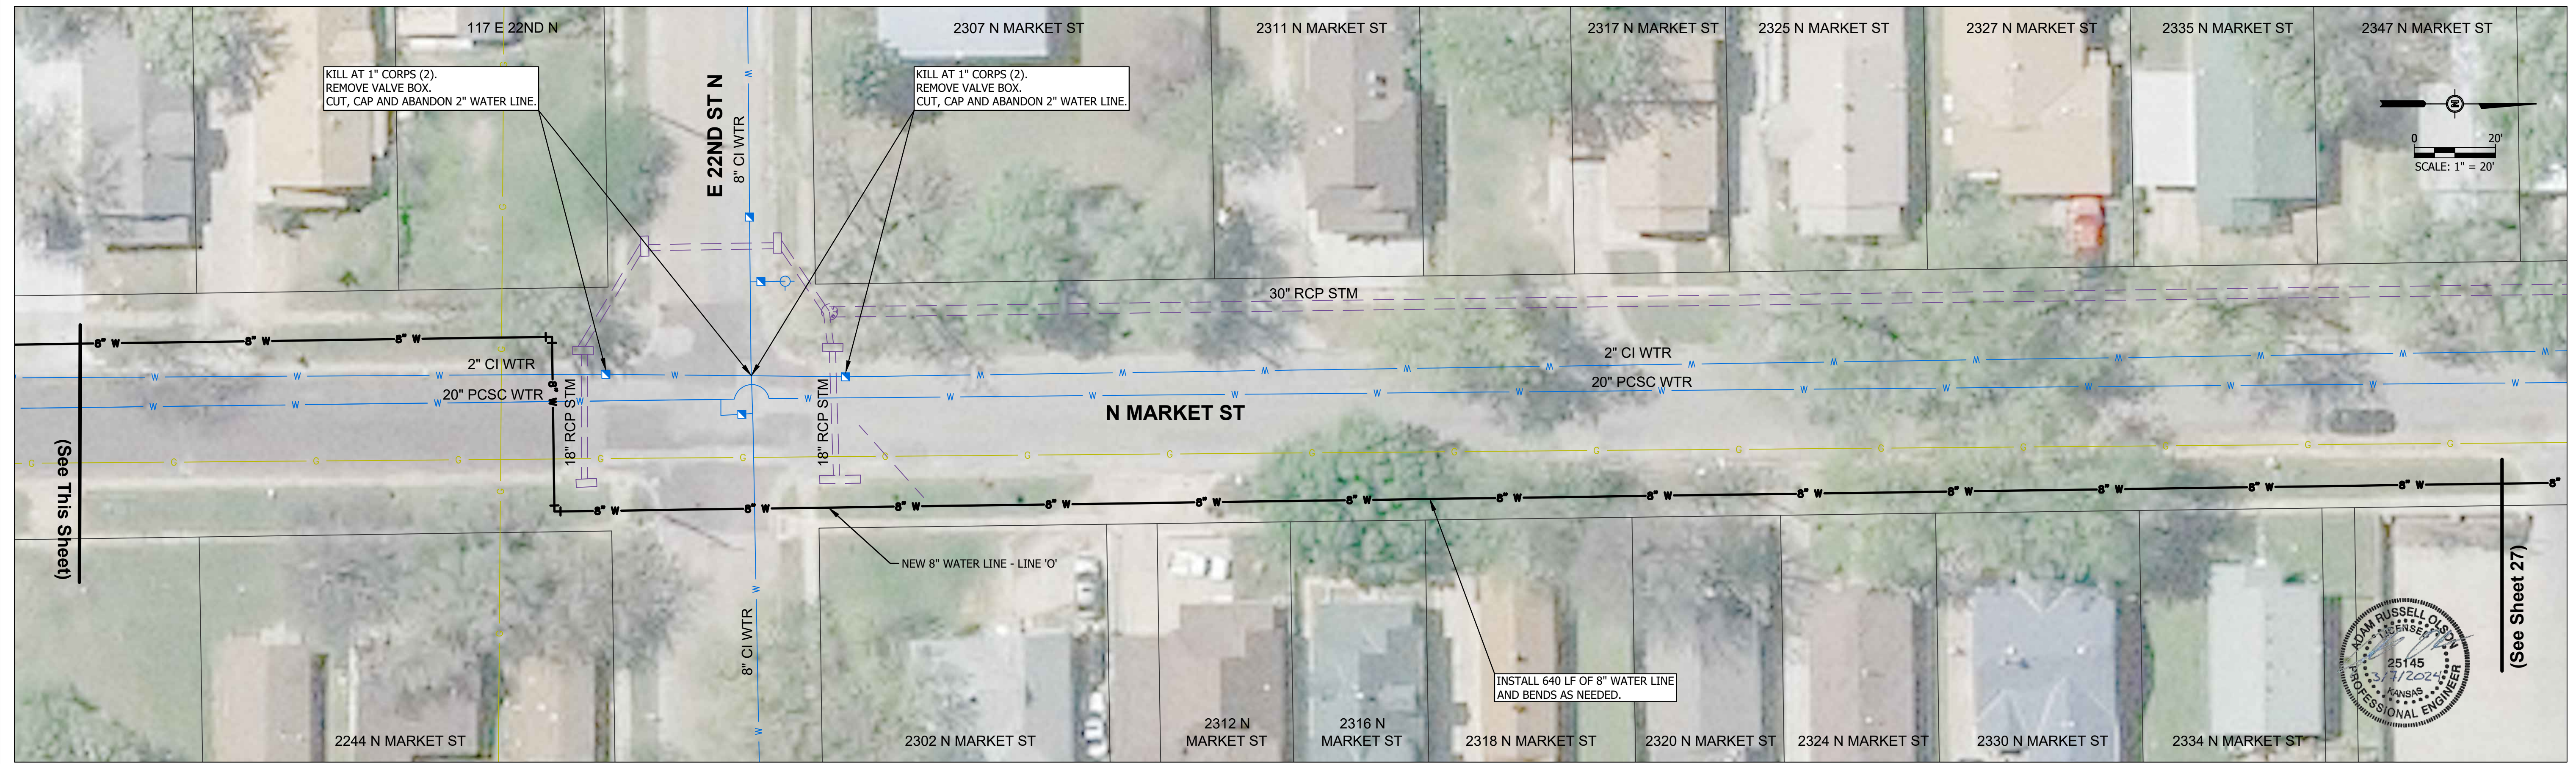


Drawing Name: W:\Proj\19000\19230\19230.010\AutoCad\Plan Set\19230.010\_Water Main Replacement.dwg Layout Name: 26 N MARKET ST (0) Plotted By: AR01079 Plotted on: 4/9/2024 3:01:25 PM

Last edit on: 06/06/00

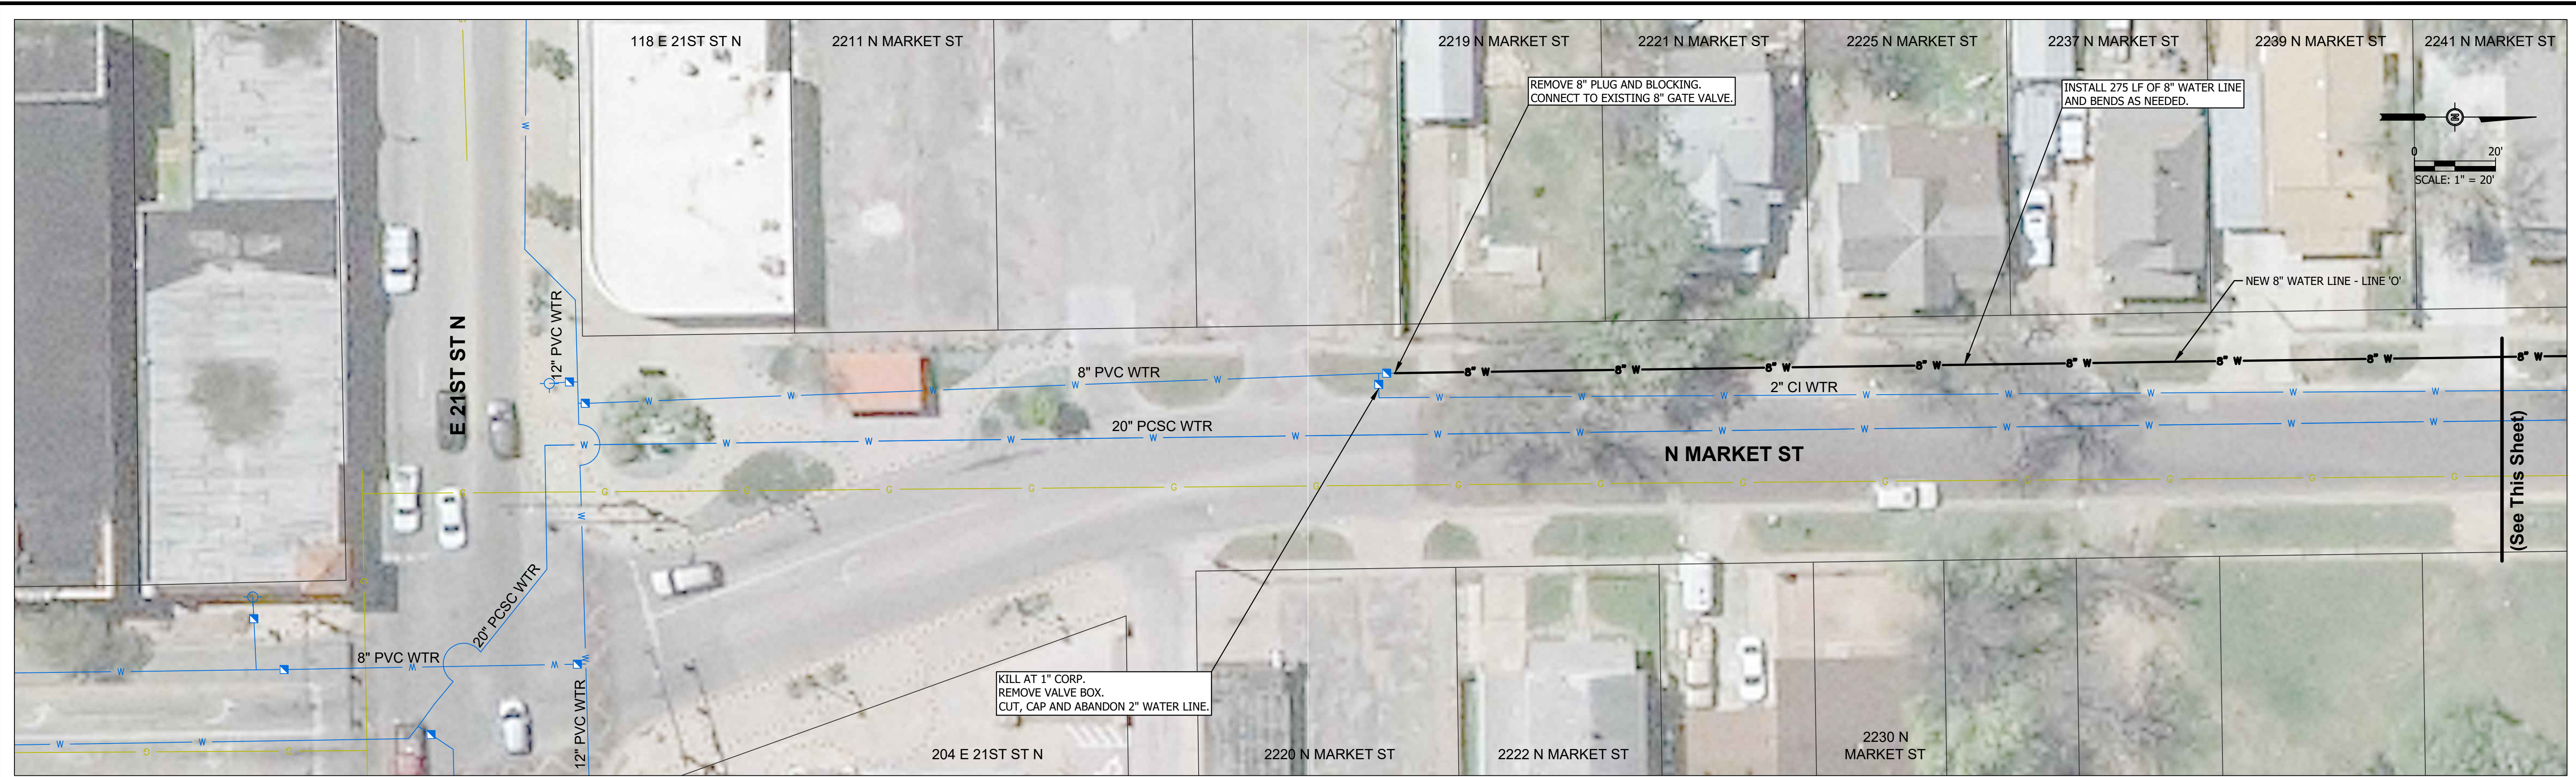

| # | DATE | DESCRIPTION | BY |
|---|------|-------------|----|
|   |      |             |    |
|   |      |             |    |
|   |      |             |    |
|   |      |             |    |

|               |     |
|---------------|-----|
| DESIGNED BY:  | ARO |
| DRAWN BY:     | SWW |
| CHECKED BY:   | LPF |
| PROJECT ENGR: | LPF |



NORTH MARKET  
WATER MAIN REPLACEMENT

LINE 'O' - N MARKET STREET

|             |                 |             |            |
|-------------|-----------------|-------------|------------|
| PROJ NO:    | 19230.010       | DRAWING NO: | 26         |
| CONST PROJ: | 448-2020-035006 | SHEET NO:   | 26 OF 35   |
| SCALE:      | AS NOTED        | DATE:       | MARCH 2024 |



ALL RIGHTS RESERVED. ALL BARTLETT & WEST ENGINEERS PLANS, SPECIFICATIONS AND DRAWINGS ARE PROTECTED UNDER COPYRIGHT LAW, AND NO PART MAY BE COPIED, REPRODUCED, DISPLAYED PUBLICLY, USED TO CREATE DERIVATIVES, DISTRIBUTED, STORED IN A RETRIEVAL SYSTEM OR TRANSMITTED IN ANY FORM BY ANY MEANS WITHOUT PRIOR WRITTEN PERMISSION OF BARTLETT & WEST ENGINEERS.