



Drawing Name: W:\Proj\19000\19230\19230.010\AutoCad\Plan Set\19230.010_Water Main Replacement.dwg Layout Name: 27 N MARKET ST (1) Plotted on: 4/9/2024 3:04:52 PM

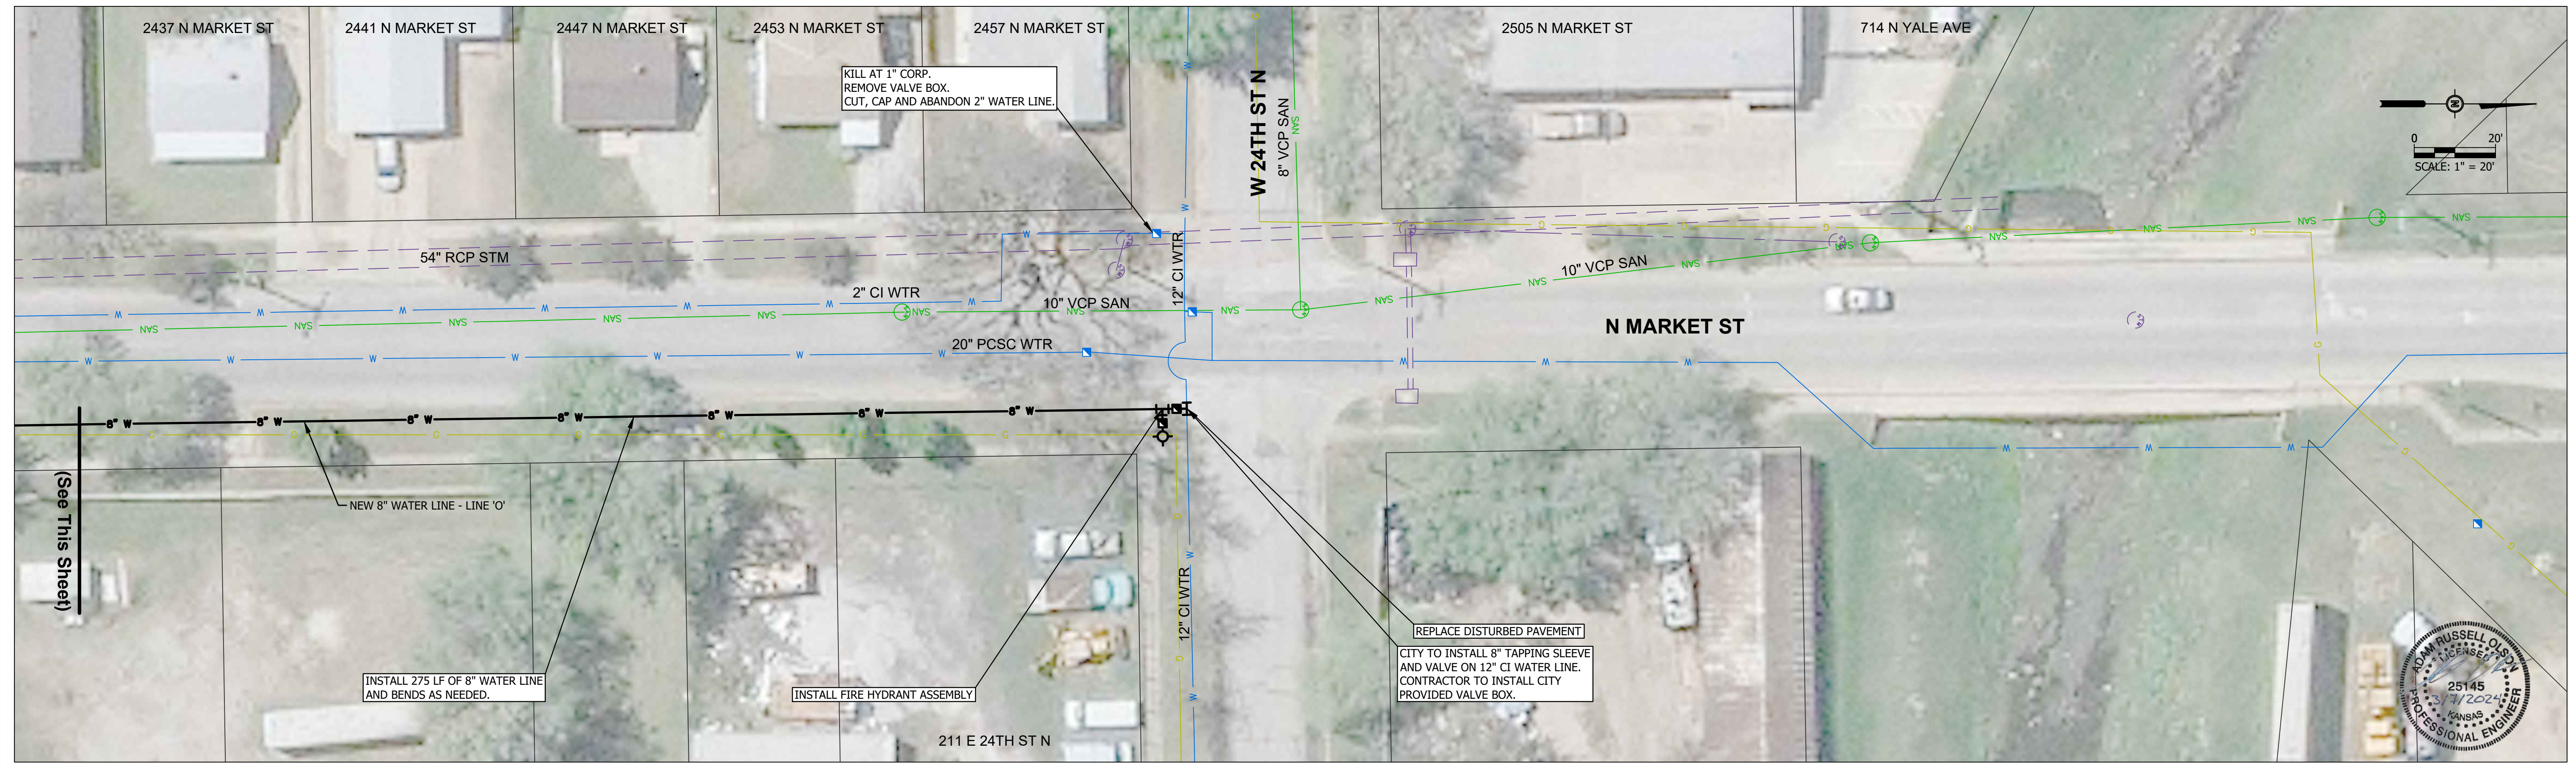

#	DATE	DESCRIPTION	BY


DESIGNED BY: ARO
 DRAWN BY: SWW
 CHECKED BY: LPF
 PROJECT ENGR: LPF

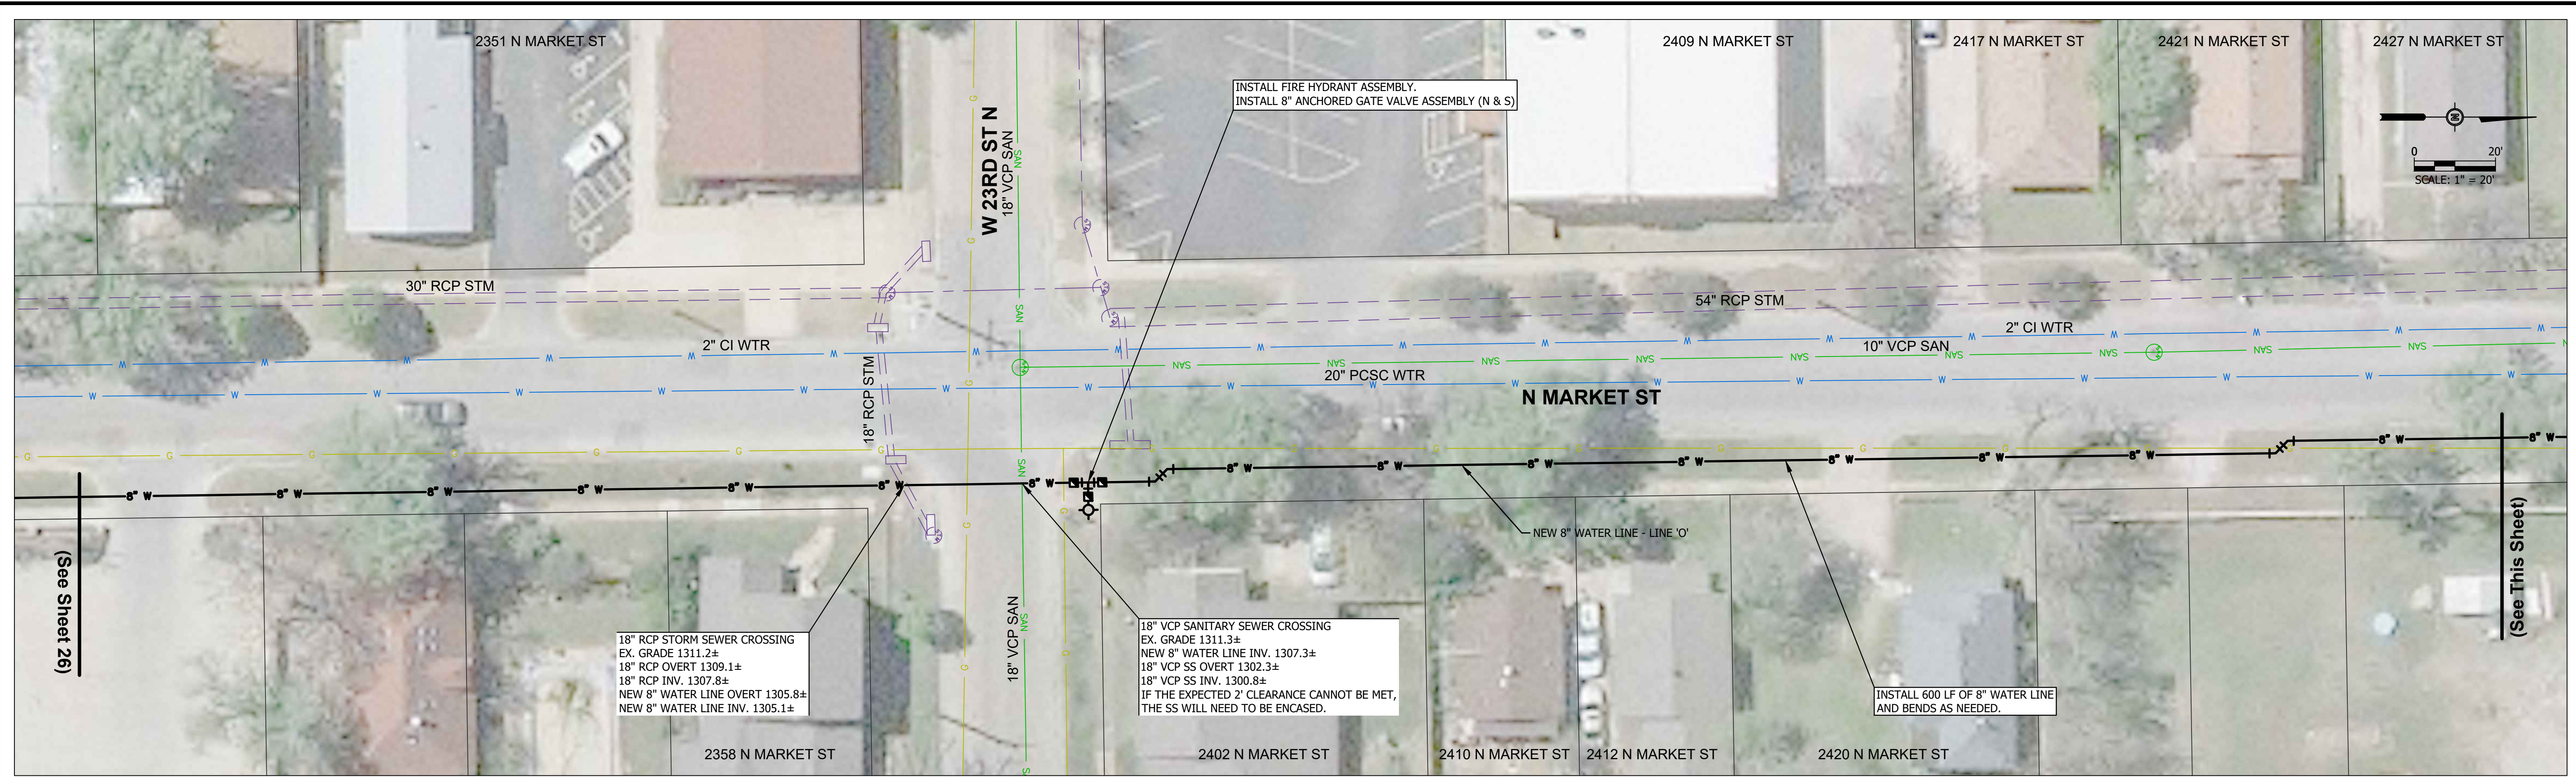

NORTH MARKET
 WATER MAIN REPLACEMENT

LINE 'O' - N MARKET STREET

PROJ NO: 19230.010	DRAWING NO: 27
CONST PROJ: 448-2020-035006	SHEET NO: 27 OF 35
SCALE: AS NOTED	DATE: MARCH 2024

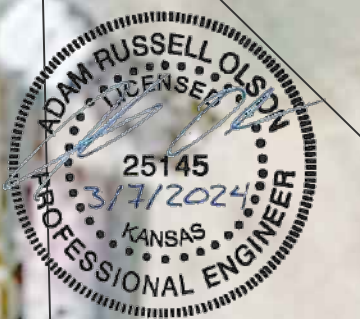

ALL RIGHTS RESERVED. ALL BARTLETT & WEST ENGINEERS PLANS, SPECIFICATIONS AND DRAWINGS ARE PROTECTED UNDER COPYRIGHT LAW, AND NO PART MAY BE COPIED, REPRODUCED, DISPLAYED PUBLICLY, USED TO CREATE DERIVATIVES, DISTRIBUTED, STORED IN A RETRIEVAL SYSTEM OR TRANSMITTED IN ANY FORM BY ANY MEANS WITHOUT PRIOR WRITTEN PERMISSION OF BARTLETT & WEST ENGINEERS.