


File: L:\2023\141-2302463 - Greenbriar Box\Drawings\DESIGN\3886D Greenbriar Engineering Base.dwg, Last Save: 3/29/2024 9:26 AM, Last saved by: KWL/lee  
Last plotted by: Lee, Ken W., Plot Style: ---, Plot Scale: 1:2,584.9 Plot Date: 3/29/2024 11:33 AM, Plotter used: None

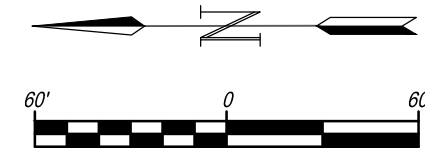

Point Table				
Point #	Elevation	Northing	Easting	Description
1	1352.44	1703286.59	1664395.52	BM SQ SET
6	1353.44	1703984.98	1665085.78	SM 5/8CAPREBAR
7	1352.36	1703259.16	1664673.19	BM PLUS CUT
8	1352.52	1703241.33	1664398.70	SM 1/2REBAR
12	1353.58	1703309.02	1665093.25	SM 1/2REBAR
13	1350.41	1702815.25	1663158.44	SM 1/2IP
14	1352.60	1702477.36	1663200.83	SM 11N IP
15	1352.38	1702428.06	1663180.09	SM 11N IP
16	1352.84	1702385.97	1663153.20	SM 3/4IP

COORDINATE SYSTEM  
KS STATE PLANE SOUTH  
SCALE FACTOR = 0.9998097

DATUM  
NAD83

BENCHMARKS

BENCHMARK POINT #100: CHISELED SQUARE WITH PLUS CUT IN CENTER ON TOP OF CURB AT SOUTH CURB RETURN AT THE NORTHEAST CORNER OF GREENBRIAR & PERSHING  
ELEVATION = 1352.44 (NAVD88, G18)  
KANSAS ZONE SOUTH STATE PLANE COORDINATES  
N 1703083.88  
E 1664197.34

BENCHMARK POINT #101: PLUS CUT TOP TOP OF CURB ON THE WEST CURB RETURN AT THE SOUTHWEST CORNER OF GREENBRIAR & DELLROSE  
ELEVATION = 1352.36 (NAVD88, G18)  
KANSAS ZONE SOUTH STATE PLANE COORDINATES  
N 1703056.37  
E 1664474.968



© 2024 GARVER, LLC  
THIS DOCUMENT, ALONG WITH THE IDEAS AND DESIGNS CONVEYED HEREIN, SHALL BE CONSIDERED INSTRUMENTS OF PROFESSIONAL SERVICE AND ARE PROPERTY OF GARVER, LLC. ANY USE, REPRODUCTION, OR DISTRIBUTION OF THIS DOCUMENT, ALONG WITH THE IDEAS AND DESIGN CONTAINED HEREIN, IS PROHIBITED UNLESS AUTHORIZED IN WRITING BY GARVER, LLC OR EXPLICITLY ALLOWED IN THE GOVERNING PROFESSIONAL SERVICES AGREEMENT FOR THIS WORK.

1995 Midfield Road  
Wichita, Kansas 67209



REV.	DATE	DESCRIPTION	BY



CITY OF WICHITA  
KANSAS  
GREENBRIAR BOX  
REPLACEMENT

Coordinate Map

JOB NO.: 19T41013  
DATE: JUNE 2019  
DESIGNED BY: KWL  
DRAWN BY: KWL

BAR IS ONE INCH ON ORIGINAL DRAWING  
0 1" IF NOT ONE INCH ON THIS SHEET, ADJUST SCALES ACCORDINGLY.

DRAWING NUMBER

SHEET NUMBER 9 OF ##