

BENCHMARK'S

Cross on South West Corner of
Lot 25 Block H, The Fairmont
Addition.



Elev. = 204.61 (City Datum)

"C" Cut on Curb at North
East Entrance to Church of
the Magdalen 2nd Addition.

Elev. = 190.48 (City Datum)

Contractor to verify
depth & location of
existing sanitary sewer
manholes and utilities
prior to construction.

Scale: 1" = 40' Horizontal
1" = 5' Vertical
• = Iron

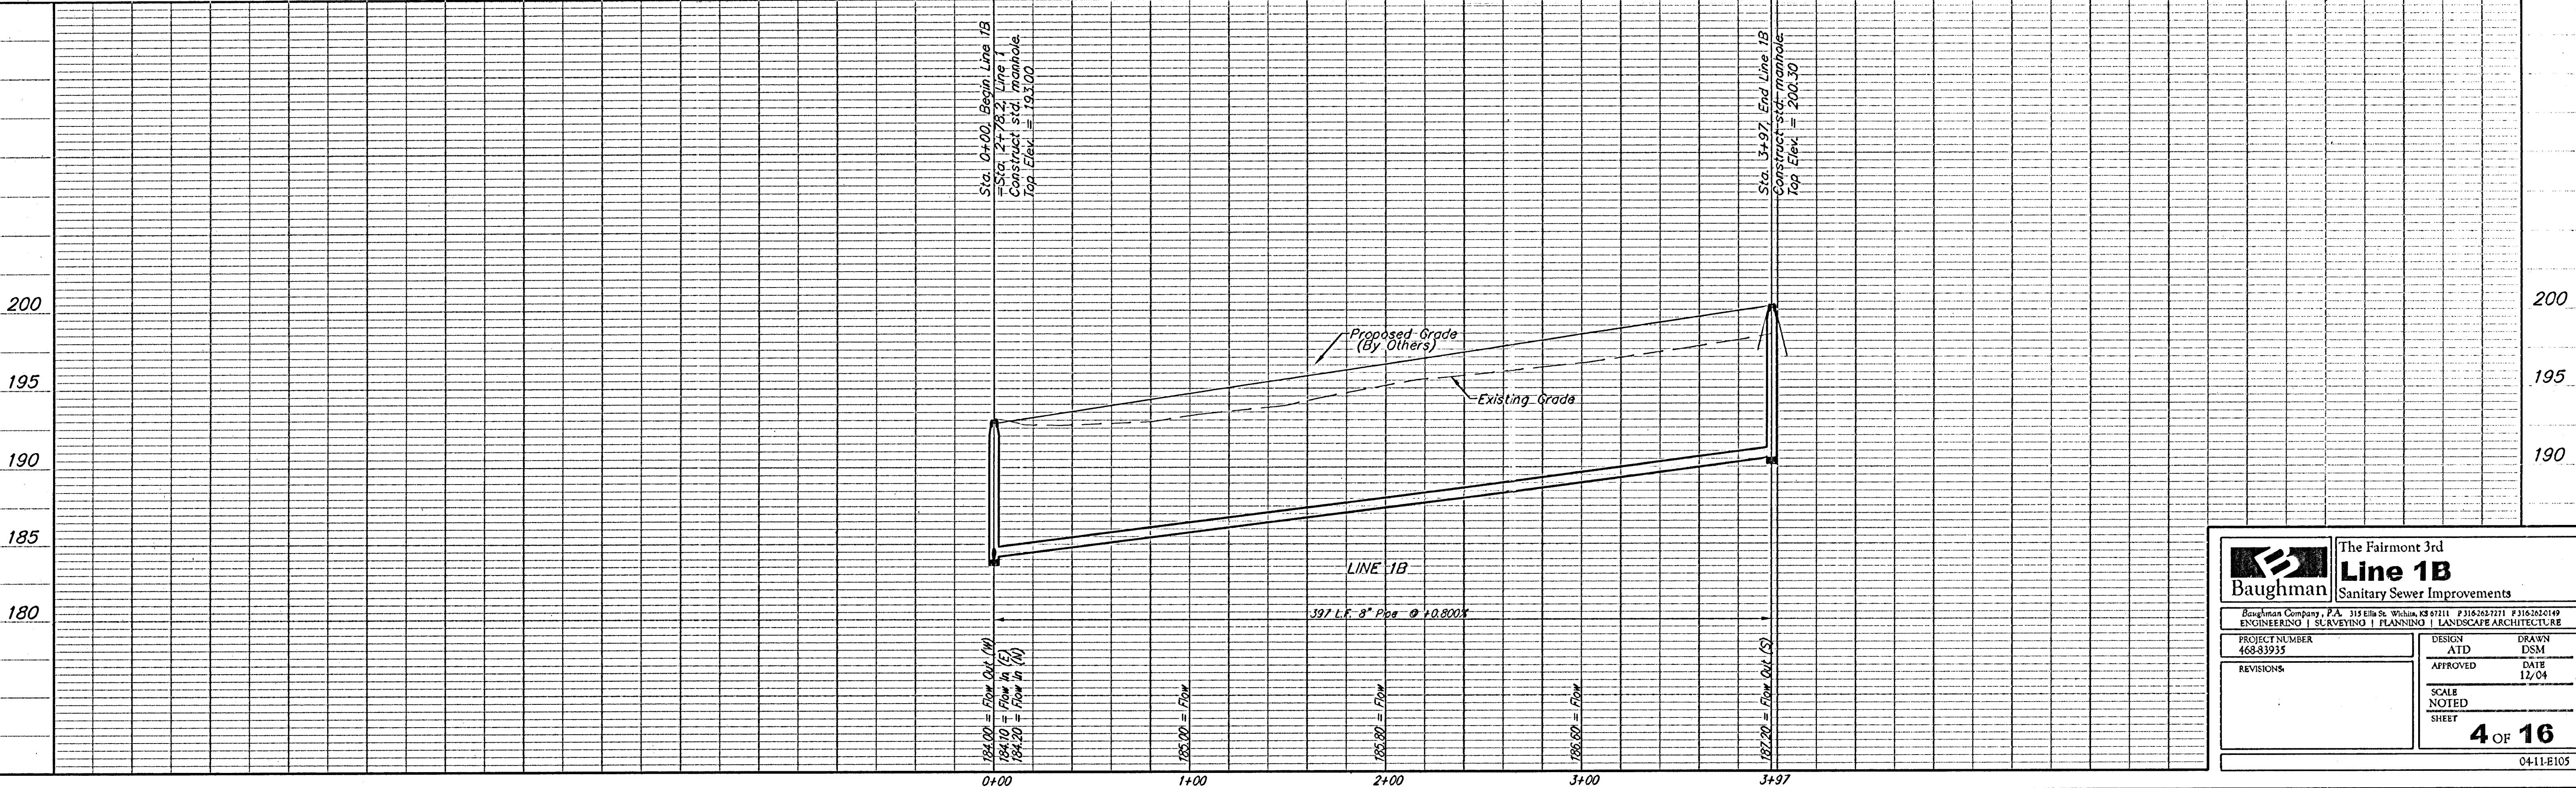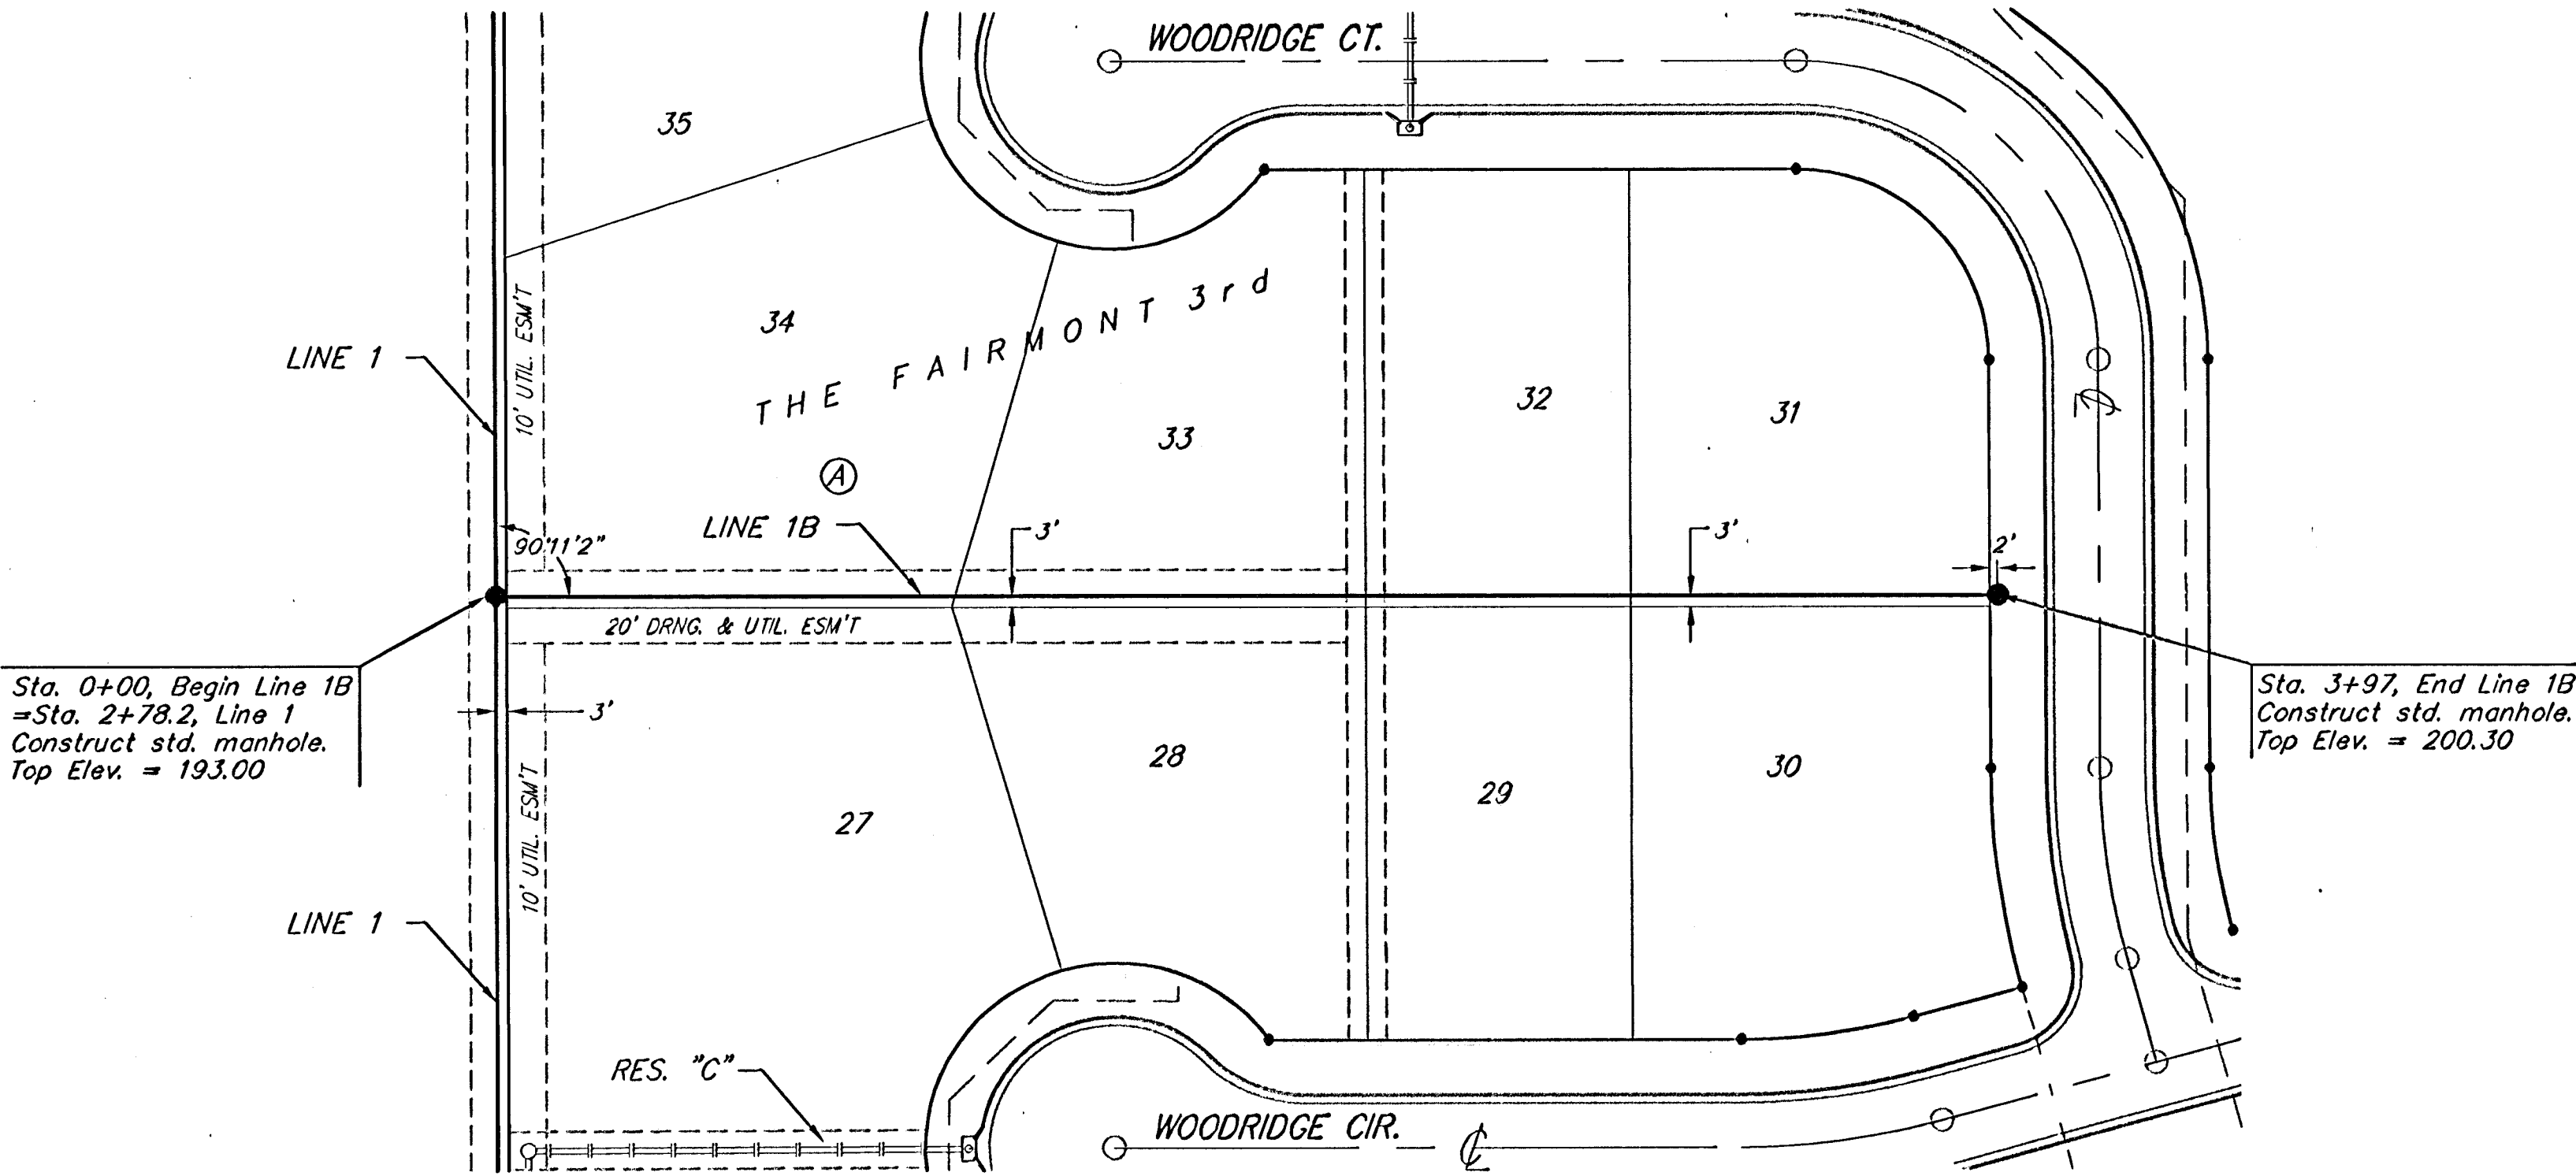

Baughman		The Fairmont 3rd Line 1B Sanitary Sewer Improvements	
Baughman Company, P.A. 315 Ellis St. Woburn, MA 01801 P 315262-7211 F 315262-7219 ENGINEERING SURVEYING PLANNING LANDSCAPE ARCHITECTURE			
PROJECT NUMBER 468-83935	DESIGN ATD	DRAWN DSM	APPROVED DATE 12/04
REVISIONS:	SCALE NOTED SHEET 4 OF 16		
04-11-E105			