
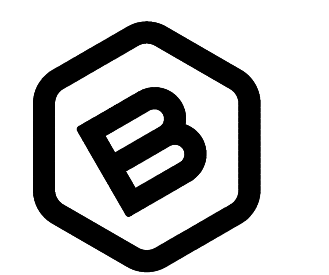
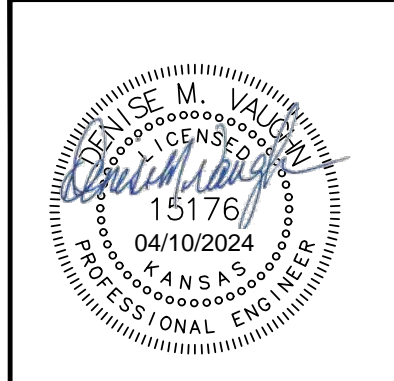


IRONS

Point Table			
Point #	Northing	Easting	Raw Description
1	27927.45	32913.27	iron
2	27991.45	32912.62	iron
3	28015.78	32798.33	iron
4	27957.59	32771.67	iron
5	28014.38	32647.70	iron
6	28072.56	32674.35	iron
7	28041.03	32589.52	iron
8	27894.88	32522.57	iron
9	27868.23	32580.76	iron
10	28086.62	32489.99	iron
11	28144.80	32516.64	iron
12	28174.66	32392.48	iron
13	28110.72	32389.76	iron
14	28119.32	32187.51	iron
15	28183.26	32190.23	iron
16	28270.76	32041.96	iron
17	28270.93	32105.96	iron
18	28450.20	32099.19	iron
19	28508.00	32094.32	iron
20	28519.81	32234.48	iron
21	28462.01	32239.35	iron
22	28598.73	32084.00	iron
23	28590.37	32020.55	iron
24	28655.59	32011.96	iron
25	28663.95	32075.41	iron
26	28311.37	31885.37	iron
27	27927.67	31900.15	iron
28	27927.67	31743.97	iron
29	27845.77	32477.82	iron
30	27840.95	32568.27	iron
31	28199.85	32732.66	iron
32	28330.10	32448.28	iron

STORM WATER SEWER

Point Table			
Point #	Northing	Easting	Raw Description
7000	28488.39	32603.71	0+00
7001	28325.62	32499.49	1+83.3
7002	28322.68	32212.78	4+70.0
7003	28318.59	32094.04	5+88.8
7004	28318.56	32092.54	cen inside fc
7005	28317.74	32054.22	cen inside fc
7006	28317.70	32052.71	6+30.1
7007	28171.23	32206.34	1+51.6
7008	28169.73	32206.28	cen inside fc
7009	28131.01	32214.47	cen inside fc
7010	28129.52	32214.40	1+94.1
7011	27973.28	32208.76	3+50.4

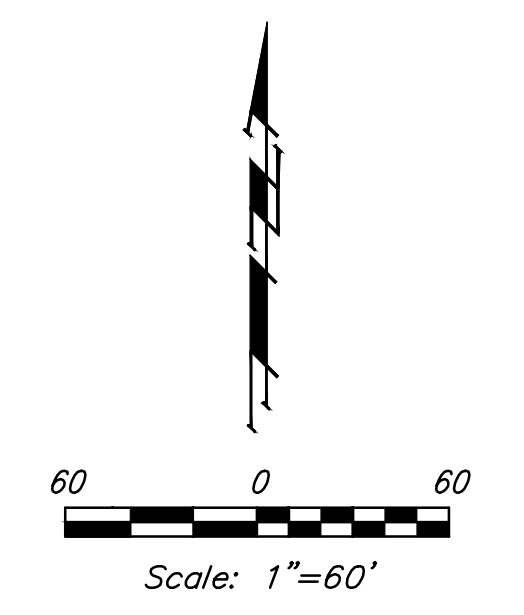

**BAUGHMAN COMPANY**  
 315 Ellis St.  
 Wichita, KS 67211  
 316-262-7271  
 BaughmanCo.com

BLUE LAKE ADD./2ND ADD.  
 PHASE 1

**COORDINATE SHEET**

STREET & SWS IMPROVEMENTS

PROJECT NUMBER:  
 472-2023-085885

DESIGN: DRAWN:  
 DATE: April 10, 2024

SHEET OF  
**35 37**

File: E:\Projects\Blue Lake 2nd Addition\Engineering\Phase 1\SW\SW\15176\15176.dwg