




PLOTTED: Tuesday, April 02, 2024 @ 04:32PM

J:\PROJECTS\22201010447_COW_135TH STREET FROM CENTRAL TO 13TH STREET\00_220447_CAD\SHOTS\05_CIVIL\WTR\220447_WTR-SAN WTR LINE 1.DWG

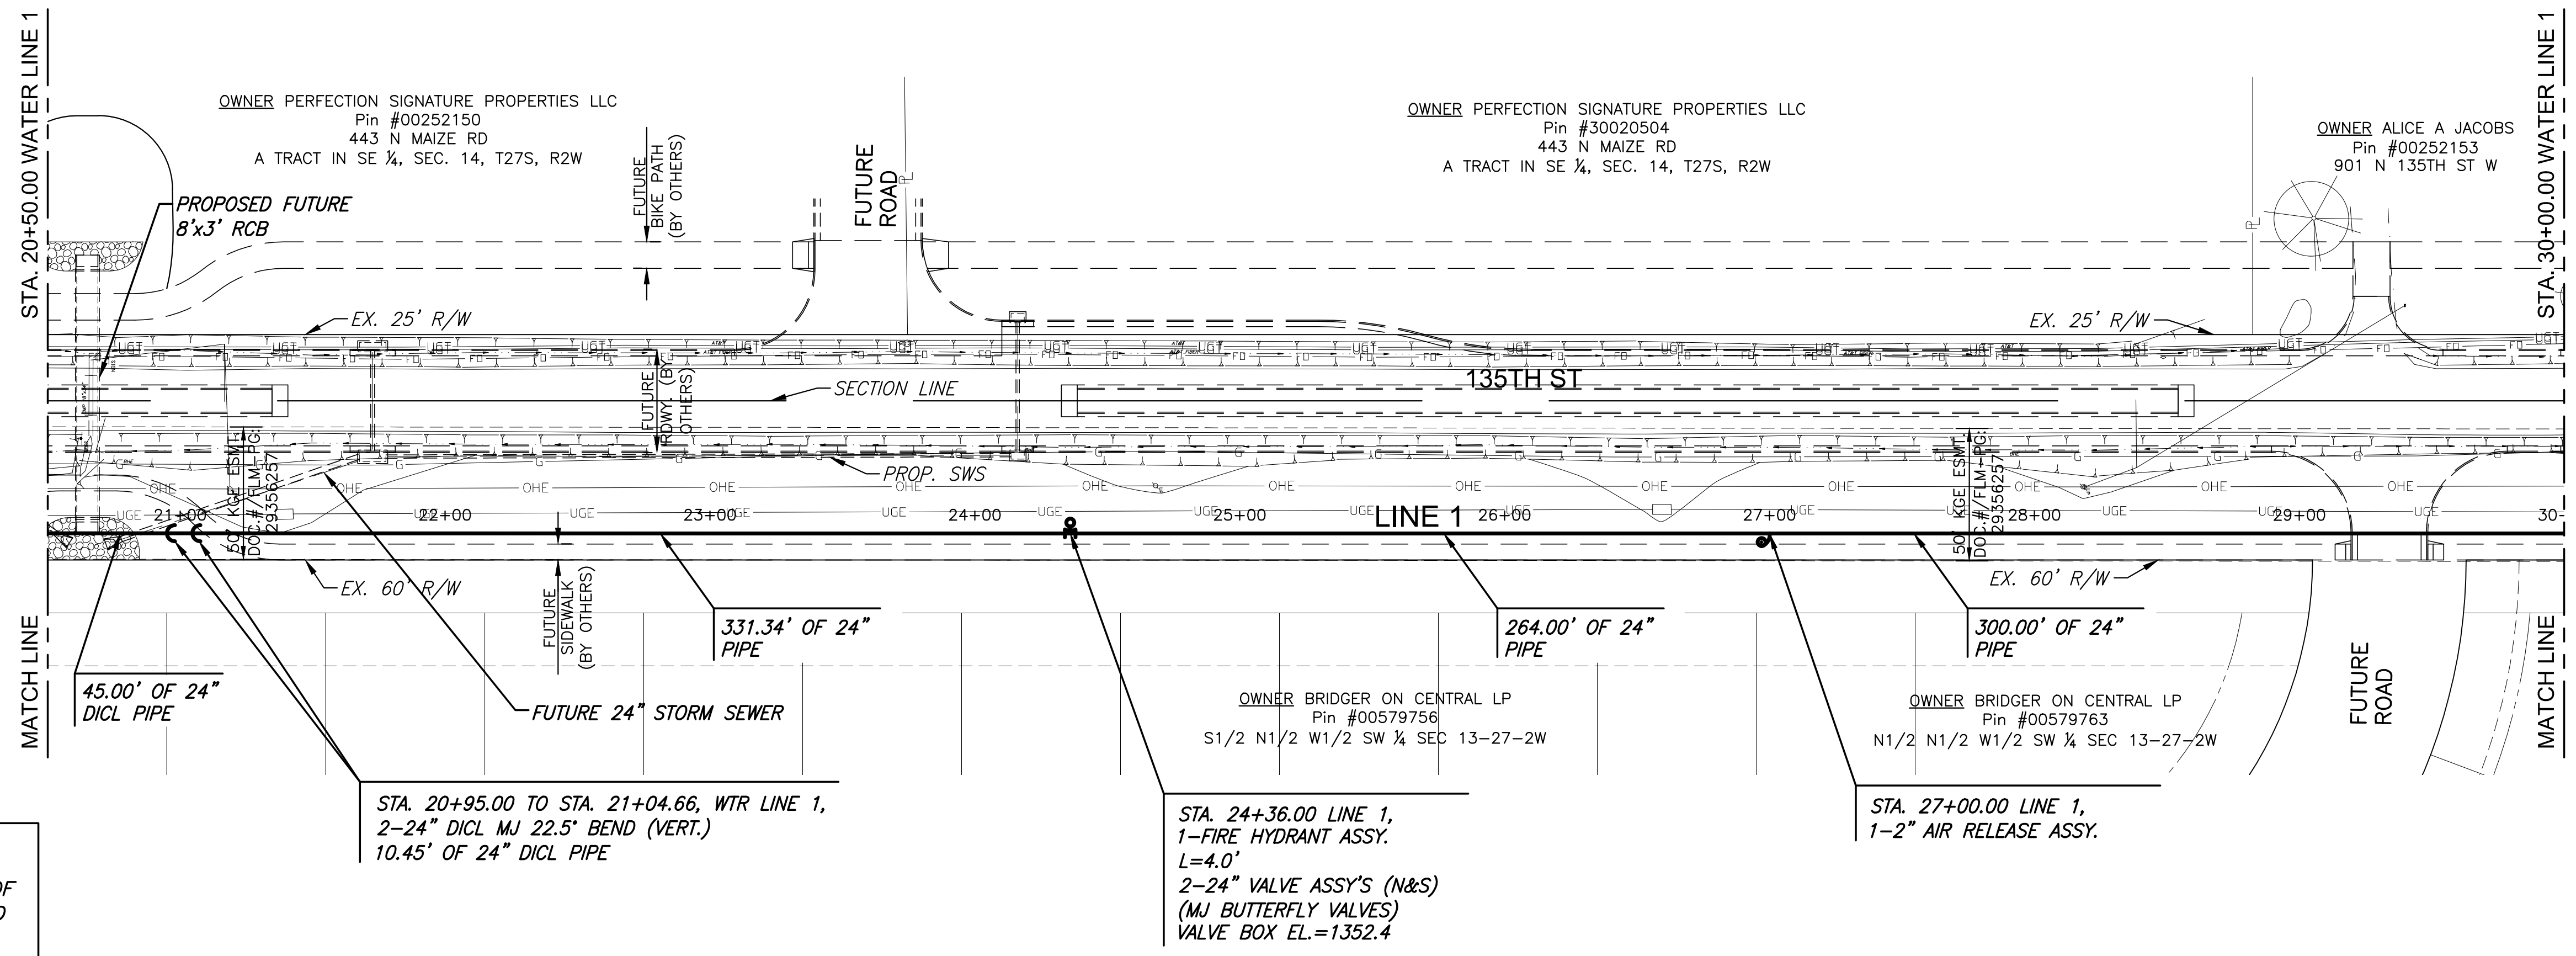

NOTE:
CONTRACTOR TO VERIFY
LOCATION AND ELEVATION OF
EXIST. 24" WATER LINE AND
ALL OTHER UTILITIES PRIOR
TO CONSTRUCTION.

PLAN WTR LINE 1 (CONT.)
PROFILE WTR LINE 1 (CONT.)

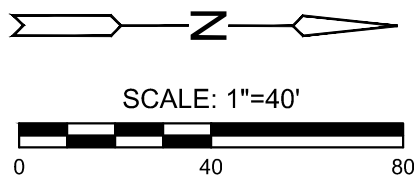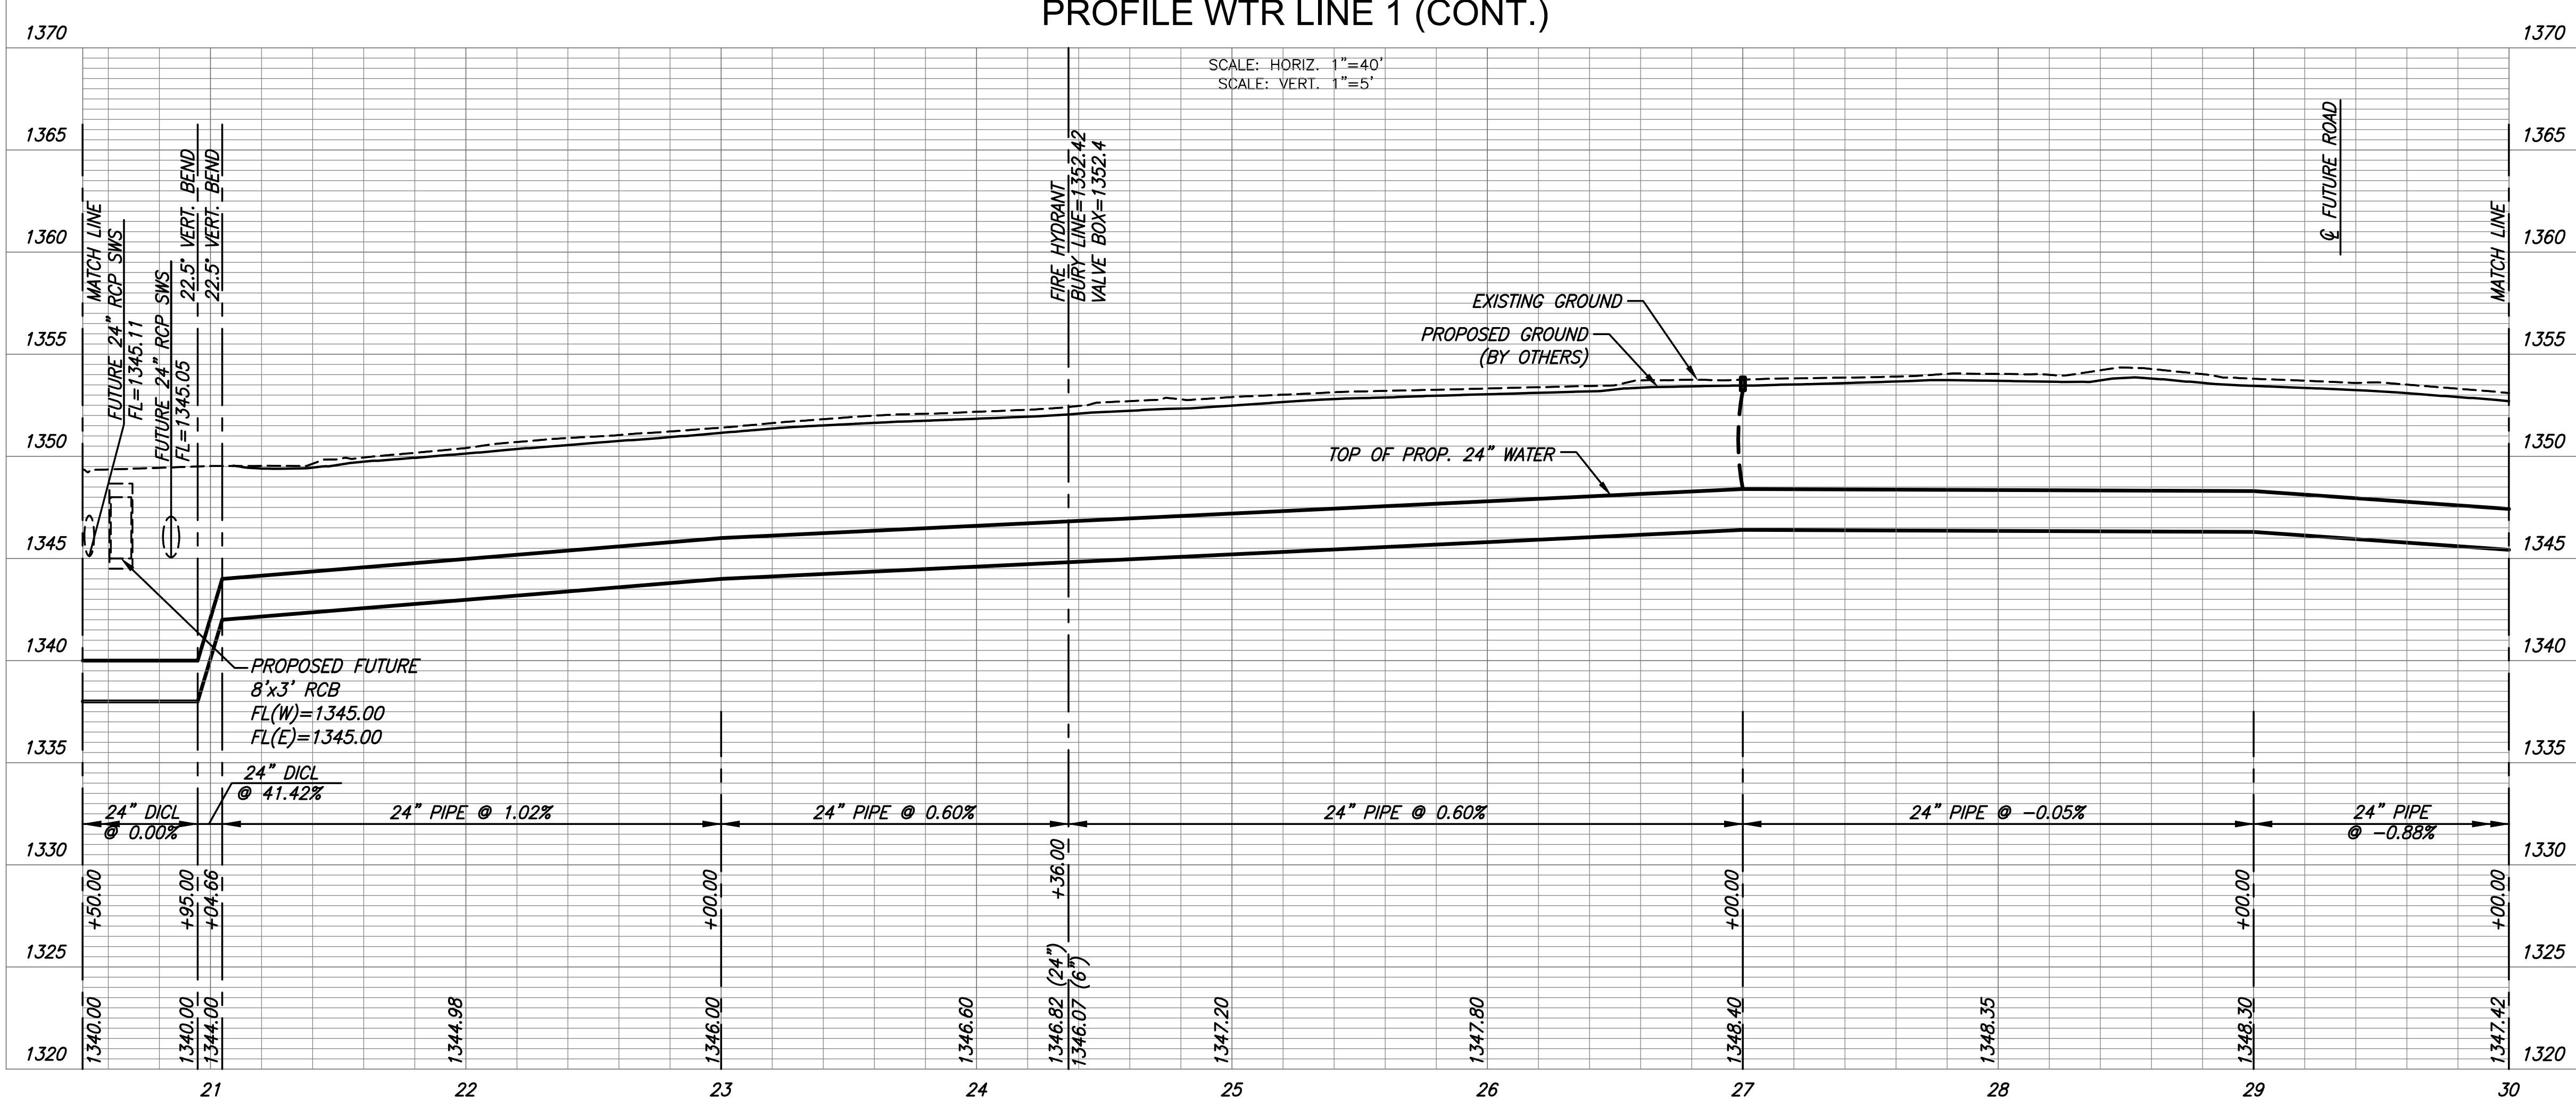

WATER AND SANITARY SEWER IMPROVEMENTS FOR
135TH STREET WEST
 FROM CENTRAL AVE TO 13TH STREET

©2024
MKEC Engineering
All Rights Reserved
www.mkec.com
These drawings and their contents, including, but not limited to, all concepts, designs, & ideas are the exclusive property of MKEC Engineering (MKEC), and may not be used or reproduced in any way without the express consent of MKEC.

**WATER LINE
PLAN & PROFILE
LINE 1**

PROJECT NO.	2201010447	
DATE	4/2/24	
SCALE	1"=40'	
DESIGNED	DRAWN	CHECKED
RAM	JRA	

NO.	REVISION	DATE

SHEET NO.

8 OF 26