


02 LAYOUT PLAN ENLARGEMENT SCALE: 1"=10'




#	Position X	Position Y
1.001	1662727.52	1675763.87
1.002	1662734.77	1675789.95
1.003	1662745.83	1675807.71
1.004	1662748.39	1675816.97
1.005	1662748.24	1675826.18
1.006	1662787.32	1675826.97
1.007	1662805.93	1675846.27
1.008	1662804.44	1675939.51
1.009	1662864.71	1675869.20
1.010	1662878.07	1675880.75
1.011	1662873.80	1675871.58
1.012	1662829.49	1675890.32
1.013	1662782.10	1676136.29
1.014	1662794.02	1676124.84
1.016	1662805.99	1676119.58
1.017	1662845.91	1676121.19
1.018	1662853.14	1676119.44
1.019	1662857.04	1676116.67
1.020	1662851.85	1676100.60
1.021	1662851.80	1676093.03
1.022	1662880.35	1676128.43
1.023	1662919.07	1676127.74
1.024	1662861.03	1676027.53
1.025	1662892.11	1675960.02
1.026	1662889.50	1675875.42
1.027	1662876.62	1675849.49
1.028	1662866.53	1675847.81
1.029	1662877.45	1675842.30
1.030	1662891.90	1675831.37
1.031	1662897.66	1675838.92
1.032	1662909.63	1675829.88
1.033	1662900.58	1675817.91
1.034	1662892.20	1675823.89
1.035	1662890.27	1675820.69
1.036	1662898.17	1675814.72
1.037	1662889.12	1675802.76
1.038	1662877.16	1675811.80
1.039	1662882.89	1675819.38
1.040	1662865.72	1675832.36
1.041	1662856.85	1675833.65
1.042	1662803.17	1675706.94
1.043	1662816.31	1675603.43
1.044	1662813.73	1675526.81
1.045	1662906.06	1675937.49
1.046	1662922.92	1675937.83
1.047	1662922.72	1675947.29
1.048	1662937.72	1675947.59
1.049	1662938.03	1675932.89
1.050	1662928.03	1675932.39
1.051	1662928.11	1675928.39
1.052	1662938.11	1675928.60
1.053	1662938.42	1675913.60
1.054	1662923.42	1675913.29
1.055	1662923.22	1675922.83
1.056	1662907.62	1675922.51
1.057	1662918.28	1675960.21
1.057	1663237.87	1675847.84
1.058	1662930.90	1675994.89
1.059	1663087.33	1676021.71
1.060	1663126.91	1676002.11
1.061	1663187.67	1675958.66
1.062	1663230.91	1675899.11
1.063	1663216.27	1675896.70
1.064	1663166.16	1675901.35
1.065	1663136.03	1675912.25
1.066	1663096.07	1675918.04
1.067	1663061.31	1675915.97
1.068	1663027.10	1675919.87
1.069	1663002.58	1675927.10
1.070	1662972.63	1675931.16
1.071	1662921.69	1675930.30
1.072	1662911.85	1675938.10
1.073	1662912.18	1675922.11
1.074	1662921.66	1675922.30
1.076	1662970.88	1675864.30
1.077	1662994.60	1675856.09
1.078	1663102.45	1675828.63
1.079	1663136.49	1675815.37
1.080	1663215.86	1675772.68
1.081	1663159.19	1675664.62
1.082	1663110.04	1675676.85
1.083	1663029.91	1675670.89
1.084	1662983.12	1675683.04
1.085	1662945.84	1675707.58
1.086	1662913.24	1675757.05
1.087	1662904.55	1675805.73
1.088	1662896.92	1675818.17
1.089	1662886.60	1675825.97
1.090	1662883.95	1675837.95
1.091	1662874.30	1675825.24
1.092	1662836.68	1675671.47
1.093	1662838.08	1675601.73
1.094	1662914.80	1675555.83
1.095	1663037.98	1675582.38
1.096	1663146.89	1675640.81
1.097	1662852.16	1675767.53
1.098	1662917.81	1675775.32
1.099	1662982.57	1675859.69
1.100	1662941.91	1676003.14
1.101	1663045.06	1676140.41
1.102	1663049.13	1676135.73
1.103	1663052.91	1676125.17
1.104	1663089.08	1676089.90
1.105	1663115.25	1676084.70
1.106	1663217.45	1676058.80
1.107	1663342.98	1676032.18
1.108	1662771.46	1676155.14
1.109	1662776.74	1675857.86
1.110	1662758.96	1675839.57
1.111	1662718.76	1675838.96
1.112	1662917.03	1675888.14

- SITE KEYNOTES:**
- (A) LIMESTONE BLOCK SEATING; RE:01/SP403
 - (B) 32 GAL. TRASH RECEPTACLE(CITY STANDARD); RE:11/SP403
 - (C) INTERPRETIVE SIGNAGE
 - 1. PLAYGROUND RULES
 - 2. INTERPRETIVE SIGNAGE PANEL
 - 3. DOG PARK RULES
 - (D) STAIR CASE; RE:08/SP400
 - (E) LIMESTONE BLOCK RETAINING WALL; RE:10/SP400
 - (F) BIKE RACKS (5); 11/SP403
 - (G) ADA PARKING STALL WITH SIGN; RE:05/SP400
 - (H) NOT USED
 - (I) 5' HT. BLACK CHAIN LINK FENCE; RE:12/SP400
 - (J) 7' WIDE DOUBLE GATE; RE:11/SP400
 - (K) 4' WIDTH DOG PARK ENTRY GATES; RE:13/SP400
 - (L) 6' BENCH(CITY STANDARD); RE:06/SP403
 - (M) WATER FOUNTAIN WITH DOG DRINKING STATION; RE:02/SP403
 - (N) DOG WASTE STATION (CITY STANDARD); RE:05/SP403
 - (O) PROPOSED BRIDGE (NOT IN CONTRACT)
 - (P) PARK MONUMENT SIGN (ADD ALTERNATE 1); RE:08/SP403
 - (Q) 8' PICNIC TABLE(CITY STANDARD); RE:07/SP403
 - (R) CONCRETE PARKING BLOCK (39); RE:04/SP401
 - (S) AREA INLET TO DRAIN OUTSIDE OF PLAYGROUND ZONE
 - (T) 6" PERFORATED DRAINAGE TILE
 - (U) DISC GOLF HOLE LOCATION; TO BE CONFIRMED PRIOR TO CONSTRUCTION
 - (V) EXISTING CROSS COUNTRY ROUTE; TO BE CONFIRMED PRIOR TO CONSTRUCTION
- SURFACING KEYNOTES:**
- (S1) 4" PCC CONCRETE PAVING; RE:01/SP400
 - (S2) 6" PCC CONCRETE PAVING; RE: 02/SP400
 - (S3) ARTIFICIAL TURF; RE:04/SP400
 - (S4) PLAYGROUND SURFACING; RE:05/SP400
 - (S5) 9" WIDTH x 12" DEPTH CONCRETE CURB; RE:06/SP400
 - (S6) DECOMPOSED GRANITE WITH CONCRETE CURB; RE:03/SP400
 - (S7) ASPHALT PAVING; RE:01/SP401
 - (S8) REINFORCED RIBBON CURB; RE:02/SP401

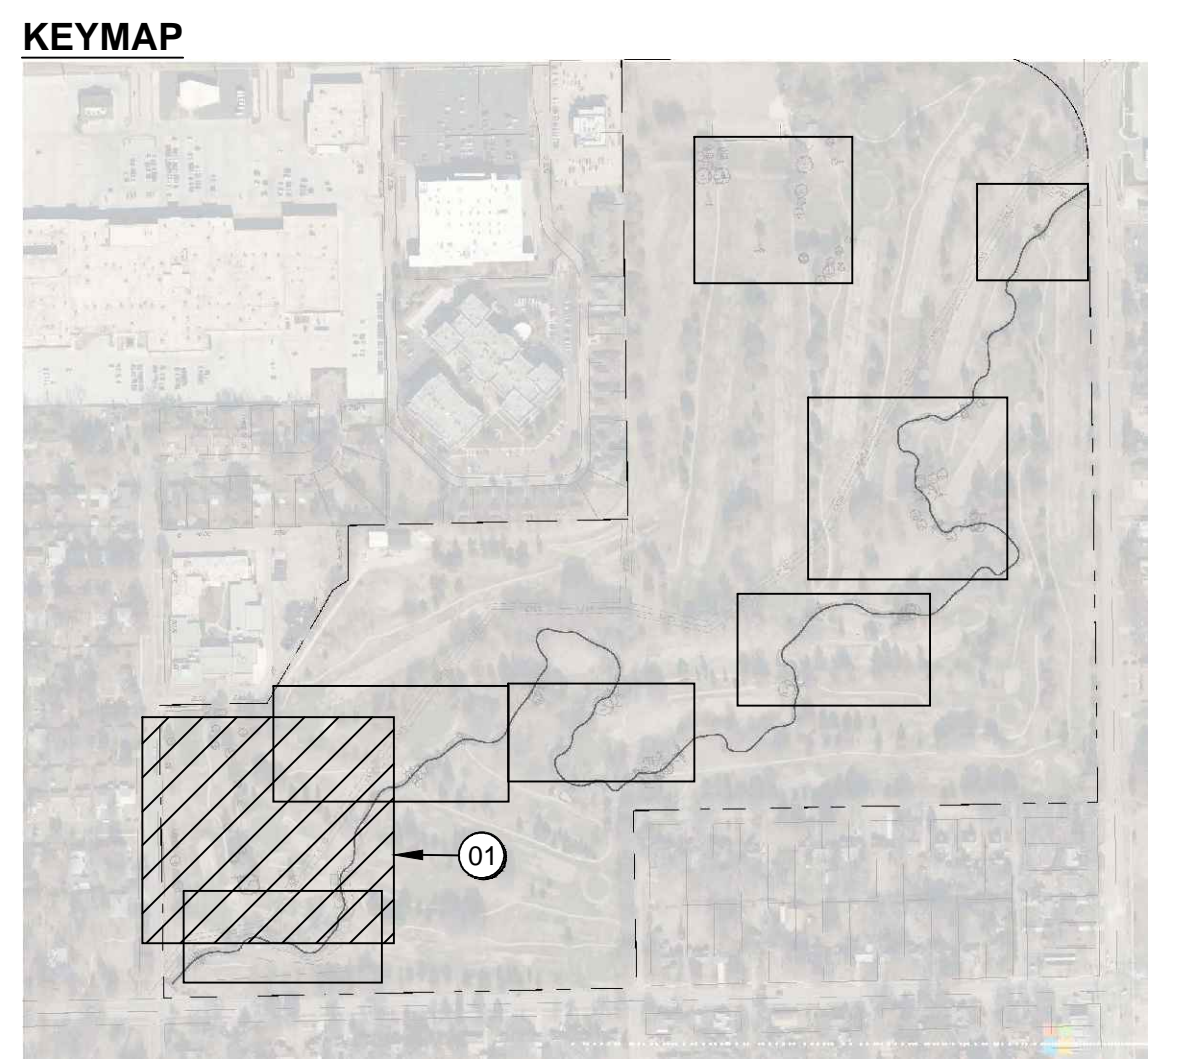

01 LAYOUT PLAN ENLARGEMENT

SCALE: 1"=30'

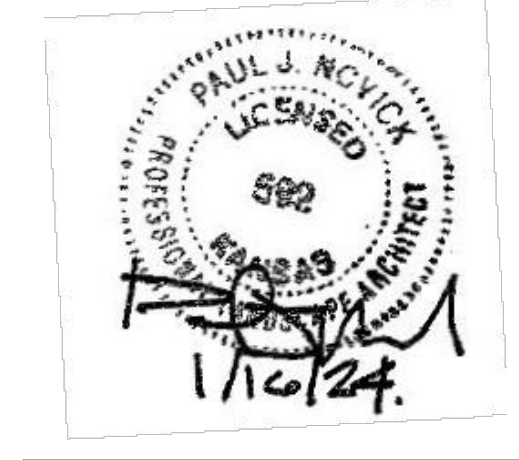

Revision Schedule

No.	Date	Description

L.W. CLAPP PARK
CITY OF WICHITA
4611 E HARRY STREET
WICHITA, KS 67218

Project Number 19305
Issue 100% CONSTRUCTION DOCUMENTS
Date 2024-01-26

LAYOUT PLAN ENLARGEMENT

SP201

File Location: S:\1-PROJECTS\2019\19305_LW Clapp Park Master Plan\19305_WORKING\AUTOCAD\SHEETS\SP200 LAYOUT PLAN / SAVE DATE: 3/11/2024 3:09 PM BY: andozum / PLOT DATE: 4/19/2024 9:33 AM BY: Andrew Holman