


THE LINE SHOWN ABOVE IS EXACTLY ONE INCH LONG AT THIS SCALE & ORIGIN, UNLESS OTHERWISE NOTED.  
 THE SQUARE ABOVE EACH COLOR WITH EACH AND WHITE LETTERS IF PRINTED CORRECTLY.

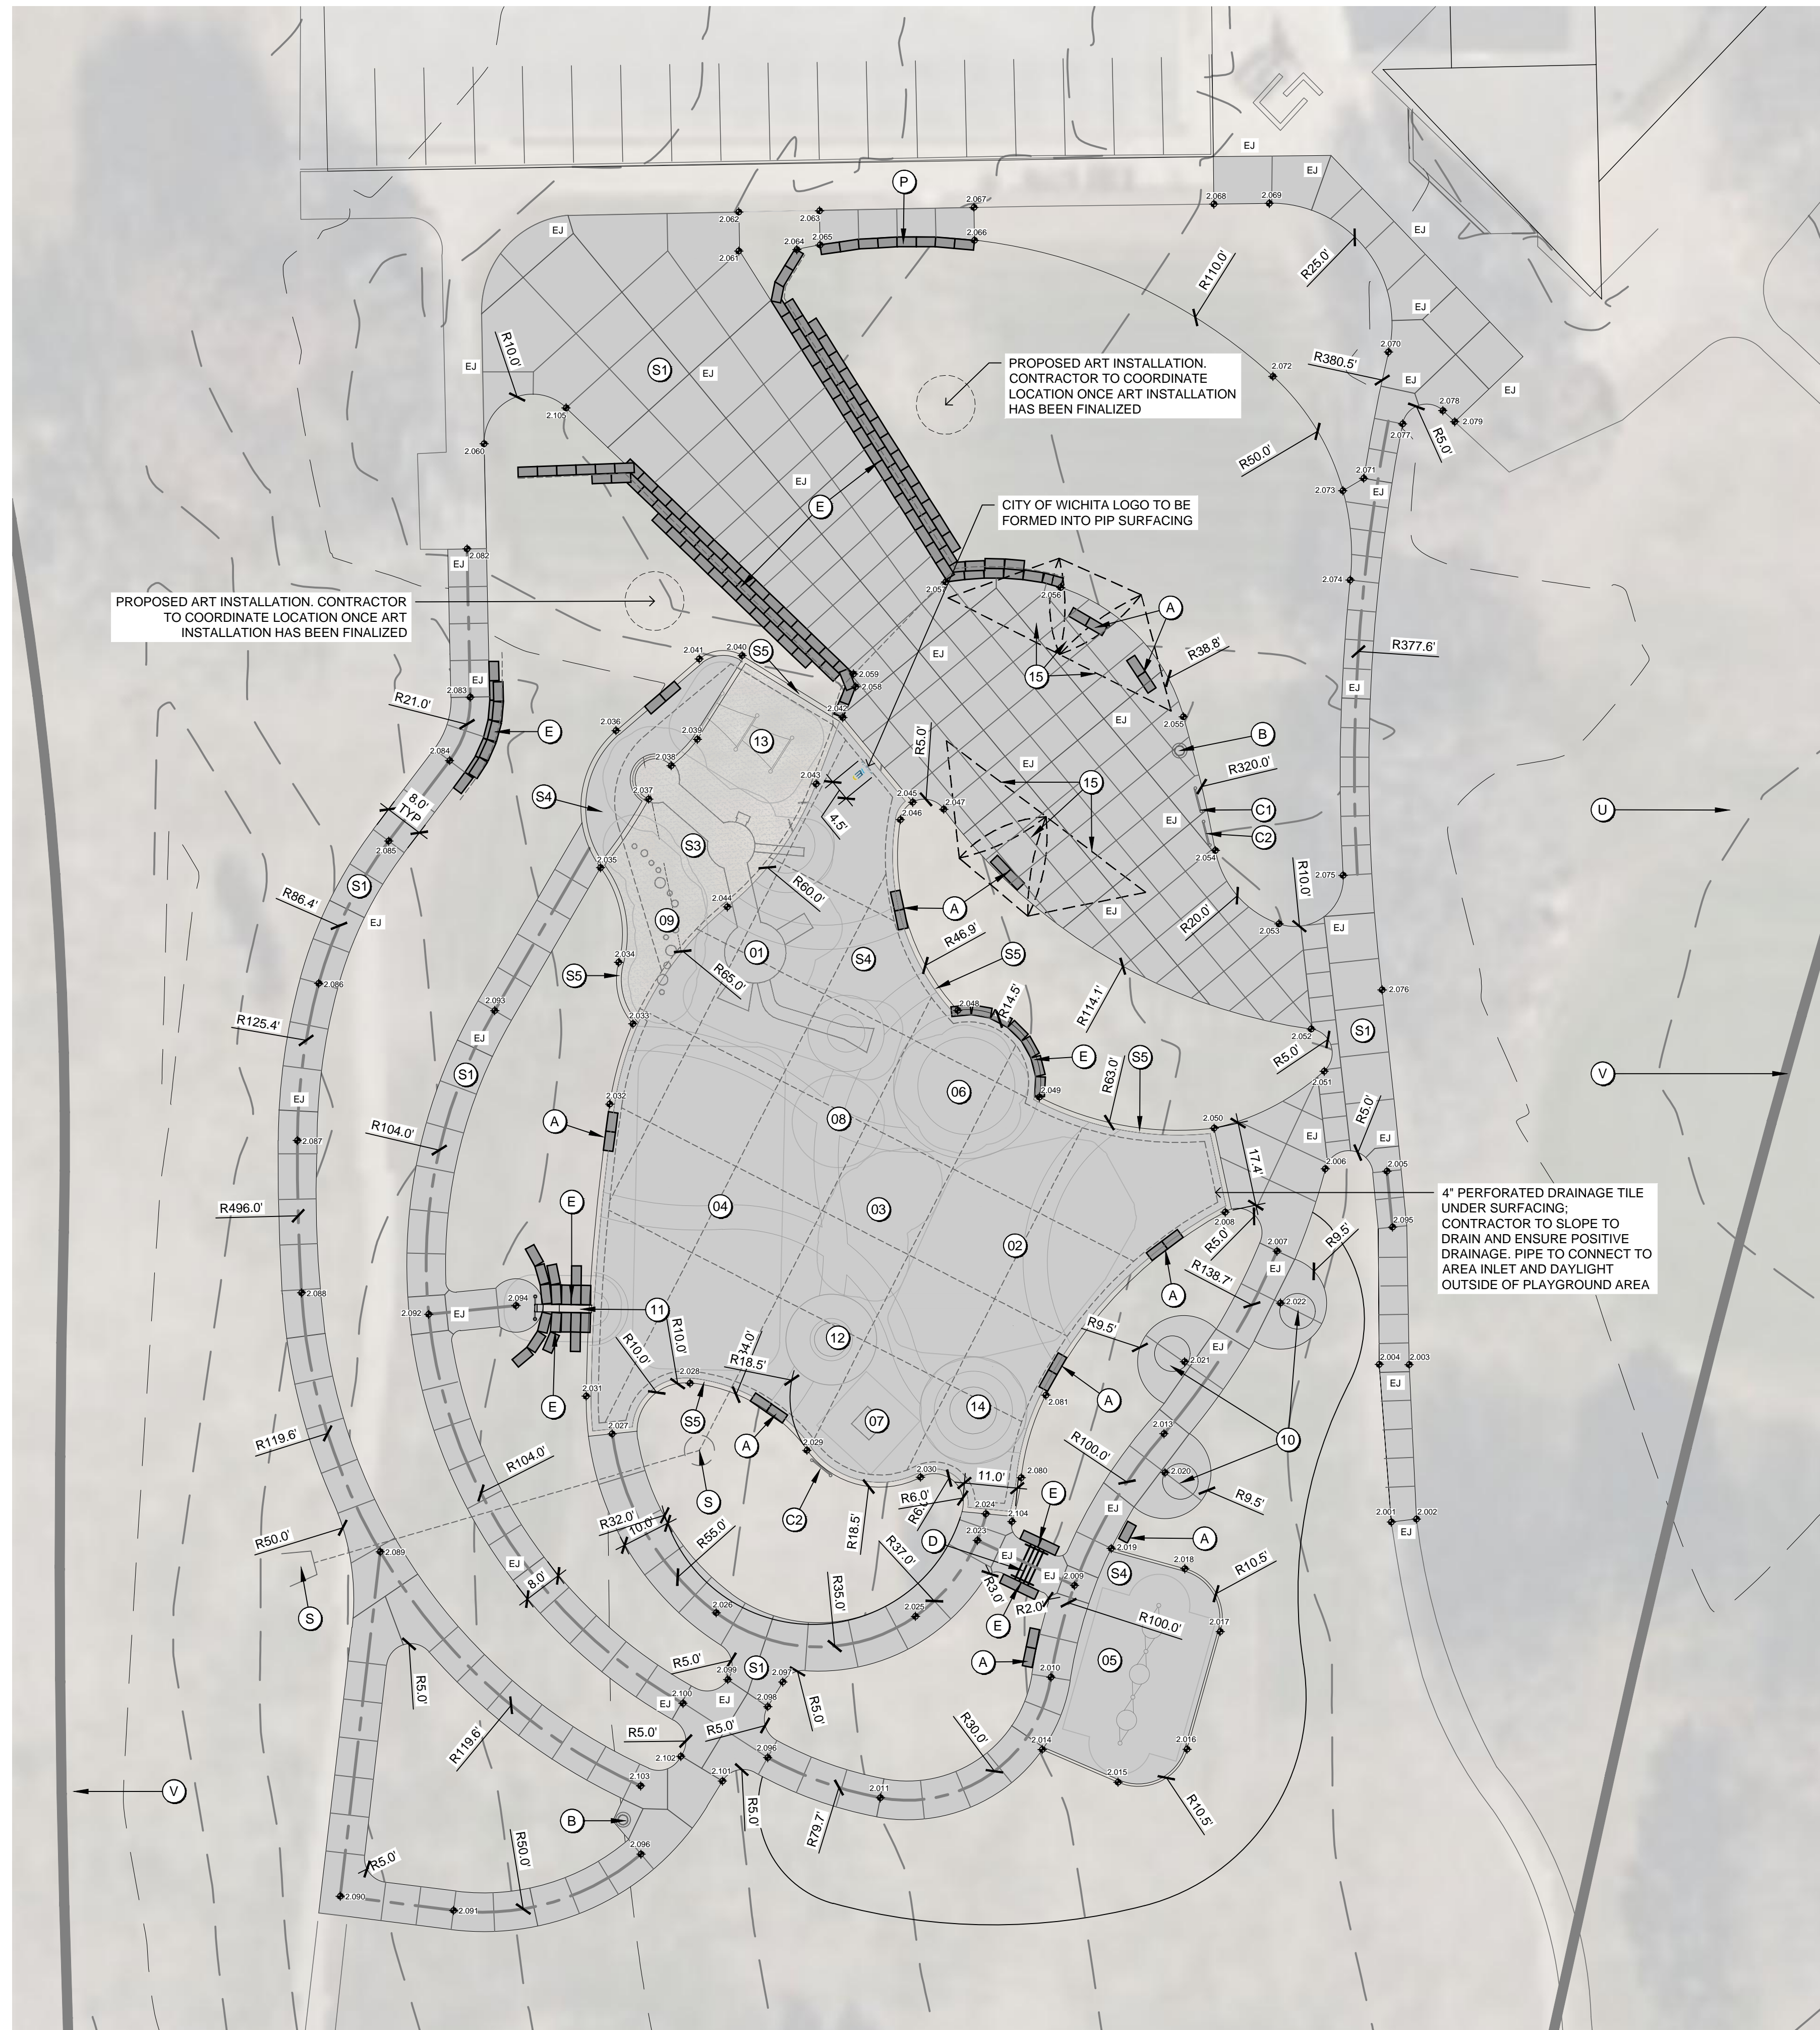

#	Position X	Position Y
2.001	1664476.22	1677454.90
2.002	1664481.40	1677455.52
2.003	1664479.89	1677487.43
2.004	1664473.74	1677487.44
2.005	1664475.31	1677527.36
2.006	1664462.58	1677527.83
2.007	1664452.62	1677510.85
2.008	1664441.89	1677518.91
2.009	1664410.79	1677441.79
2.010	1664405.92	1677422.84
2.011	1664370.89	1677397.95
2.013	1664429.25	1677473.14
2.014	1664404.13	1677407.93
2.015	1664419.77	1677401.19
2.016	1664434.03	1677407.98
2.017	1664440.89	1677432.28
2.018	1664433.57	1677445.26
2.019	1664418.36	1677449.44
2.020	1664429.49	1677465.10
2.021	1664433.51	1677488.00
2.022	1664453.32	1677500.12
2.023	1664390.70	1677451.10
2.024	1664392.47	1677456.60
2.025	1664377.94	1677435.43
2.026	1664336.81	1677436.17
2.027	1664315.30	1677473.12
2.028	1664331.37	1677483.56
2.029	1664355.51	1677469.72
2.030	1664378.98	1677464.17
2.031	1664309.92	1677480.89
2.032	1664314.80	1677541.23
2.033	1664319.57	1677557.78
2.034	1664316.63	1677570.49
2.035	1664312.91	1677590.03
2.036	1664316.10	1677618.35
2.037	1664322.84	1677604.22
2.038	1664327.49	1677611.12
2.039	1664332.90	1677616.54
2.040	1664342.15	1677633.83
2.041	1664333.27	1677633.14
2.042	1664362.94	1677621.03
2.043	1664357.41	1677607.35
2.044	1664339.10	1677581.94
2.045	1664377.36	1677603.55
2.046	1664374.81	1677599.96
2.047	1664383.78	1677602.12
2.048	1664386.86	1677560.57
2.049	1664403.52	1677542.86
2.050	1664439.63	1677536.24
2.051	1664462.34	1677547.99
2.052	1664459.68	1677556.72
2.053	1664453.02	1677578.45
2.054	1664439.89	1677593.60
2.055	1664433.25	1677621.21
2.056	1664407.93	1677647.92
2.057	1664384.17	1677649.07
2.058	1664365.58	1677627.42
2.059	1664365.14	1677630.07
2.060	1664288.86	1677677.58
2.061	1664341.45	1677717.39
2.062	1664341.45	1677725.45
2.063	1664358.13	1677725.69
2.064	1664353.44	1677717.69
2.065	1664358.21	1677718.65
2.066	1664390.10	1677719.60
2.067	1664390.00	1677726.41
2.068	1664439.57	1677727.09
2.069	1664451.01	1677727.23
2.070	1664475.62	1677696.54
2.071	1664470.50	1677670.45
2.072	1664451.75	1677691.50
2.073	1664466.19	1677667.90
2.074	1664467.71	1677649.43
2.075	1664466.26	1677588.47
2.076	1664474.31	1677564.81
2.077	1664478.54	1677681.71
2.078	1664486.84	1677684.43
2.079	1664489.31	1677682.14
2.080	1664399.79	1677464.04
2.081	1664404.87	1677481.10
2.082	1664285.32	1677655.88
2.083	1664285.97	1677625.27
2.084	1664281.73	1677612.15
2.085	1664269.16	1677595.54
2.086	1664254.70	1677566.14
2.087	1664250.29	1677533.68
2.088	1664251.16	1677502.25
2.089	1664267.42	1677448.78
2.090	1664259.15	1677377.62
2.091	1664282.55	1677374.68
2.092	1664277.40	1677497.79
2.093	1664291.06	1677560.52
2.094	1664295.44	1677499.59
2.095	1664476.48	1677515.83
2.096	1664347.41	1677406.26
2.096	1664321.26	1677386.30
2.097	1664350.55	1677421.85
2.098	1664347.45	1677416.77
2.099	1664339.16	1677422.38
2.100	1664329.92	1677417.46
2.101	1664338.06	1677401.39
2.102	1664329.47	1677406.50
2.103	1664321.17	1677400.40
2.104	1664397.85	1677455.01
2.105	1664305.77	1677685.02

**SITE KEYNOTES:**

- (A) LIMESTONE BLOCK SEATING; RE:01/SP403
- (B) 32 GAL. TRASH RECEPTACLE(CITY STANDARD); RE:11/SP403
- (C) INTERPRETIVE SIGNAGE
  - 1. PLAYGROUND RULES
  - 2. INTERPRETIVE SIGNAGE PANEL
  - 3. DOG PARK RULES
- (D) STAIR CASE; RE:08/SP400
- (E) LIMESTONE BLOCK RETAINING WALL; RE:10/SP400
- (F) BIKE RACKS (5); 11/SP403
- (G) ADA PARKING STALL WITH SIGN; RE:05/SP400
- (H) NOT USED
- (I) 5' HT. BLACK CHAIN LINK FENCE; RE:12/SP400
- (J) 7' WIDE DOUBLE GATE; RE:11/SP400
- (K) 4' WIDTH DOG PARK ENTRY GATES; RE:13/SP400
- (L) 6' BENCH(CITY STANDARD); RE:06/SP403
- (M) WATER FOUNTAIN WITH DOG DRINKING STATION; RE:02/SP403
- (N) DOG WASTE STATION (CITY STANDARD); RE:05/SP403
- (O) PROPOSED BRIDGE (NOT IN CONTRACT)
- (P) PARK MONUMENT SIGN (ADD ALTERNATE 1); RE:08/SP403
- (Q) 8' PICNIC TABLE(CITY STANDARD); RE:07/SP403
- (R) CONCRETE PARKING BLOCK (39); RE:04/SP401
- (S) AREA INLET TO DRAIN OUTSIDE OF PLAYGROUND ZONE
- (T) 6" PERFORATED DRAINAGE TILE
- (U) DISC GOLF HOLE LOCATION; TO BE CONFIRMED PRIOR TO CONSTRUCTION
- (V) EXISTING CROSS COUNTRY ROUTE; TO BE CONFIRMED PRIOR TO CONSTRUCTION


**PLAYGROUND PIECES (PURCHASED BY CITY AND INSTALLED BY OTHERS UNLESS OTHERWISE INDICATED)**

- (01) DNA XL.04 TOWER (AB CREATIVE);
- (02) NU - 3227 NUCLEUS PLAY STRUCTURE (AB CREATIVE)
- (03) SPLIT ARCH (AB CREATIVE)
- (04) ZIP KROOZE ZIPLINE - 36" (LANDSCAPE STRUCTURES)
- (05) 3 BAY CLOUD SWING (AB CREATIVE)
- (06) WE-GO ADA SWING (LANDSCAPE STRUCTURES)
- (07) BOUNCE.01 (AB CREATIVE)
- (08) TURNABOUT SURFACE MOUNT (LITTLE TYKES) - PURCHASED AND INSTALLED BY CONTRACTOR
- (09) LOG STEPPERS (AB CREATIVE)
- (10) PERCUSSION PLAY EQUIPMENT (AB CREATIVE)
  - MINOR POSY
  - HARMONY BELL
  - PETAL DRUM
- (11) ROLLER SLIDE (AB CREATIVE)
- (12) O' TANNENBAUM SPINNER (AB CREATIVE)
- (13) HAMMOCK NET STRUCTURE (AB CREATIVE)
- (14) BOO STRUCTURE (AB CREATIVE)
- (15) SHADE SAILS; RE:10/SP403

**SURFACING KEYNOTES:**

- (S1) 4" PCC CONCRETE PAVING; RE:01/SP400
- (S2) 6" PCC CONCRETE PAVING; RE: 02/SP400
- (S3) ARTIFICIAL TURF; RE:04/SP400
- (S4) PLAYGROUND SURFACING; RE:05/SP400
- (S5) 9" WIDTH x 12" DEPTH CONCRETE CURB; RE:06/SP400
- (S6) DECOMPOSED GRANITE WITH CONCRETE CURB; RE:03/SP400
- (S7) ASPHALT PAVING; RE:01/SP401
- (S8) REINFORCED RIBBON CURB; RE:02/SP401

**KEYMAP**

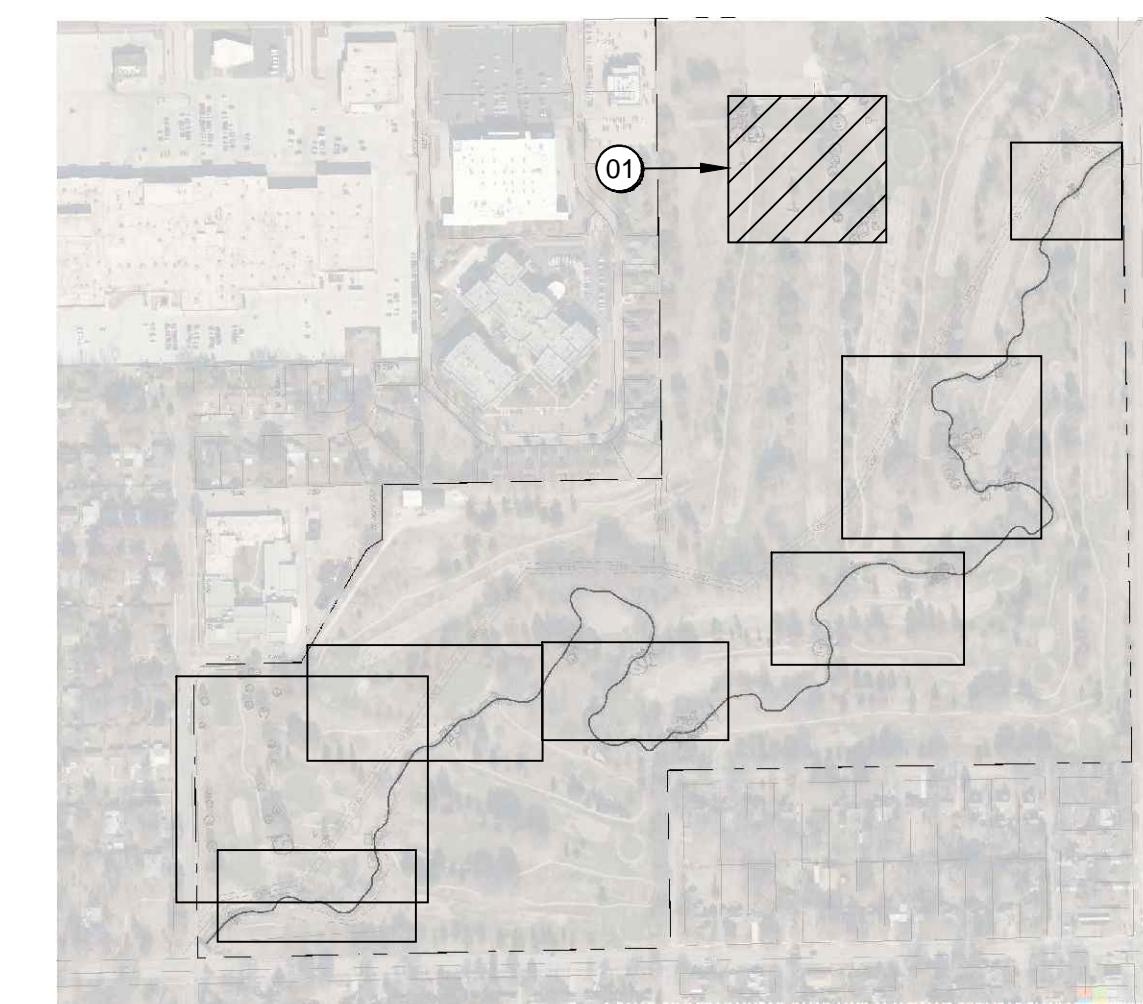

**01 LAYOUT PLAN ENLARGEMENT**



LANDSCAPE ARCHITECT  
**CONFLUENCE**  
 417 Delaware Street  
 Kansas City, MO 64105  
 816.531.7227  
 www.thinkconfluence.com

STRUCTURAL ENGINEER  
**STAND STRUCTURAL ENGINEERING INC.**  
 8234 ROBINSON STREET  
 OVERLAND PARK, KS 66204  
 913.214.2169

CIVIL ENGINEER  
**BAUGHMAN COMPANY, PA**  
 315 ELLIS STREET  
 WICHITA, KS 67211  
 316.262.7271



**Revision Schedule**

No.	Date	Description

**L.W. CLAPP PARK**  
 CITY OF WICHITA  
 4611 E HARRY STREET  
 WICHITA, KS 67218

Project Number	19305
Issue	100% CONSTRUCTION DOCUMENTS
Date	2024-01-26

LAYOUT PLAN  
 ENLARGEMENT

**SP202**