


Revision Schedule

No.	Date	Description

#	Position X	Position Y
4.001	1663712.15	1676239.09
4.002	1663712.23	1676232.88
4.003	1663732.65	1676231.00
4.004	1663734.62	1676237.03
4.005	1663796.11	1676221.33
4.006	1663795.62	1676214.79
4.007	1663816.13	1676221.14
4.008	1663816.54	1676214.34
4.009	1663926.27	1676221.21
4.010	1663927.02	1676226.99
4.011	1663946.83	1676216.28
4.012	1663948.70	1676223.29
4.013	1664008.72	1676198.05
4.014	1664007.13	1676192.27
4.015	1664043.47	1676200.05
4.016	1664045.73	1676194.74
4.017	1664041.46	1676175.43
4.018	1664145.31	1676072.65
4.019	1664176.62	1676017.26
4.020	1664186.64	1675984.92
4.021	1664424.55	1676231.52
4.022	1664426.95	1676236.98
4.023	1664434.41	1676234.29
4.024	1664448.75	1676230.58
4.025	1664437.14	1676225.75
4.026	1664444.57	1676223.19
4.027	1664449.27	1676222.56
4.028	1664512.25	1676235.57
4.029	1664512.97	1676228.16
4.030	1664536.90	1676223.07
4.031	1664547.63	1676217.67
4.032	1664550.26	1676222.81
4.033	1664533.34	1676252.54
4.034	1664527.35	1676252.22
4.035	1664746.35	1676376.63
4.036	1664751.68	1676374.03
4.037	1664761.17	1676393.47
4.038	1664755.82	1676396.19
4.039	1664789.13	1676462.27
4.040	1664794.48	1676459.55
4.041	1664794.82	1676483.64
4.042	1664800.76	1676479.73
4.043	1664803.81	1676484.35
4.044	1664808.66	1676481.06

- SITE KEYNOTES:**
- (A) LIMESTONE BLOCK SEATING; RE:01/SP403
  - (B) 32 GAL. TRASH RECEPTACLE(CITY STANDARD); RE:11/SP403
  - (C) INTERPRETIVE SIGNAGE
    - 1. PLAYGROUND RULES
    - 2. INTERPRETIVE SIGNAGE PANEL
    - 3. DOG PARK RULES
  - (D) STAIR CASE; RE:08/SP400
  - (E) LIMESTONE BLOCK RETAINING WALL; RE:10/SP400
  - (F) BIKE RACKS (5); 11/SP403
  - (G) ADA PARKING STALL WITH SIGN; RE:05/SP400
  - (H) NOT USED
  - (I) 5' HT. BLACK CHAIN LINK FENCE; RE:12/SP400
  - (J) 7' WIDE DOUBLE GATE; RE:11/SP400
  - (K) 4' WIDTH DOG PARK ENTRY GATES; RE:13/SP400
  - (L) 6' BENCH(CITY STANDARD); RE:06/SP403
  - (M) WATER FOUNTAIN WITH DOG DRINKING STATION; RE:02/SP403
  - (N) DOG WASTE STATION (CITY STANDARD); RE:05/SP403
  - (O) PROPOSED BRIDGE (NOT IN CONTRACT)
  - (P) PARK MONUMENT SIGN (ADD ALTERNATE 1); RE:08/SP403
  - (Q) 8' PICNIC TABLE(CITY STANDARD); RE:07/SP403
  - (R) CONCRETE PARKING BLOCK (39); RE:04/SP401
  - (S) AREA INLET TO DRAIN OUTSIDE OF PLAYGROUND ZONE
  - (T) 6" PERFORATED DRAINAGE TILE
  - (U) DISC GOLF HOLE LOCATION; TO BE CONFIRMED PRIOR TO CONSTRUCTION
  - (V) EXISTING CROSS COUNTRY ROUTE; TO BE CONFIRMED PRIOR TO CONSTRUCTION

- SURFACING KEYNOTES:**
- (S1) 4" PCC CONCRETE PAVING; RE:01/SP400
  - (S2) 6" PCC CONCRETE PAVING; RE: 02/SP400
  - (S3) ARTIFICIAL TURF; RE:04/SP400
  - (S4) PLAYGROUND SURFACING; RE:05/SP400
  - (S5) 9" WIDTH x 12" DEPTH CONCRETE CURB; RE:06/SP400
  - (S6) DECOMPOSED GRANITE WITH CONCRETE CURB; RE:03/SP400
  - (S7) ASPHALT PAVING; RE:01/SP401
  - (S8) REINFORCED RIBBON CURB; RE:02/SP401

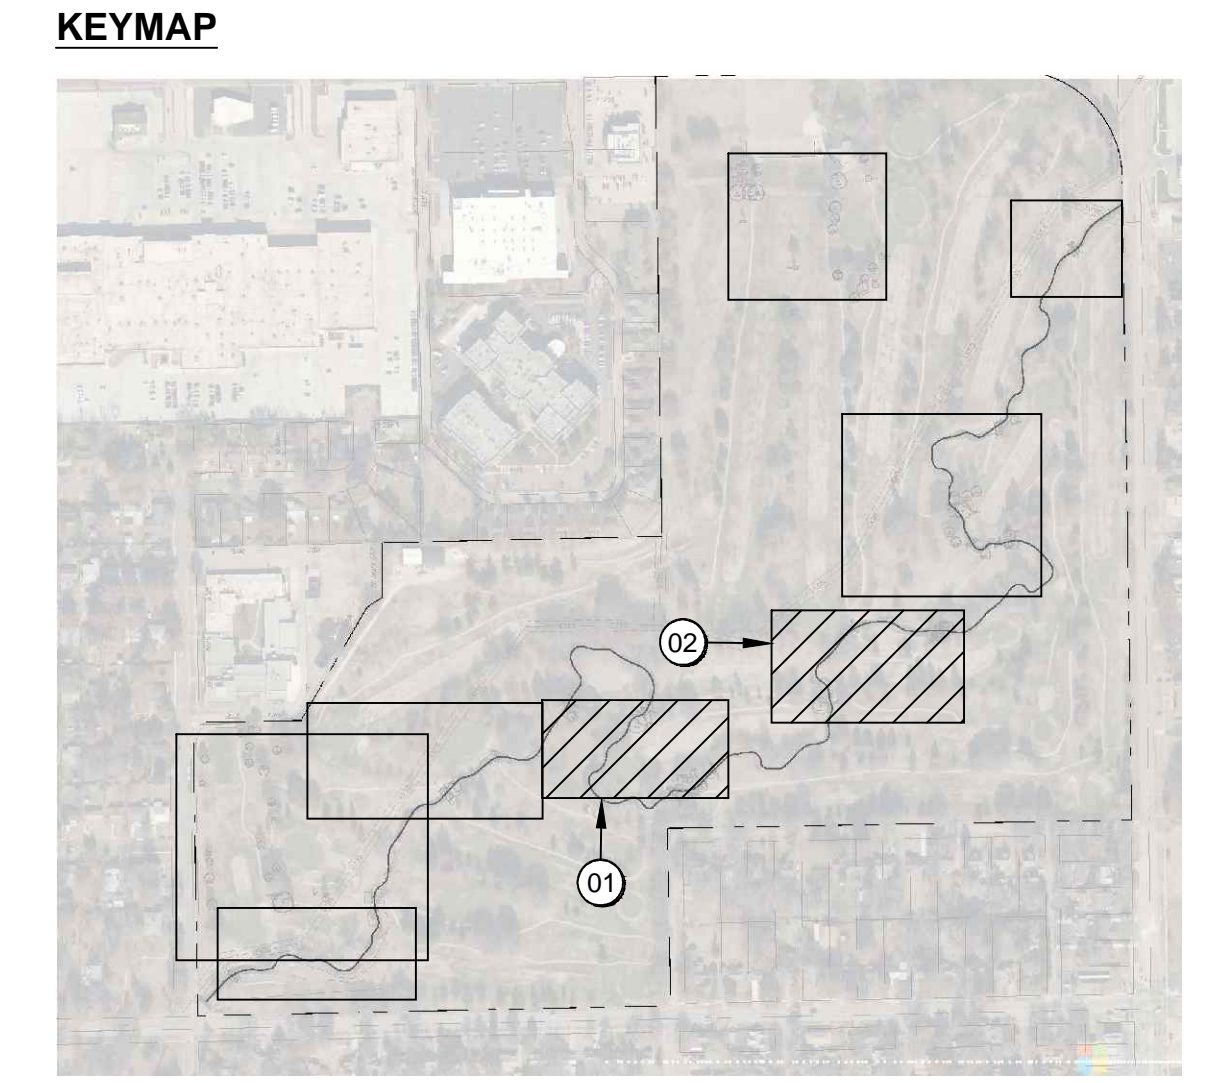

**L.W. CLAPP PARK**  
 CITY OF WICHITA  
 4611 E HARRY STREET  
 WICHITA, KS 67218


Project Number	19305
Issue	100% CONSTRUCTION DOCUMENTS
Date	2024-01-26

LAYOUT PLAN ENLARGEMENT


**SP204**



02 LAYOUT PLAN ENLARGEMENT

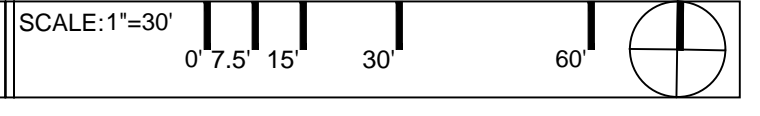

01 LAYOUT PLAN ENLARGEMENT

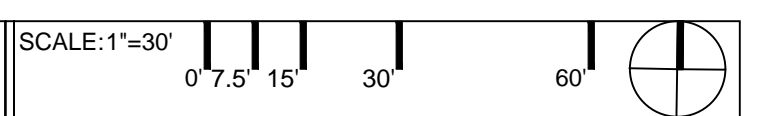

THE LINE SHOWN ABOVE IS EXACTLY ONE INCH LONG AT THIS SHEET'S ORIGINAL PLOT SIZE.  
 THE SQUARE ABOVE EACH LETTER WITH EACH AND WHITE LETTERS IF PRINTED CORRECTLY.  
 File Location: S:\1-PROJECTS\2019\19305\_LW Clapp Park Master Plan\19305\_WORKING\AUTOCAD\SHEETS\SP200 LAYOUT PLAN / SAVE DATE: 3/11/2024 3:09 PM BY: ahobum / PLOT DATE: 4/19/2024 9:33 AM BY: Andrew Holzun