

PLAN	CHECKED	DATE
	CHECKED	

PROFILE	CHECKED	DATE
	CHECKED	

DSNR: MDK OPER: TJS SCALE: 1"=40.00
 C:\2005\05416\02\05416-002-C-SSpp01 11-21-2005 08:05:12 am

N-7,014.6039, E-3,869.3438
 Sta. 0+00.0 *
 Construct MH 1
 over existing 8" pipe.
 Remove top half of 8" pipe thru MH.
 Standard MH
 Shape invert to provide smooth flow.

Sta. 0+00 to Sta. 0+54
 Const. 54 L.F. Reinforced
 Concrete Encasement.

CAUTION !!!
 8" Waterline &
 Water Valve
 (City of Wichita)

Remove and reset
 fence as required.

CAUTION !!!
 Buried Telephone
 (SBC)

CAUTION !!!
 Buried Telephone
 (SBC)

N-7,016.7606, E-4,118.1008
 Sta. 2+48.8
 Const. MH 2
 Standard MH




N-7,014.9541, E-4,428.6056
 Sta. 5+59.3
 Const. MH 3
 Standard MH

Install 1-6"
 Stub and Plug.

Remove and replace
 33 L.F. Concrete
 Pavement in kind.

* PRIOR TO BEGINNING CONSTRUCTION, THE CONTRACTOR SHALL EXCAVATE THE EXISTING 8" PIPE AT SANITARY SEWER STATION 0+00.0 TO VERIFY ITS HORIZONTAL AND VERTICAL LOCATION. THE PIPE LOCATION SHALL BE REPORTED TO THE ENGINEER SO THAT ANY NECESSARY PLAN MODIFICATIONS CAN BE MADE. ANY ADDITIONAL LABOR OR MATERIALS NECESSARY TO COMPLETE THE CONNECTION SHALL BE CONSIDERED SUBSIDIARY TO THE PROJECT.

SANITARY SEWER LINE NO. 1

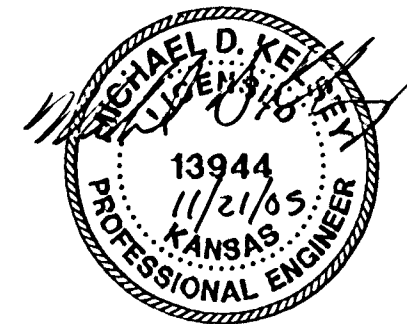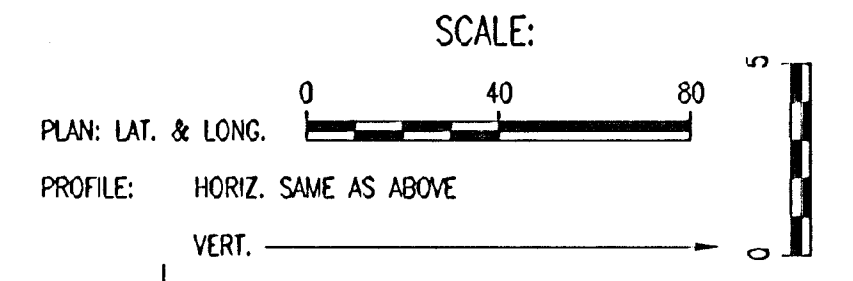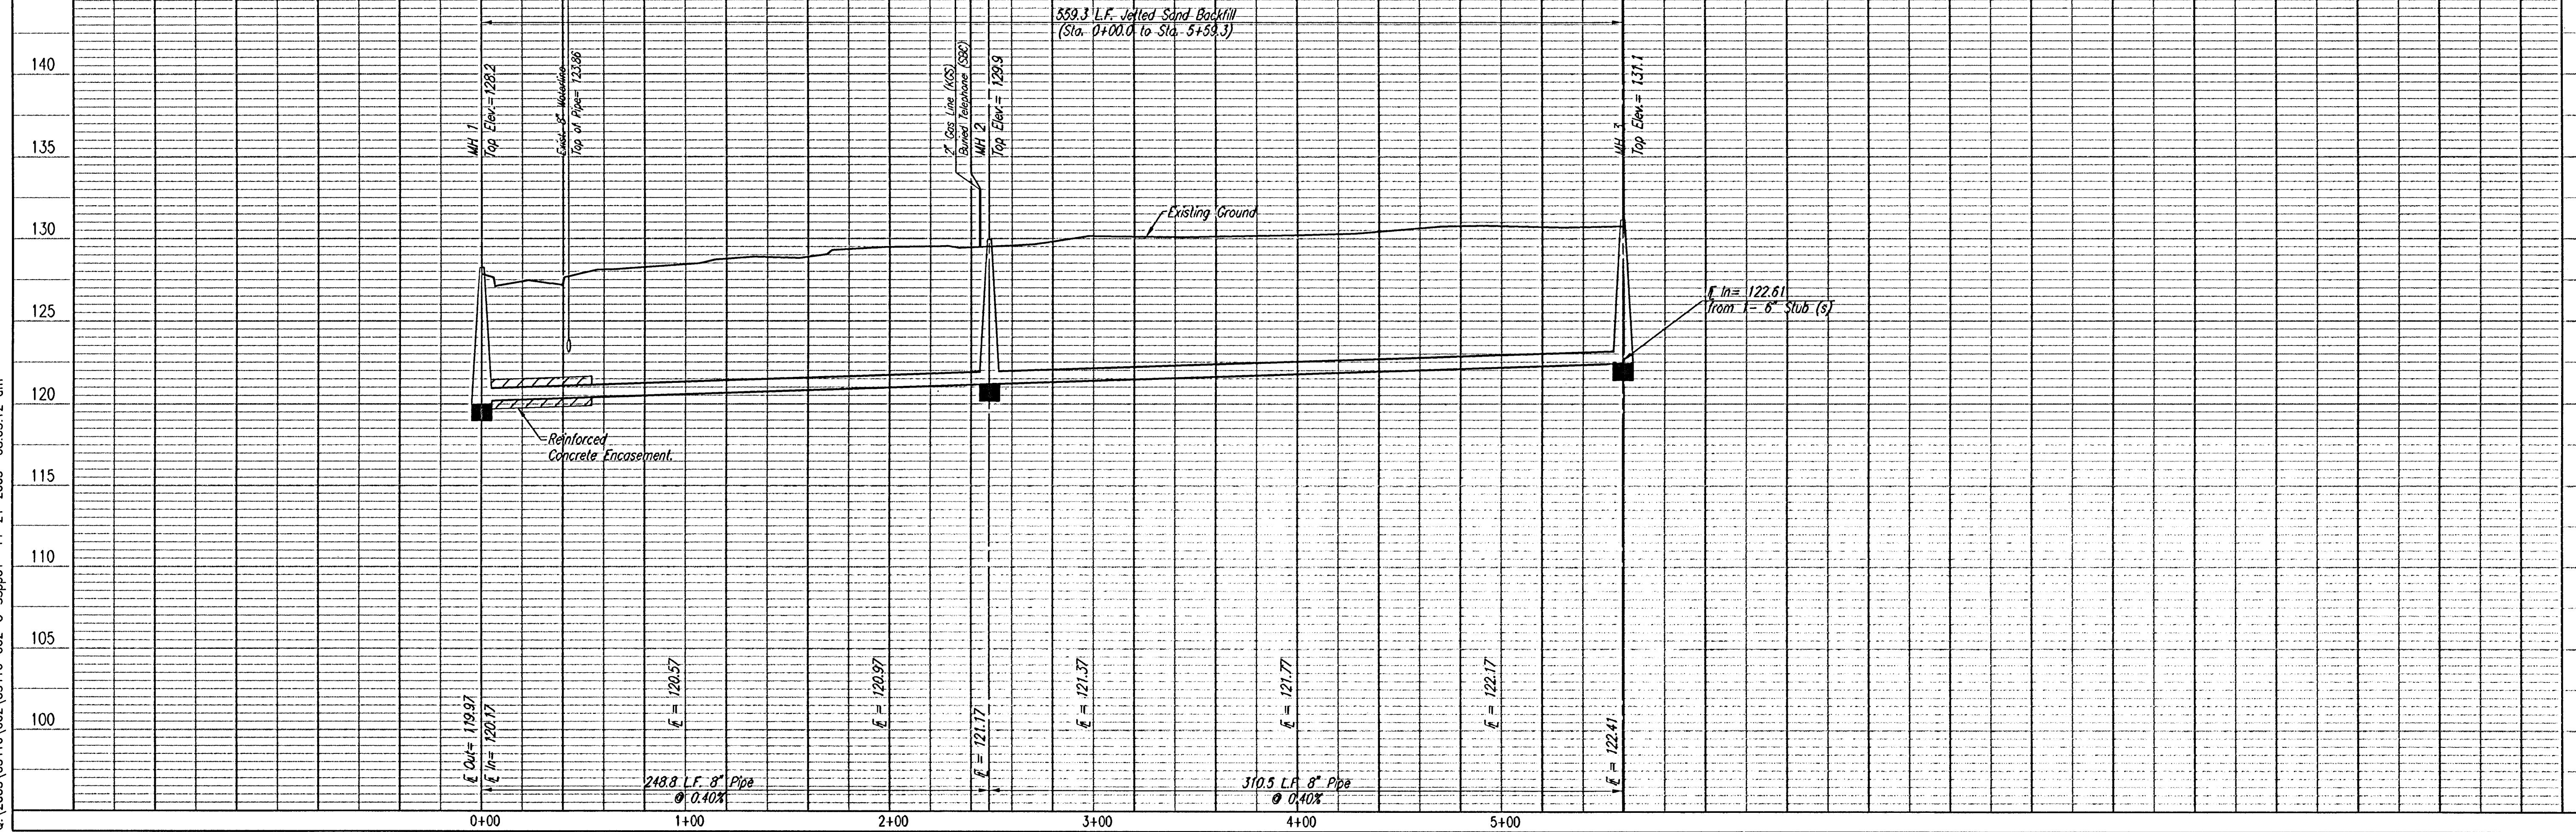

LATERAL 42, DISTRICT T, SANITARY SEWER NO. 12
 21ST STREET KIDS AND FAMILY EMPOWERMENT
SANITARY SEWER LINE NO. 1
 JAMES L. ARMOUR, P.E. - CITY ENGINEER
 CITY OF WICHITA PROJECT NO. 468-84115

Professional Engineering Consultants, P.A.
 303 S. TOPEKA • WICHITA, KANSAS 67202
 316-262-2691 • FAX 316-262-3003
 Designed By: MDK
 Drawn By: JGA
 Job No.: 35-05416-002-042
 Date: September 2005