


**Revision Schedule**

No.	Date	Description

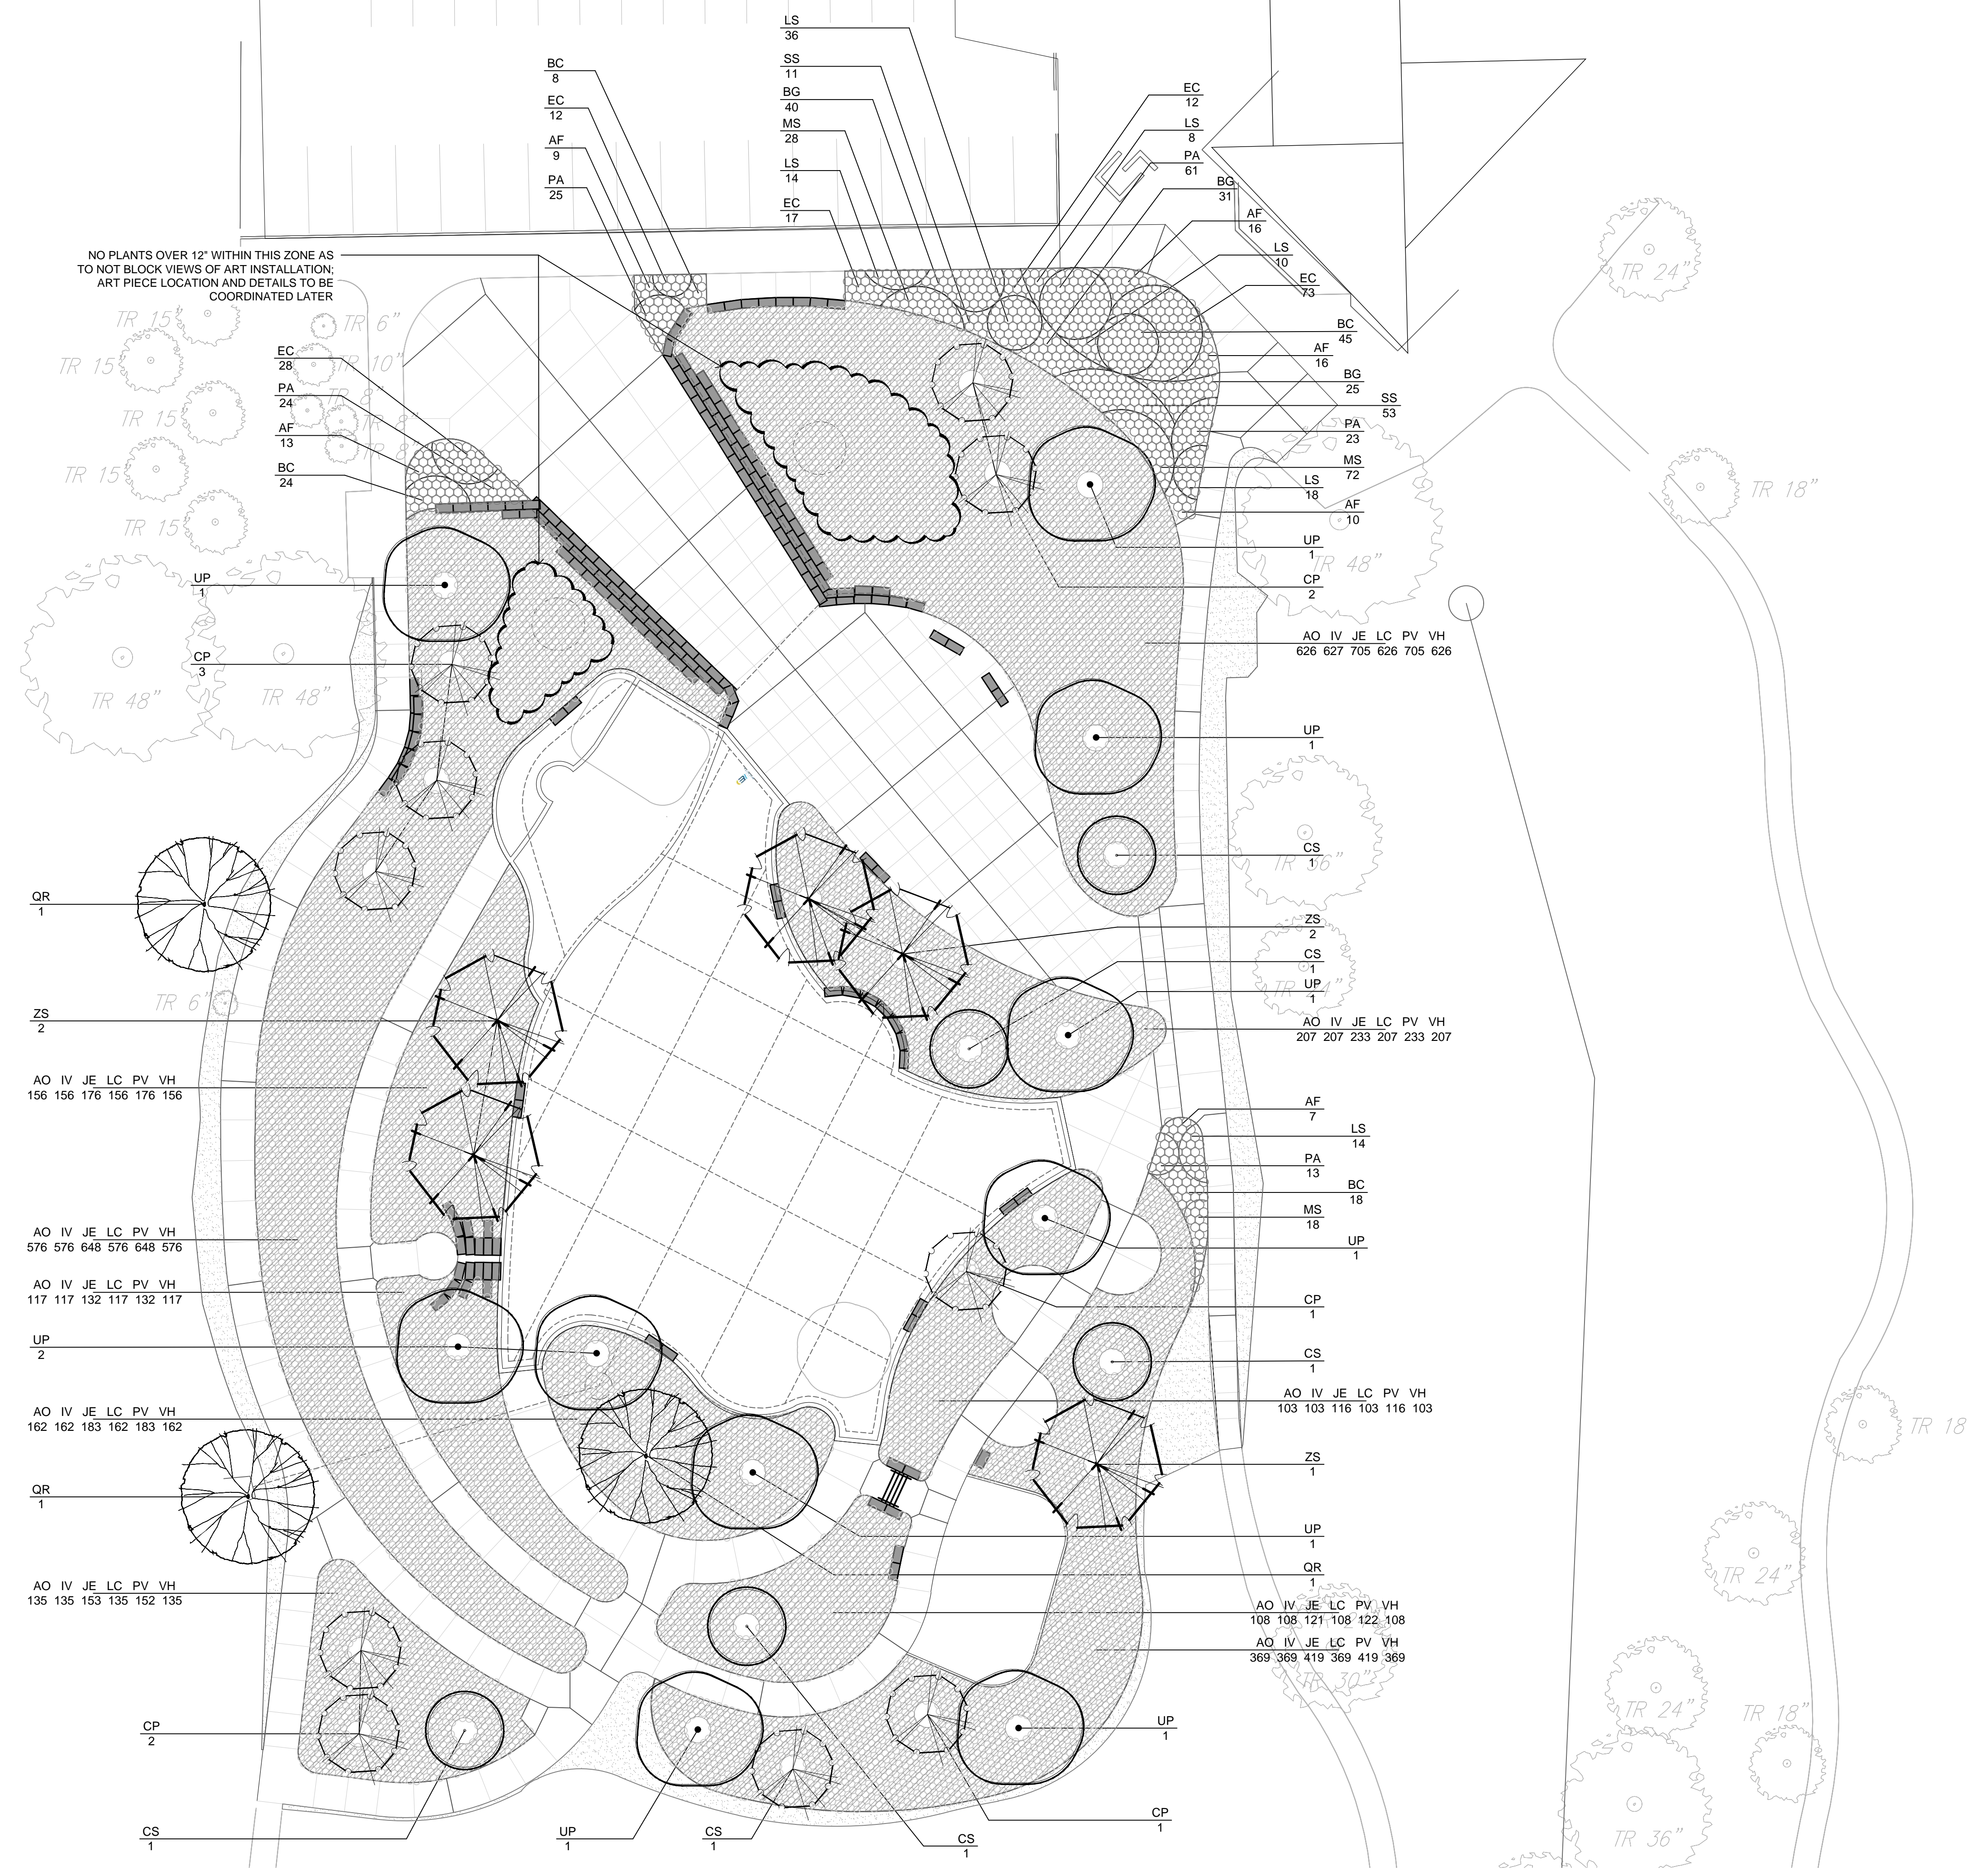

- LANDSCAPE LEGEND**
- RE-ESTABLISH TURF ZONE (SEED)
  - PRAIRIE MIX (.72 ACRES)  
 PV (18%) AO (16%) IV (16%)  
 JE (18%) LC (16%) VH (16%)
  - LACEBARK ELM
  - LONDON PLANE TREE
  - RED OAK
  - JAPANESE ZELKOVA
  - CHINESE PISTACHE TREE
  - AMERICAN SMOKE TREE

**L.W. CLAPP PARK**  
 CITY OF WICHITA  
 4611 E HARRY STREET  
 WICHITA, KS 67218

Project Number	19305
Issue	100% CONSTRUCTION DOCUMENTS
Date	2024-01-26

LANDSCAPE PLAN  
 ENLARGEMENT

**L102**

File Location: S:\1-PROJECTS\2019\19305\_LW Clapp Park Master Plan\19305\_WORKING\AUTOCAD\DWG\LANDSCAPE PLAN / SAVE DATE: 3/11/2024 3:00 PM BY: andsum / PLOT DATE: 4/19/2024 9:32 AM BY: Andrew Hozum  
 THE SQUARE SYMBOLS ARE TO BE PLACED AT THE CORNER OF EACH PLANTING AND WHITE LETTERS IF PRINTED CORRECTLY  
 THE LINE SHOULD MOVE TO EXACTLY ONE INCH LONG AT THIS SHEET'S ORIGINAL PLOT SIZE