



**Revision Schedule**

No.	Date	Description

- # KEYNOTES**
- A. TREE TO BE REMOVED
  - B. TREE PROTECTION; RE:02/SP100
  - C. CONCRETE WALK TO BE REMOVED
  - D. BRIDGE TO BE DEMO'D (NOT IN CONTRACT)
  - E. DEMO SECTION OF CONCRETE CURB
  - F. CROSS COUNTRY TRACK (TO BE AVOIDED WHERE POSSIBLE).



- LEGEND**
- GRADING EXTENT BOUNDARY
  - ~ ~ ~ EXISTING CURB TO BE REMOVED
  - ⊗ TREE TO BE REMOVED
  - TREE TO HAVE PROTECTIVE FENCE; RE:02/SP100
  - ▨ EXISTING CONCRETE SIDEWALK TO BE REMOVED
  - ▧ BRIDGE TO BE REMOVED (NOT IN CONTRACT)
  - DISC GOLF HOLE



**01** DEMOLITION PLAN ENLARGEMENT



**02** DEMOLITION PLAN ENLARGEMENT

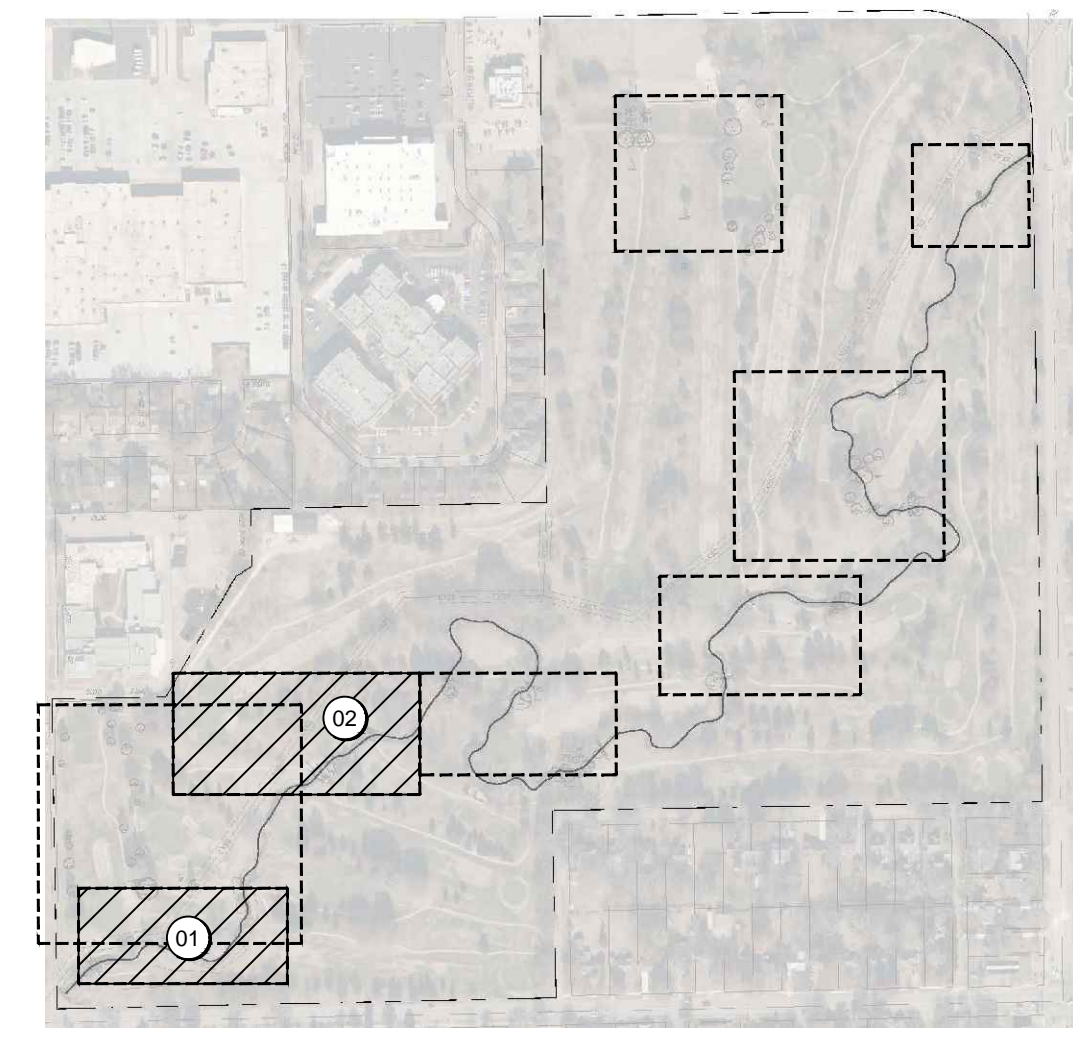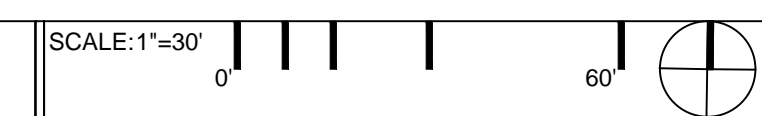

**KEY MAP**

**L.W. CLAPP PARK**  
 CITY OF WICHITA  
 4611 E HARRY STREET  
 WICHITA, KS 67218

Project Number	19305
Issue	100% CONSTRUCTION DOCUMENTS
Date	2024-01-26

DEMOLITION PLAN ENLARGEMENT

**SP103**