
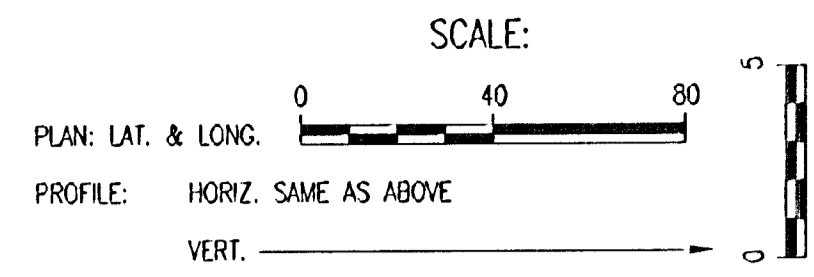


DATE	
BY	
CHECKED	
CHECKED	
PLAN	


DATE	
BY	
CHECKED	
CHECKED	
PROFILE	

DSNR: MDK OPER: ILS SCALE: 1=40.00
 Q: 2005 05415 001 05415-001-C-SSPP02 10-06-2005 11:16:24 am

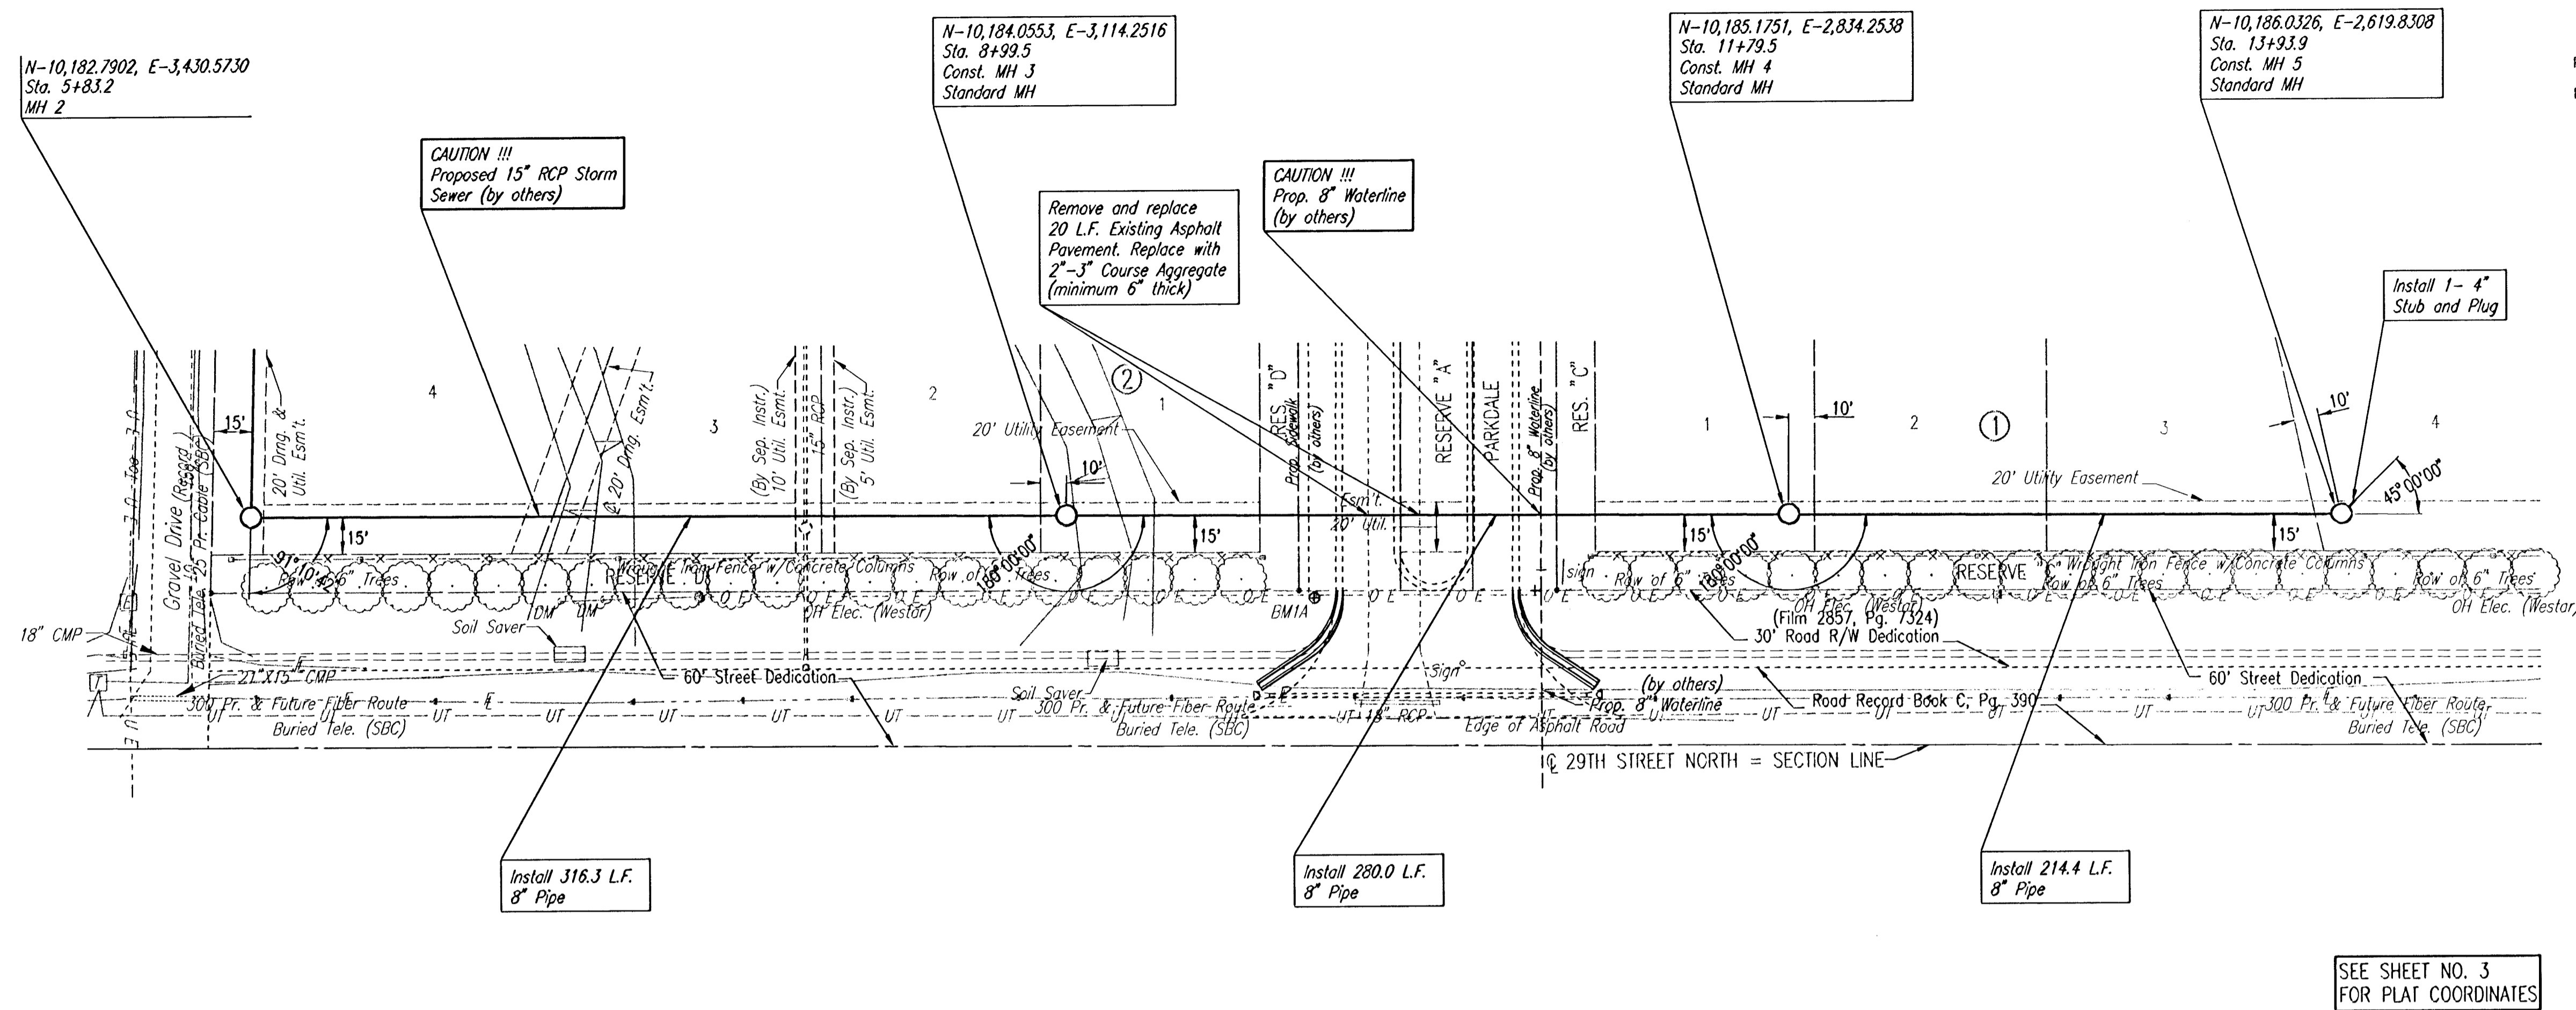

SEE SHEET NO. 3 FOR PLAT COORDINATES

SANITARY SEWER LINE NO. 1

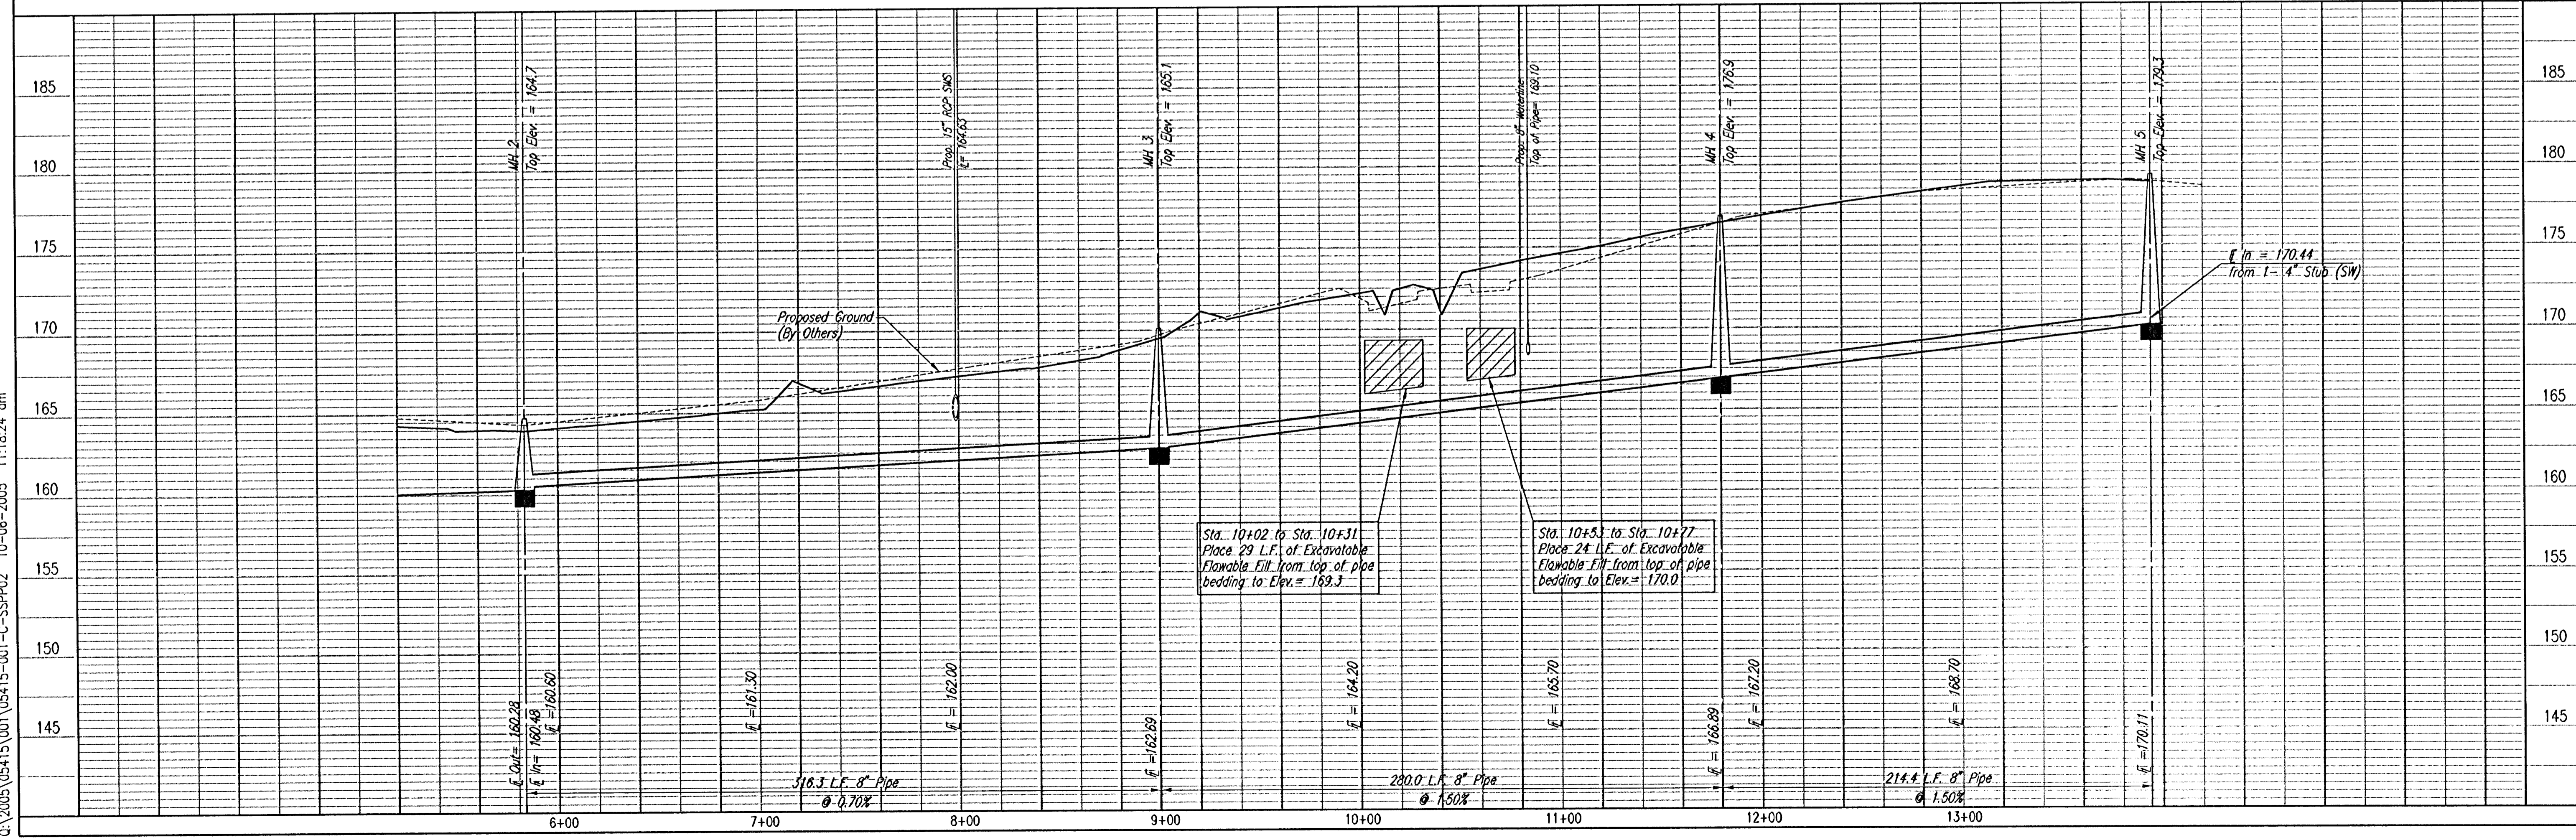

LATERAL T1, MAIN 7 OF THE NORTHWEST INTERCEPTOR SEWER
SANITARY SEWER LINE NO. 1
 JAMES L. ARMOUR, P.E. - CITY ENGINEER
 CITY OF MOHAWK, PROJECT NO. 468-83900

Professional Engineering Consultants, P.A.
 303 S. TOPICKA AVENUE, WICHITA, KANSAS 67202
 316-262-2691 • FAX 316-262-3003

Designed By: MDK
 Drawn By: TJS
 Job No.: 35-05415-1-042
 Date: JULY 2005

Sheet 5 of 14