
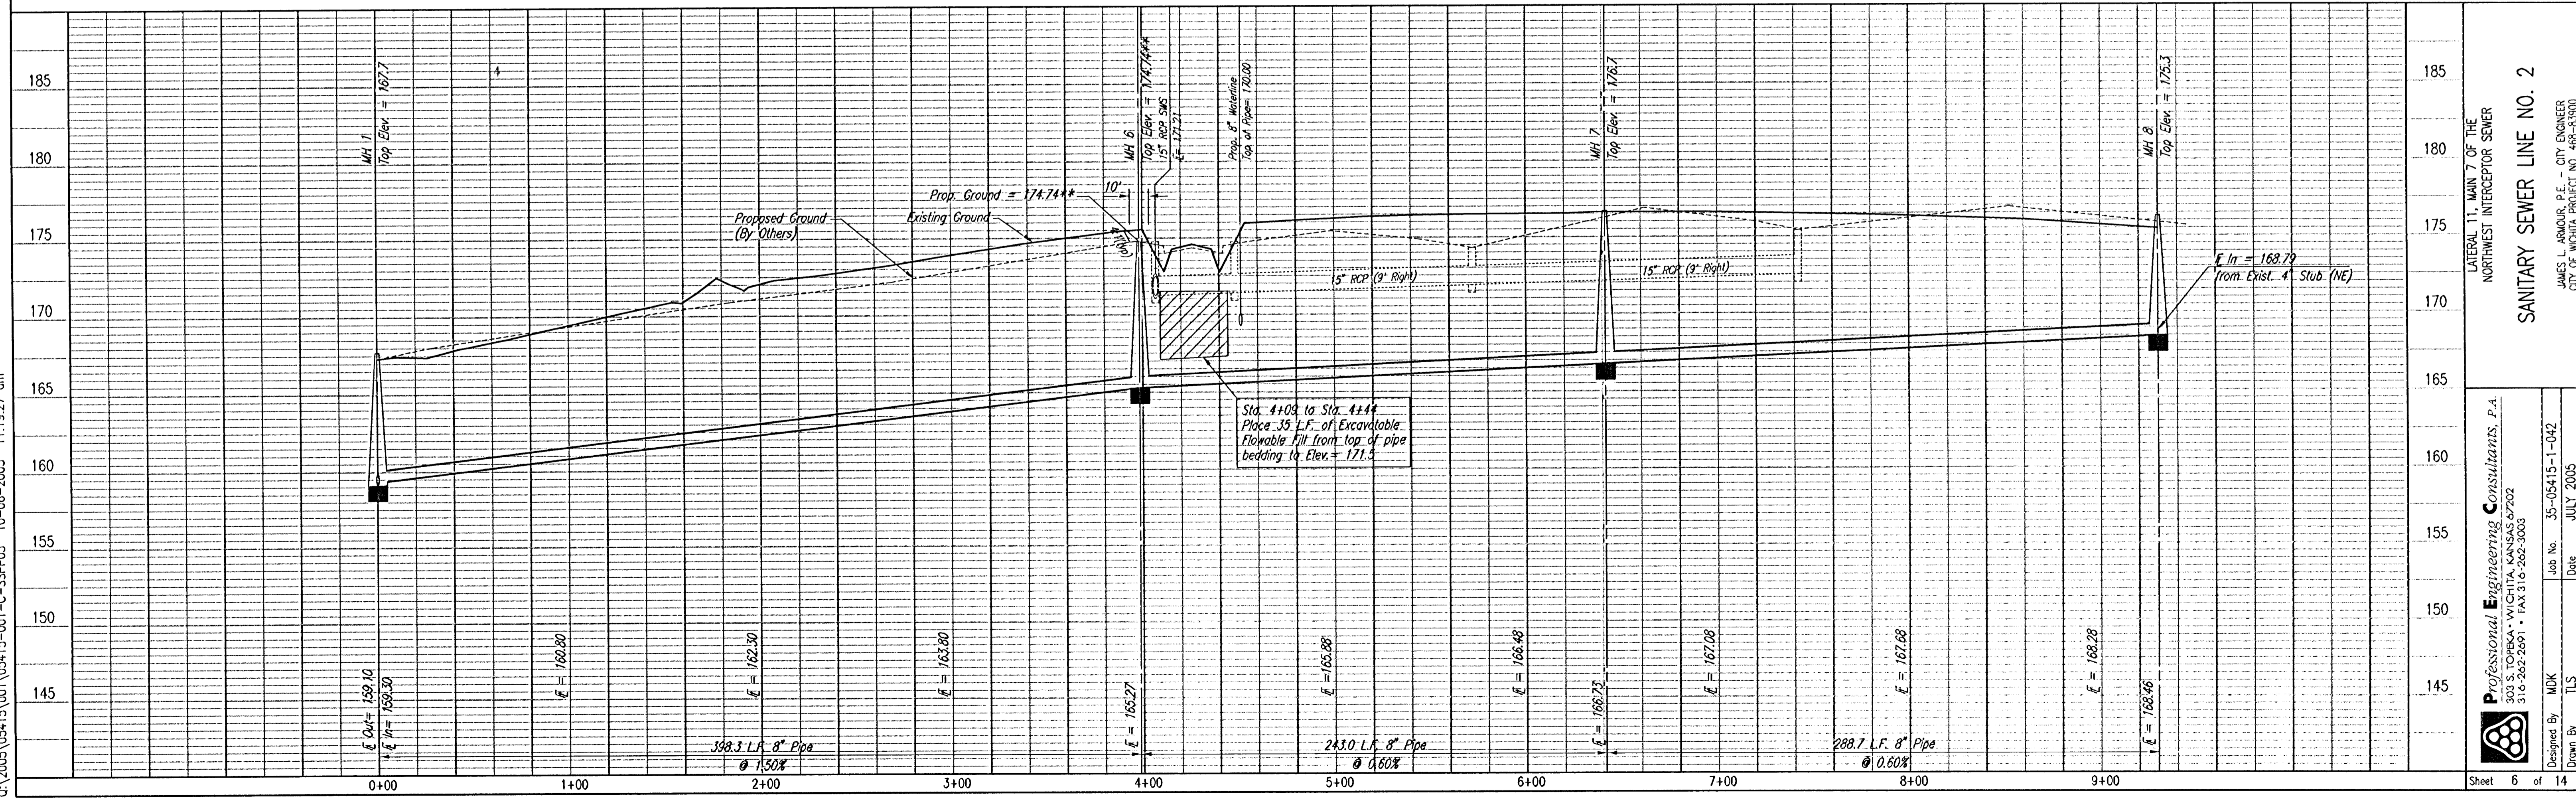
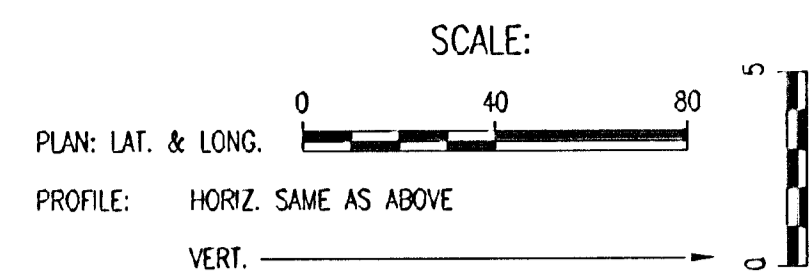


| | | |
|------|---------|------|
| PLAN | CHECKED | DATE |
| | CHECKED | |

| | | |
|---------|---------|------|
| PROFILE | CHECKED | DATE |
| | CHECKED | |

DSNR: MDK OPER: ILS SCALE: 1"=40.00
 Q:\2005\05415\001\05415-001-C-SSPP03 10-06-2005 11:19:27 am

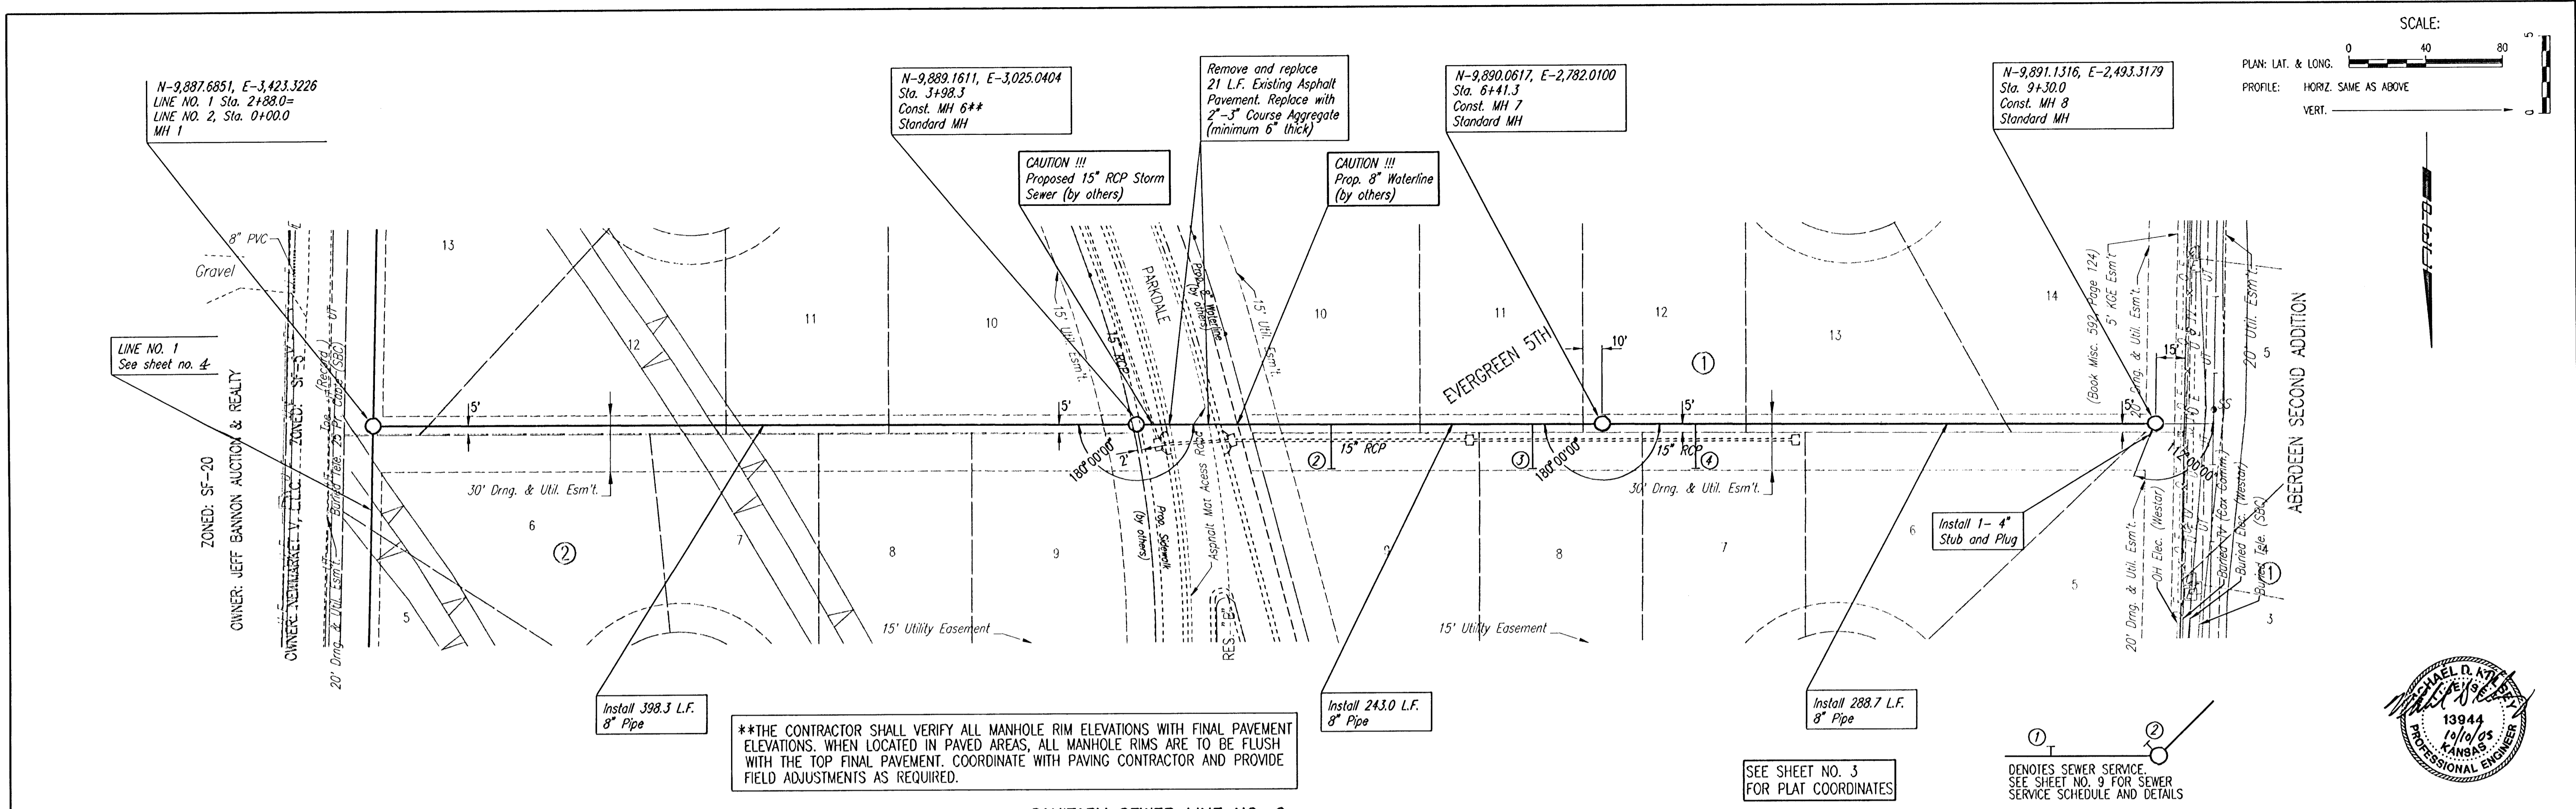

SANITARY SEWER LINE NO. 2

LATERAL 11, MAIN 7 OF THE NORTHWEST INTERCEPTOR SEWER

Professional Engineering Consultants, P.A.
 303 S. TOPICKA • WICHITA, KANSAS 67202
 316-262-2691 • FAX 316-262-3003

Designed By: MDK
 Drawn By: TLS

Job No. 35-05415-1-042
 Date: JULY 2005

Sheet 6 of 14