

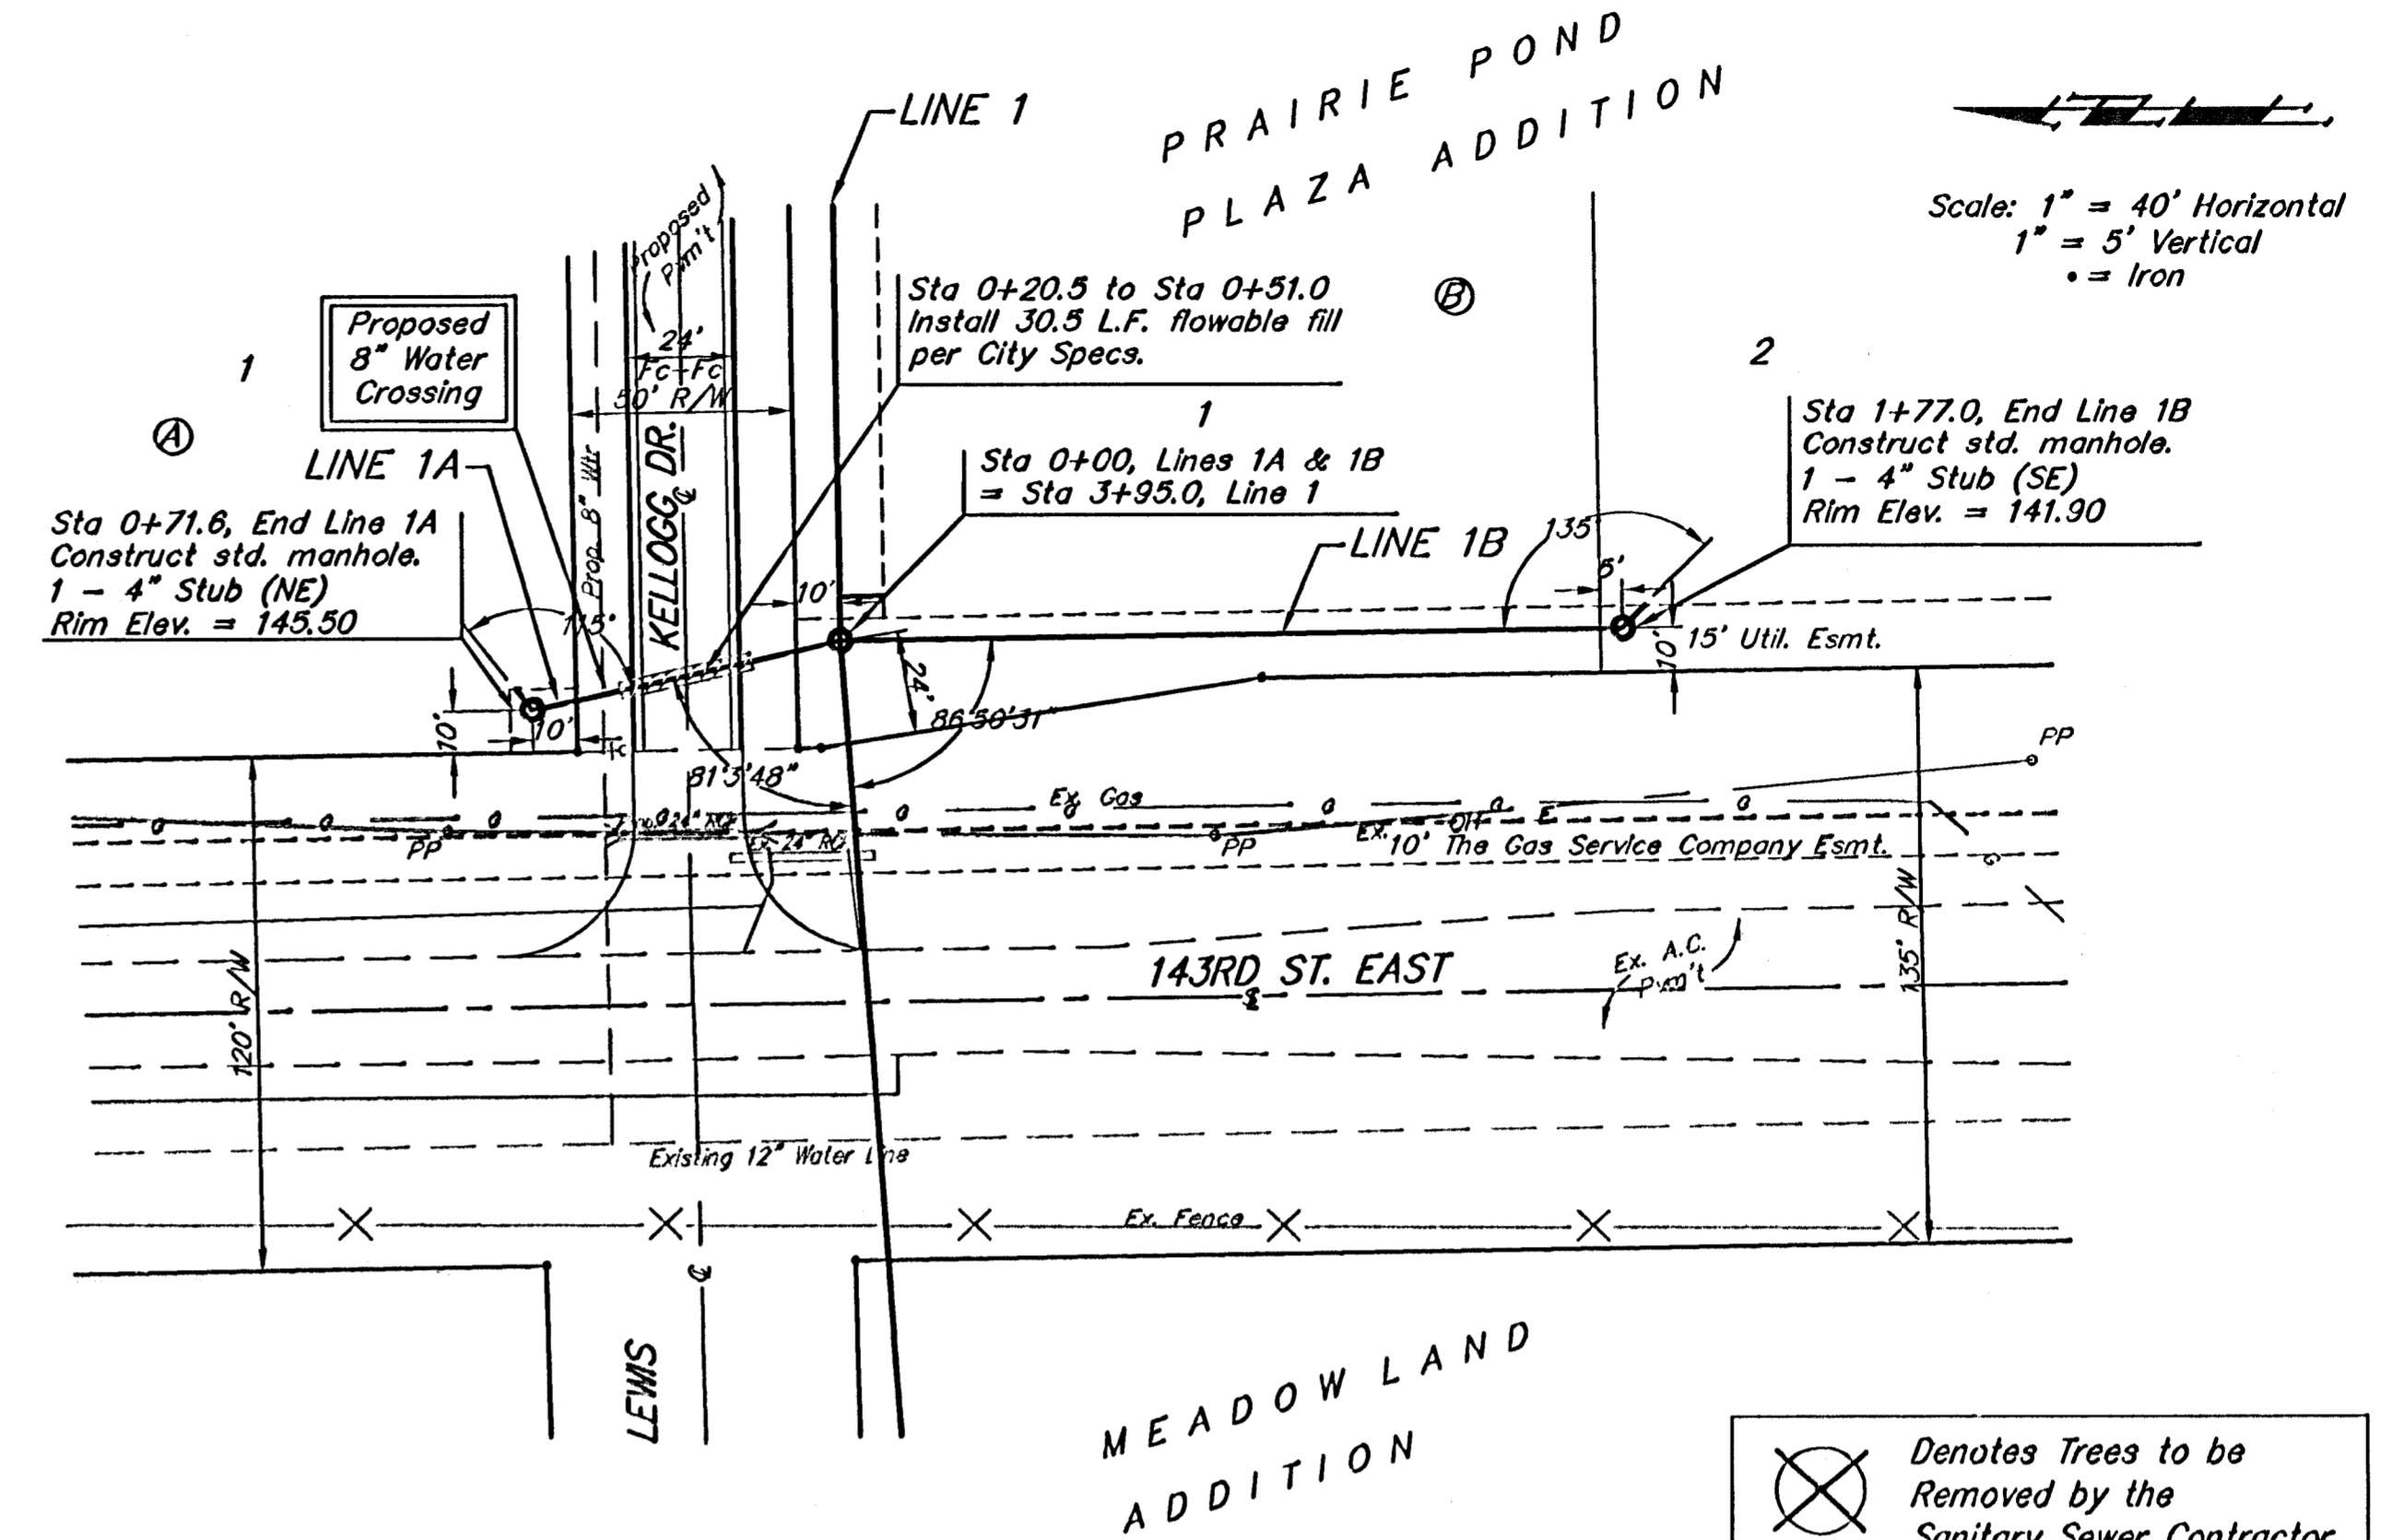


BENCHMARK:
 "□" cut on traffic signal
 light pole base, NW corner
 of Kellogg & 143rd Street
 East.
 Elev. = 1318.61 NGVD
 (131.21 City Datum)

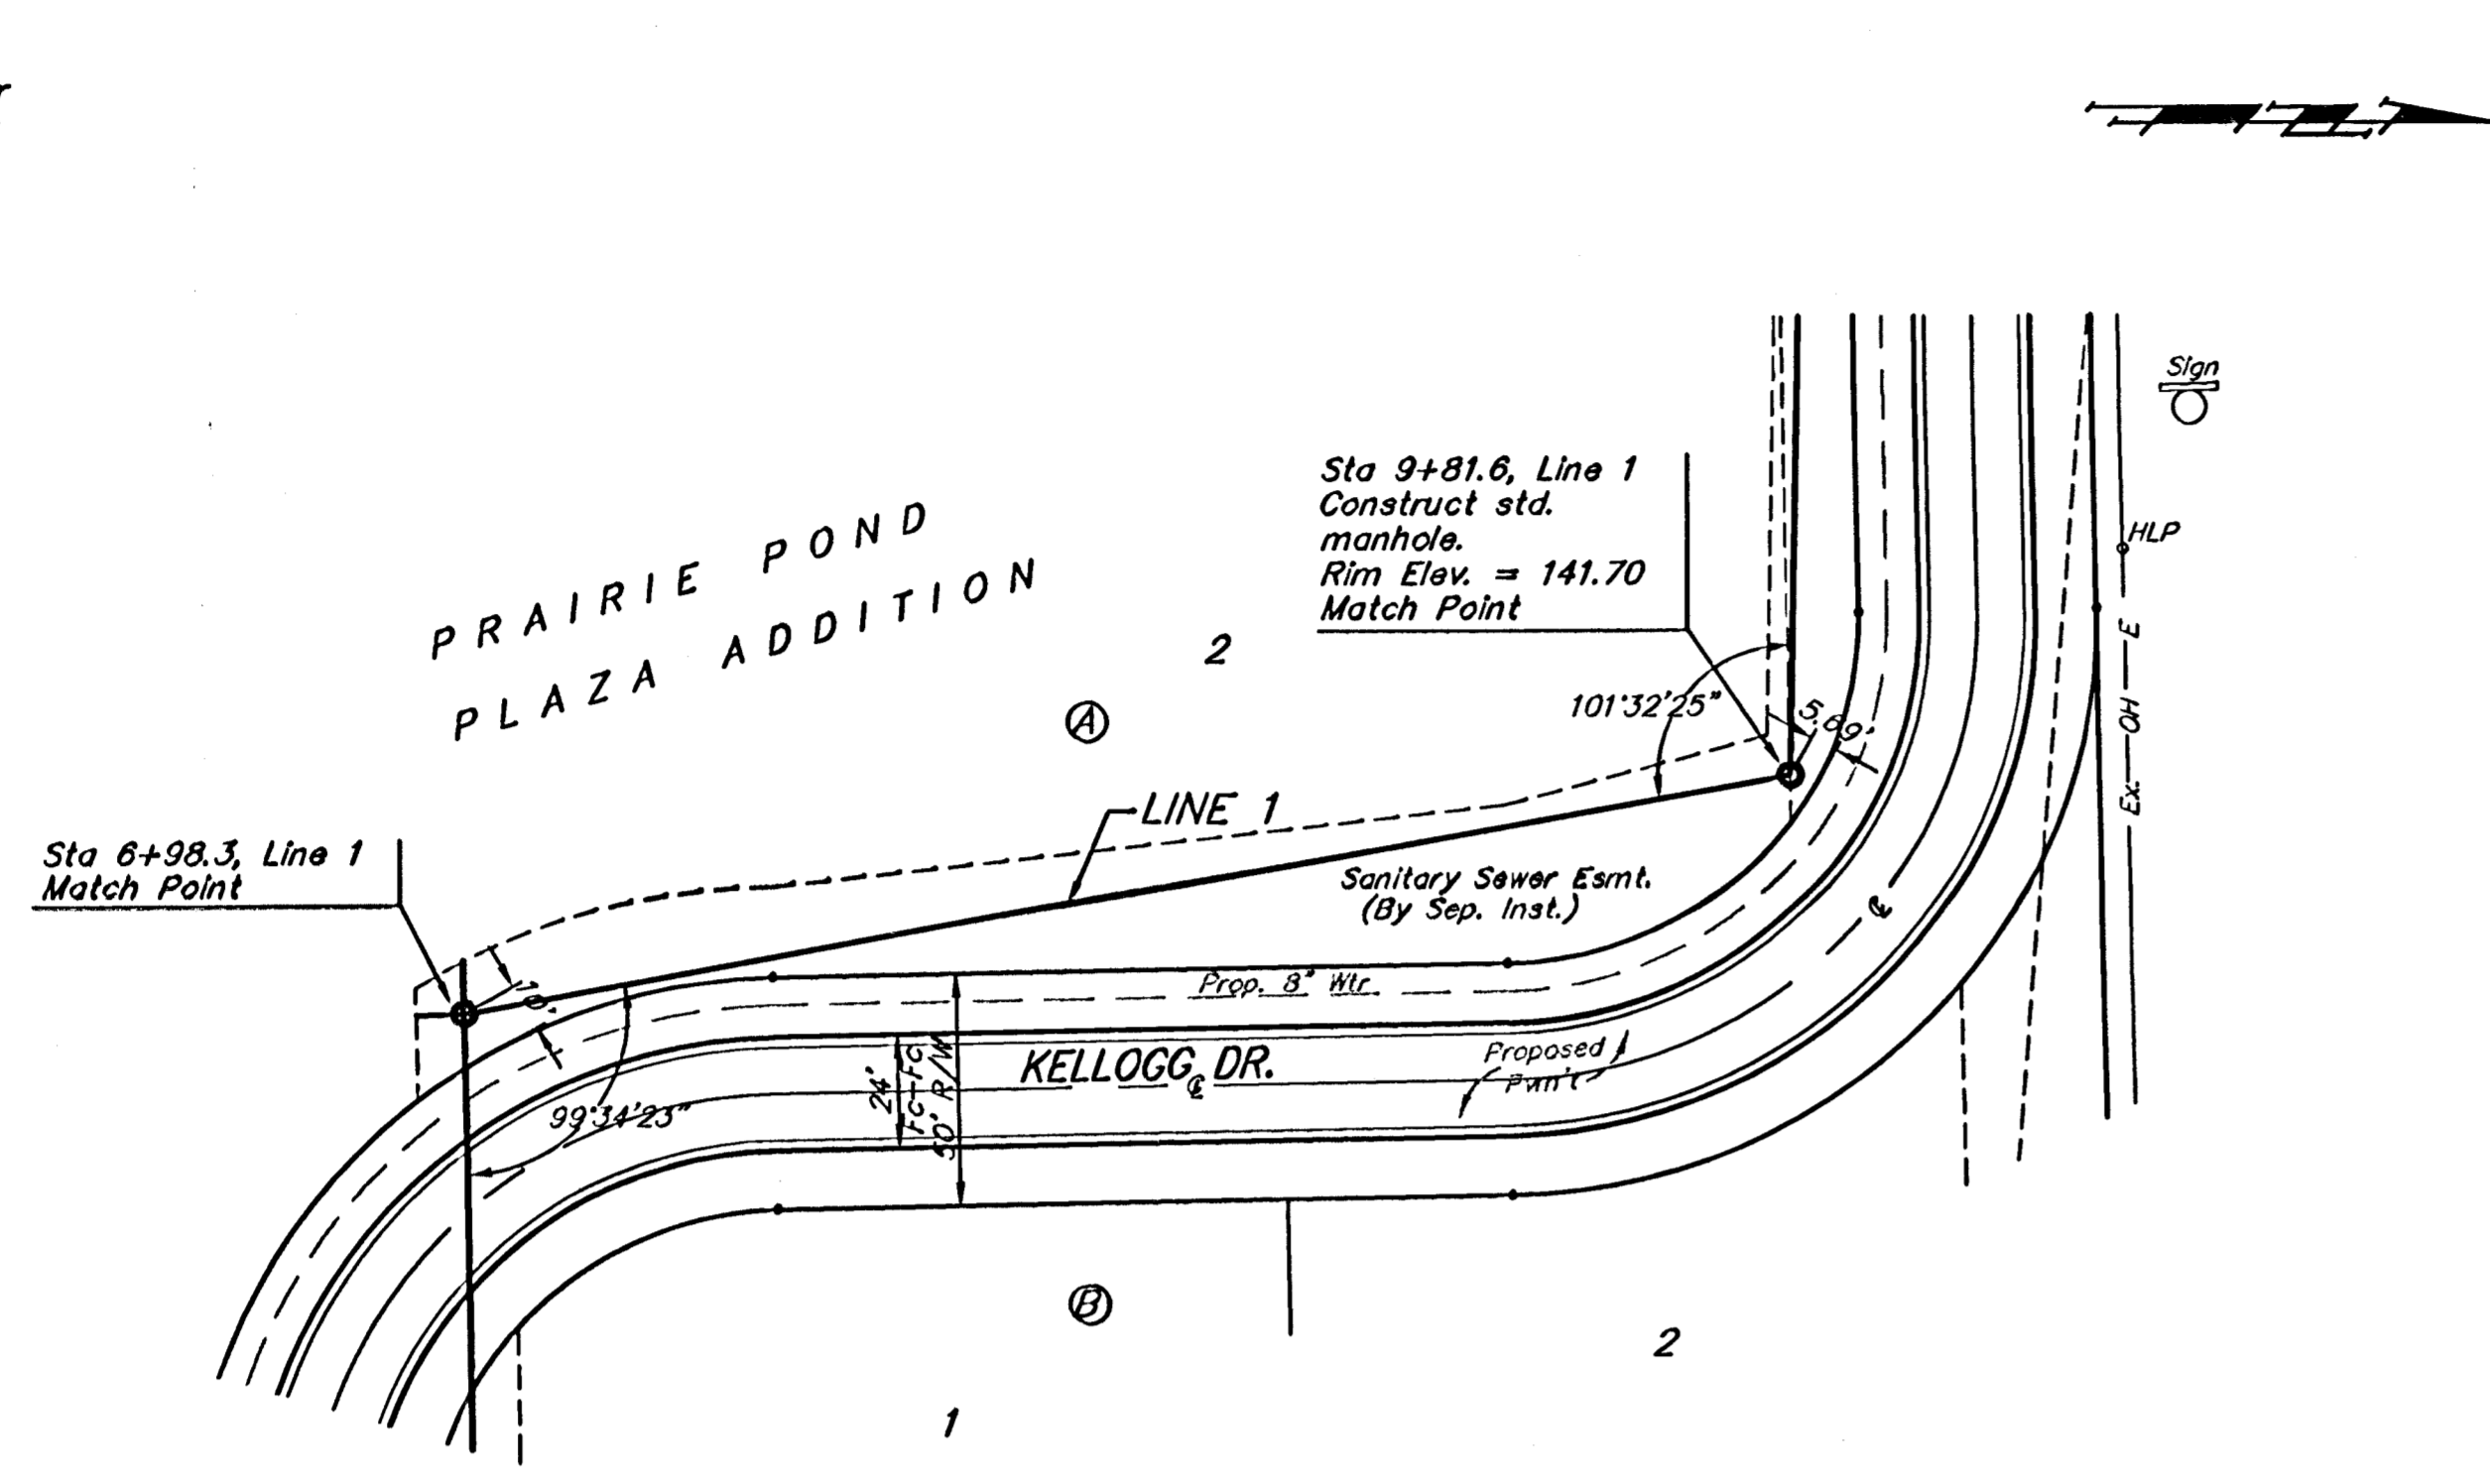

Scale: 1" = 40' Horizontal
 1" = 5' Vertical
 = Iron

⊗ Denotes Trees to be
 Removed by the
 Sanitary Sewer Contractor

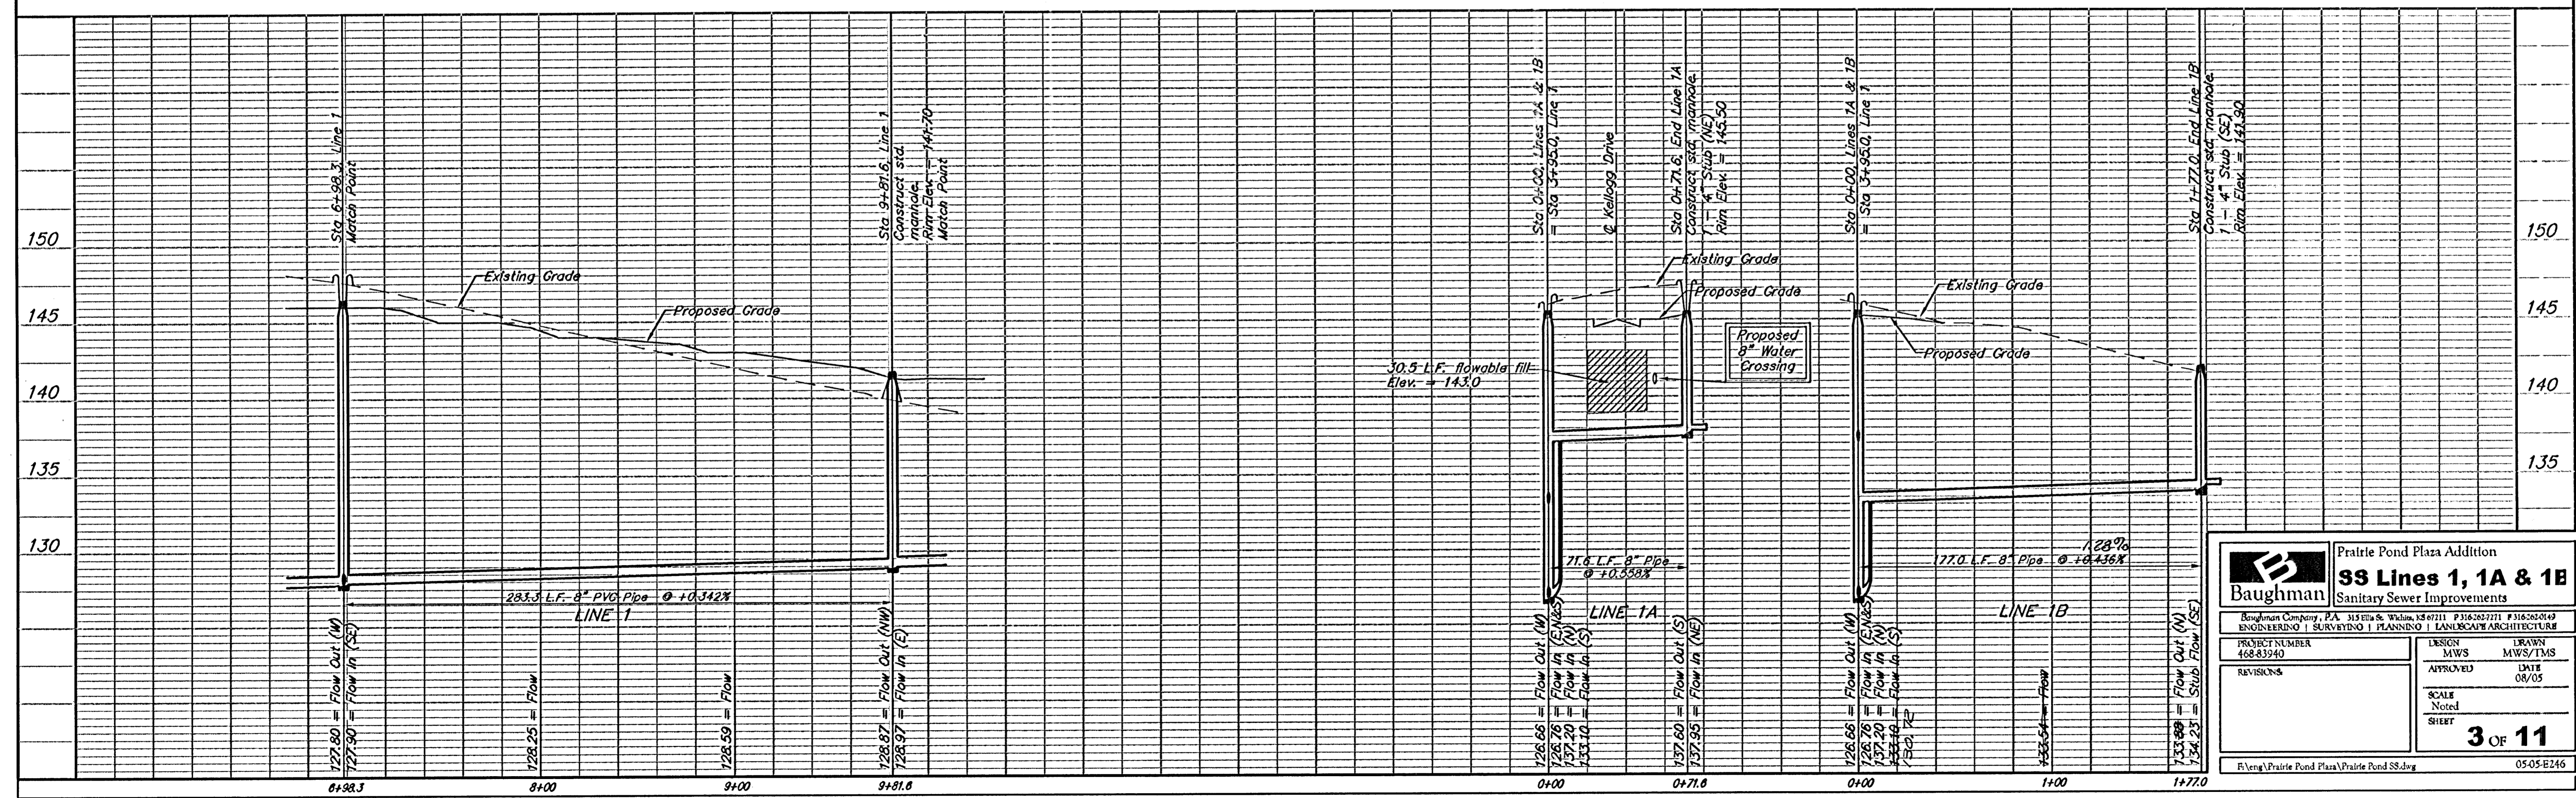

	Prairie Pond Plaza Addition	
	SS Lines 1, 1A & 1B	
Sanitary Sewer Improvements		
Baughman Company, P.A. 315 Elm St. Wilkes-Barre, PA 18701 P 717-261-7771 F 717-261-0140		
ENGINEERING SURVEYING PLANNING LANDSCAPE ARCHITECTURE		
PROJECT NUMBER 468-83940	DESIGN MWS	DRAWN MWS/TMS
REVISIONS	APPROVED	DATE 08/05
	SCALE AS SHOWN	
3 OF 11		
F:\eng\Prairie Pond Plaza\Prairie Pond SS.dwg		0505-E246