

SANITARY SEWER PLANS
THE TIMBERLANDS ADD.


**BUBBLE
MAP**

SHEET TITLE
468-84093
PROJECT NUMBER

DESIGN BY SRS
DRAWN BY DM
CHECKED BY SRS

ISSUED
APRIL 2006
REVISED

SHEET NO.
3 of 9

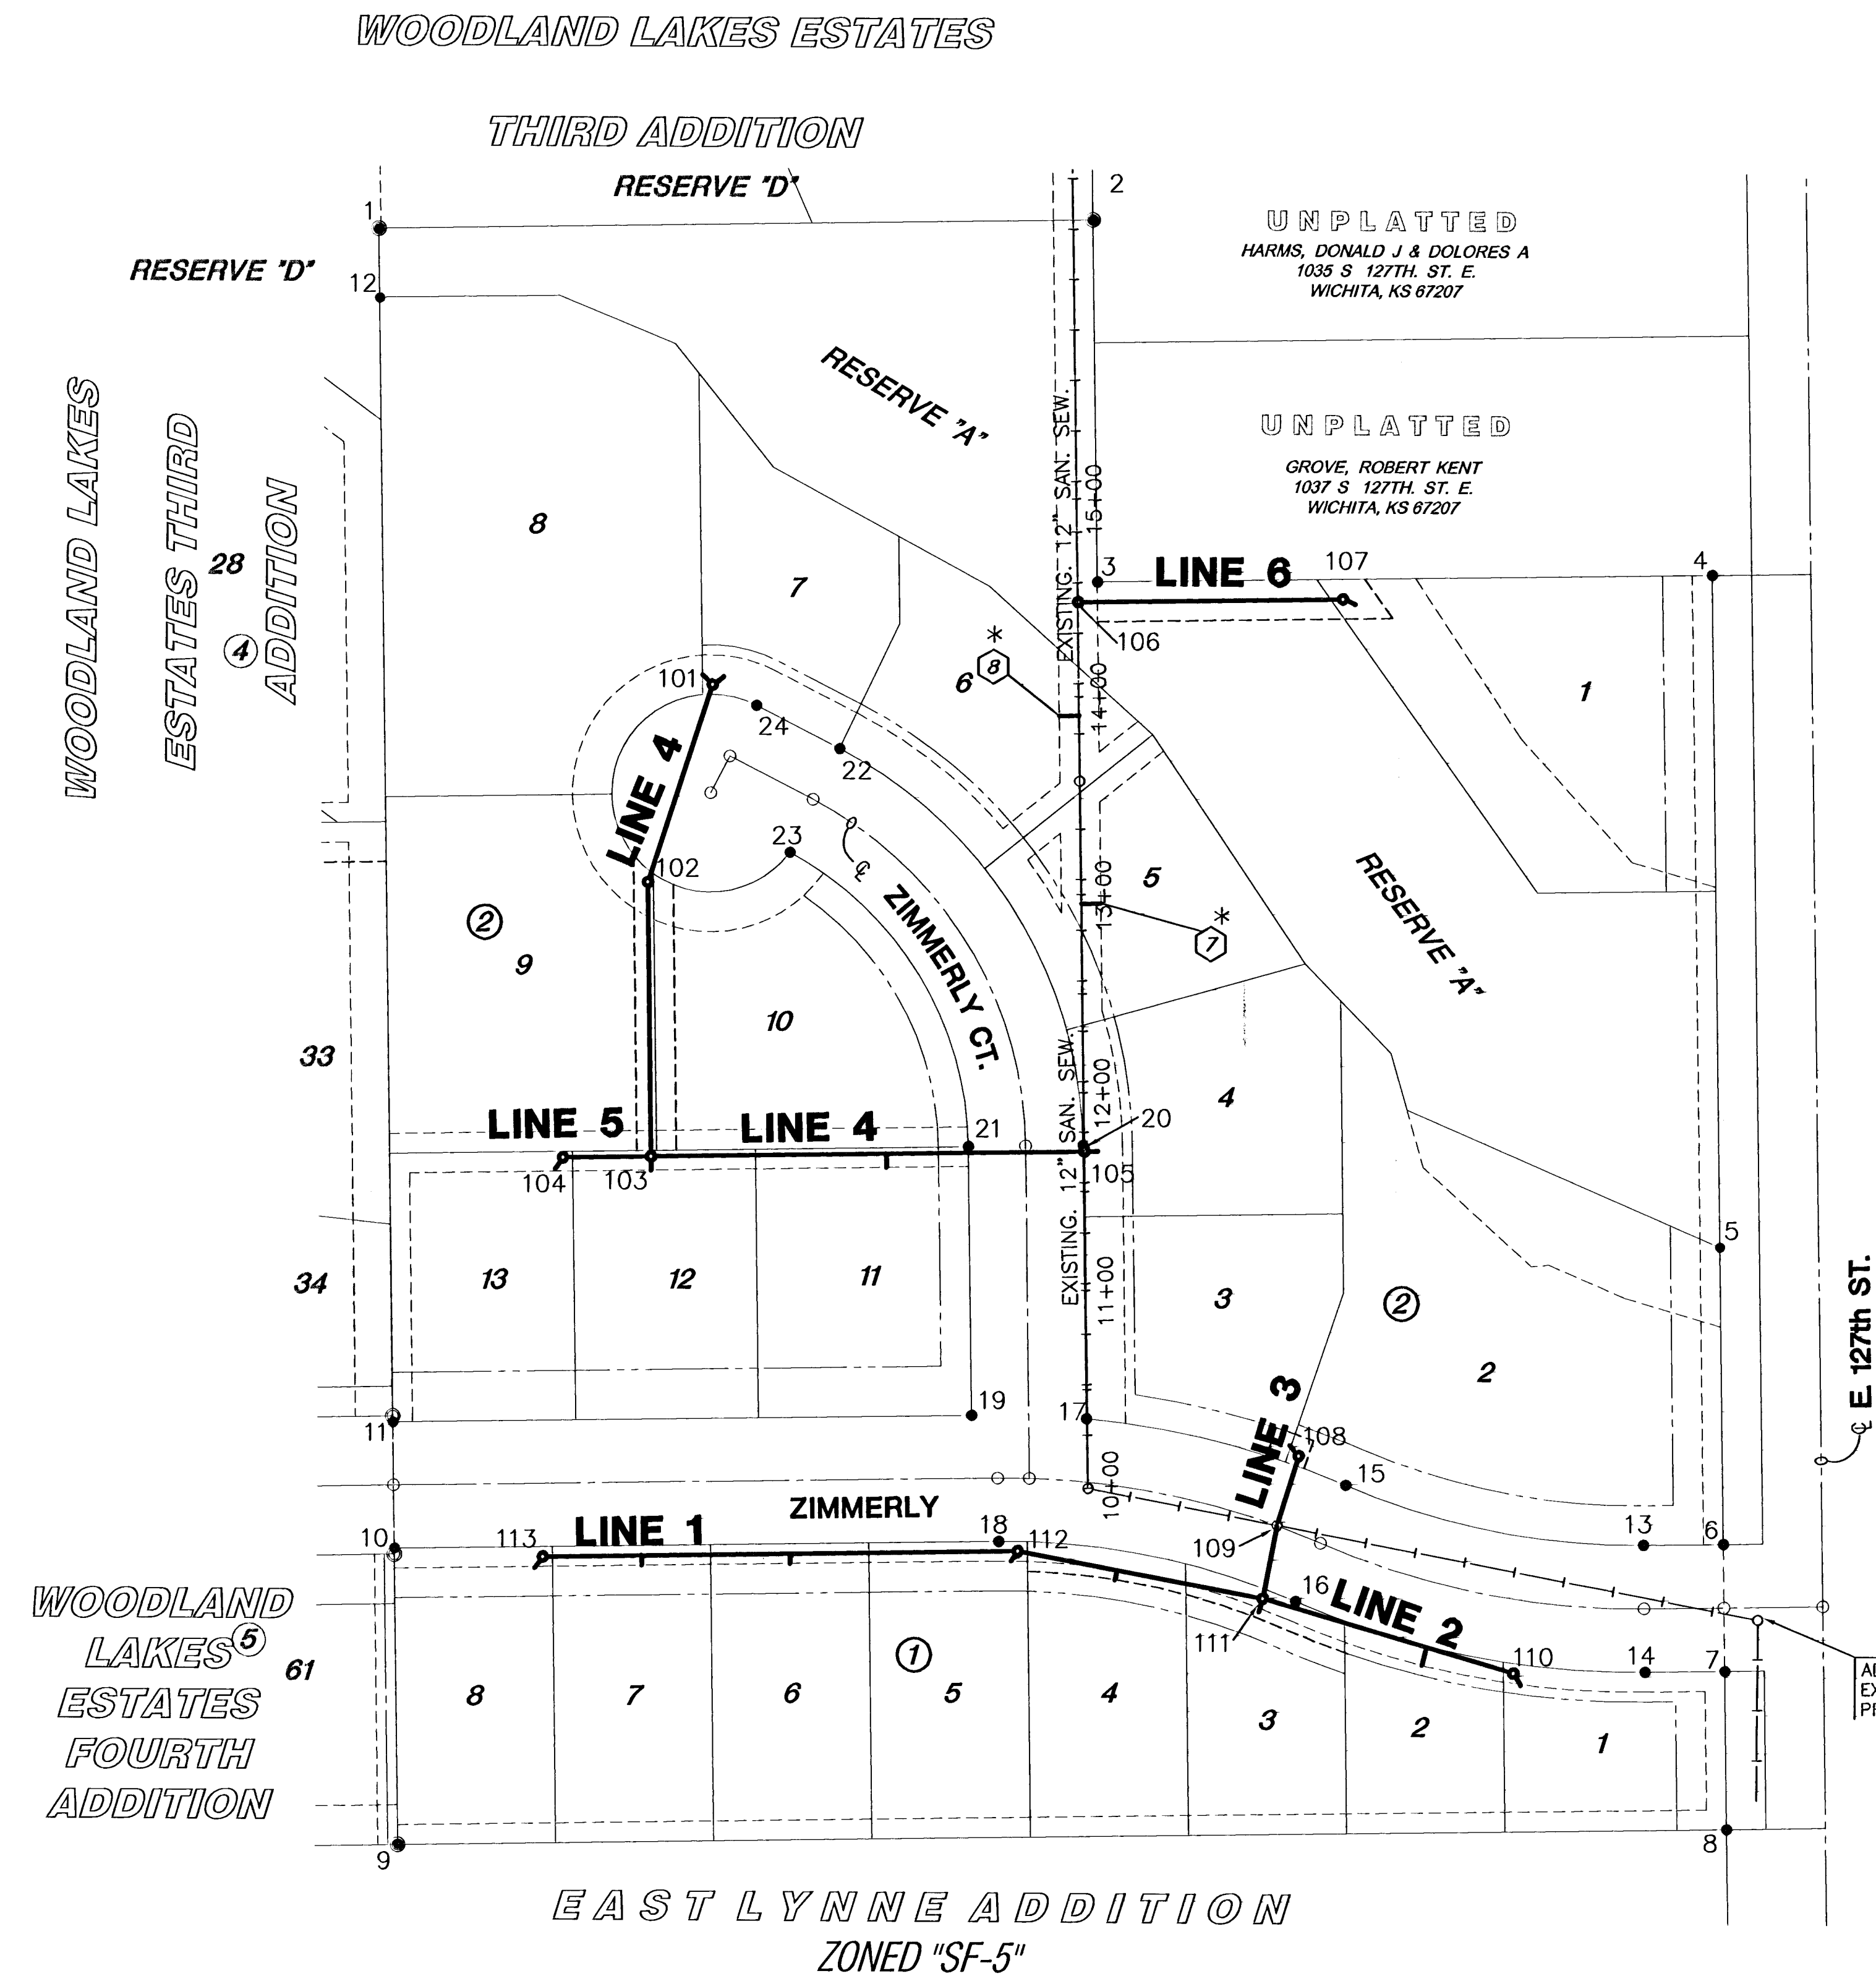

SCALE: 1" = 60'

PLAT IRONS			
POINT NO.	NORTHING	EASTING	DESCRIPTION
1	1680046.46	1690898.97	P.I.
2	1680052.76	1691259.91	P.I.
3	1679869.95	1691263.23	P.I.
4	1679875.38	1691574.18	P.I.
5	1679535.85	1691580.35	P.I.
6	1679385.91	1691583.07	P.I.
7	1679321.92	1691584.24	P.I.
8	1679241.94	1691585.69	P.I.
9	1679229.95	1690913.80	P.I.
10	1679379.58	1690911.08	P.I.
11	1679443.56	1690909.92	P.I.
12	1680011.47	1690899.60	P.I.
13	1679385.18	1691542.67	P.I.
14	1679321.19	1691543.83	P.I.
15	1679414.48	1691391.94	P.I.
16	1679355.59	1691366.88	P.I.
17	1679447.32	1691260.41	P.I.
18	1679384.90	1691216.42	P.I.
19	1679448.66	1691202.38	P.I.
20	1679585.30	1691257.90	P.I.
21	1679584.25	1691199.91	P.I.
22	1679784.79	1691133.67	P.I.
23	1679732.33	1691108.84	P.I.
24	1679806.49	1691091.48	P.I.

SANITARY SEWER MANHOLES			
POINT NO.	NORTHING	EASTING	DESCRIPTION
101	1679817.02	1691069.17	MH
102	1679717.03	1691036.98	MH
103	1679578.45	1691039.51	MH
104	1679577.68	1690995.01	MH
105	1679582.27	1691258.44	MH
106	1679859.78	1691253.52	MH
107	1679862.12	1691387.56	MH
108	1679429.14	1691367.98	MH
109	1679393.80	1691357.33	MH
110	1679320.08	1691477.25	MH
111	1679356.95	1691350.19	MH
112	1679380.07	1691226.12	MH
113	1679375.88	1690986.16	MH