
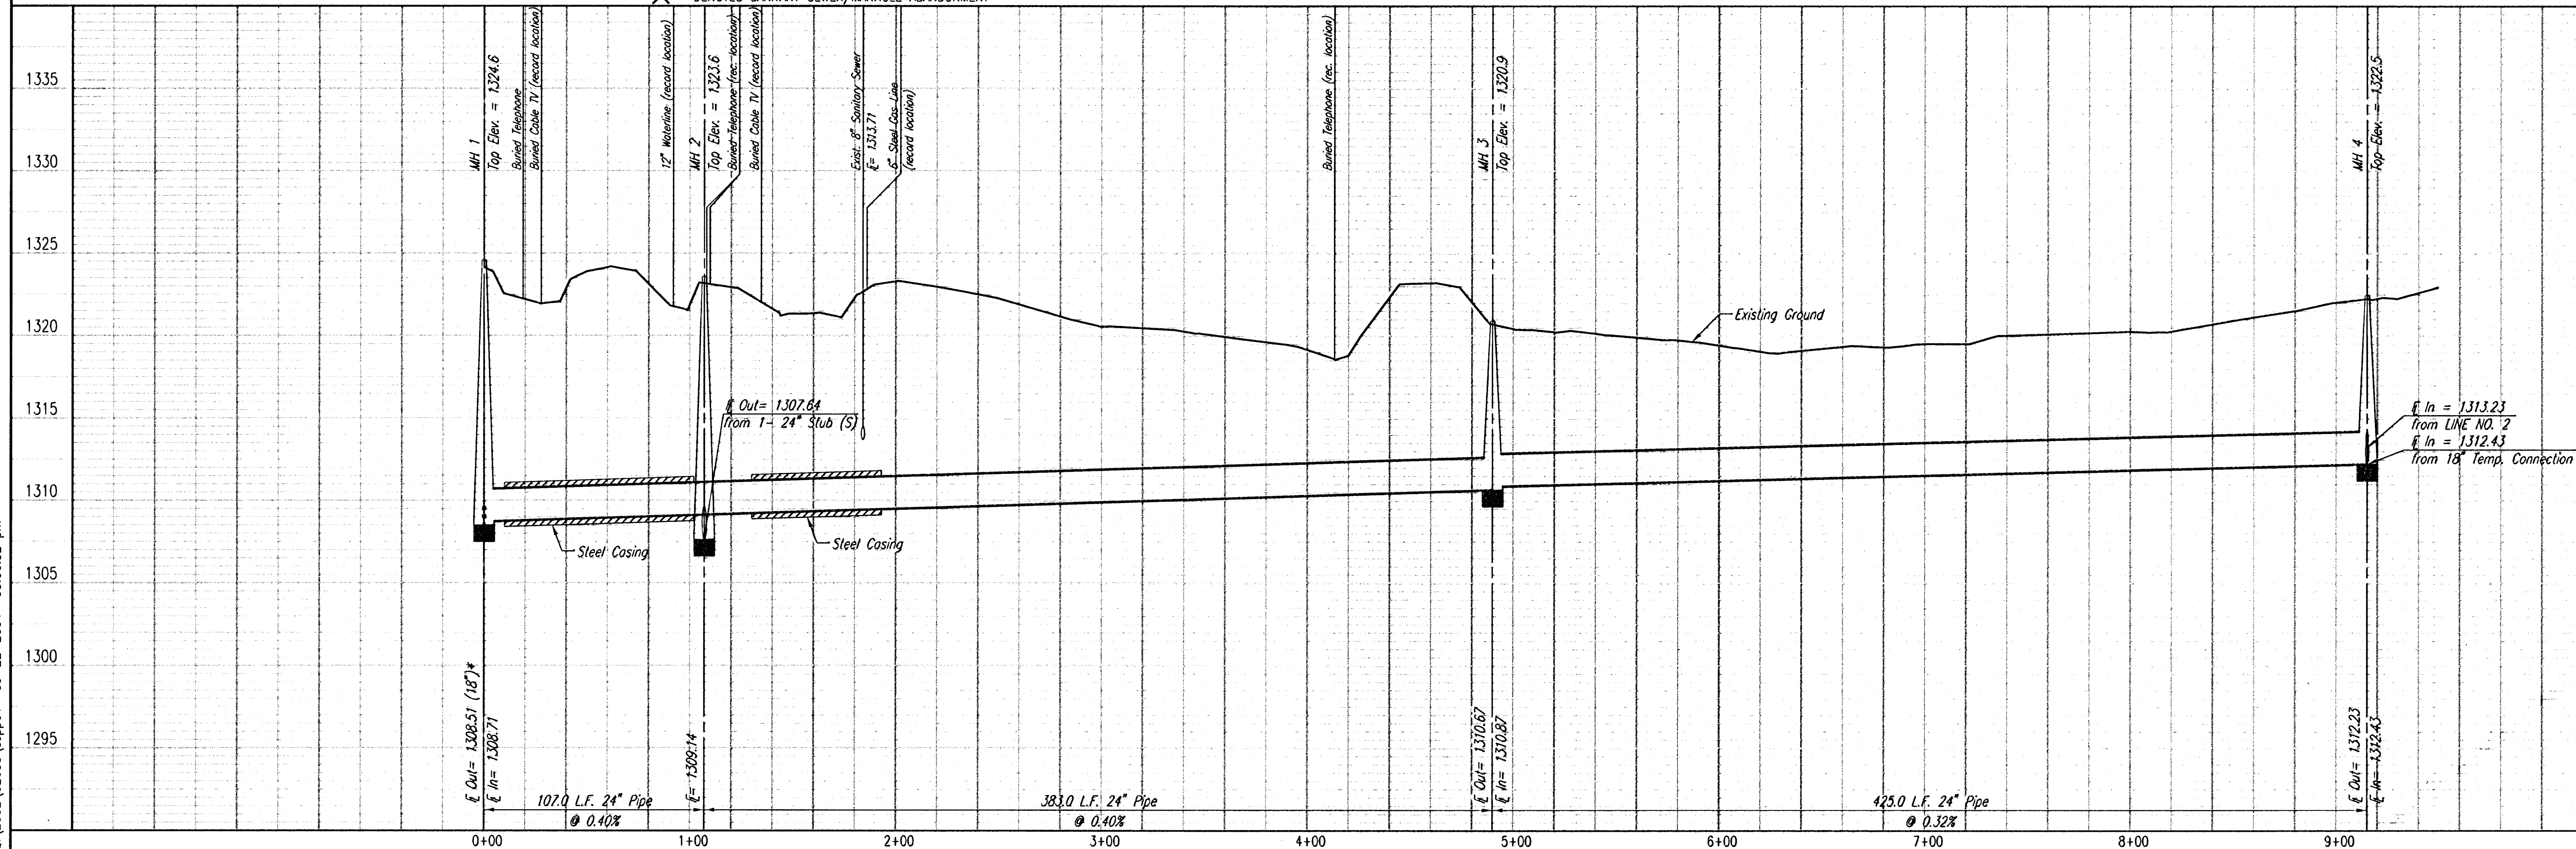
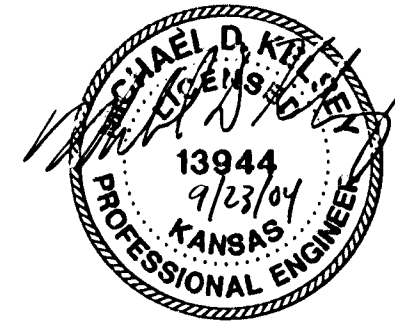


DSNR: OPER: JGA SCALE: 1=40.00

MAIN 17, FOUR MILE CREEK
CRESTVIEW SEWER - PHASE 1

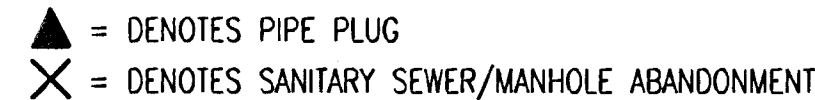

Professional Engineering Consultants, P.A.
303 S. TOPEKA • WICHITA, KANSAS 67202
316-262-2691 • FAX 316-262-3003

Assigned By	MDK	Job No.	35-02633-3697
Drawn By	JCA	Date	JULY 2004