



PLAN	CHECKED	DATE
	CHECKED	
BY		

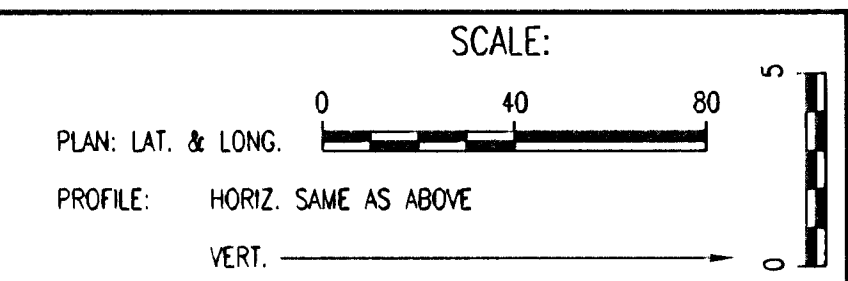

SANITARY SEWER LINE NO. 1

PROFILE	CHECKED	DATE
	CHECKED	
BY		

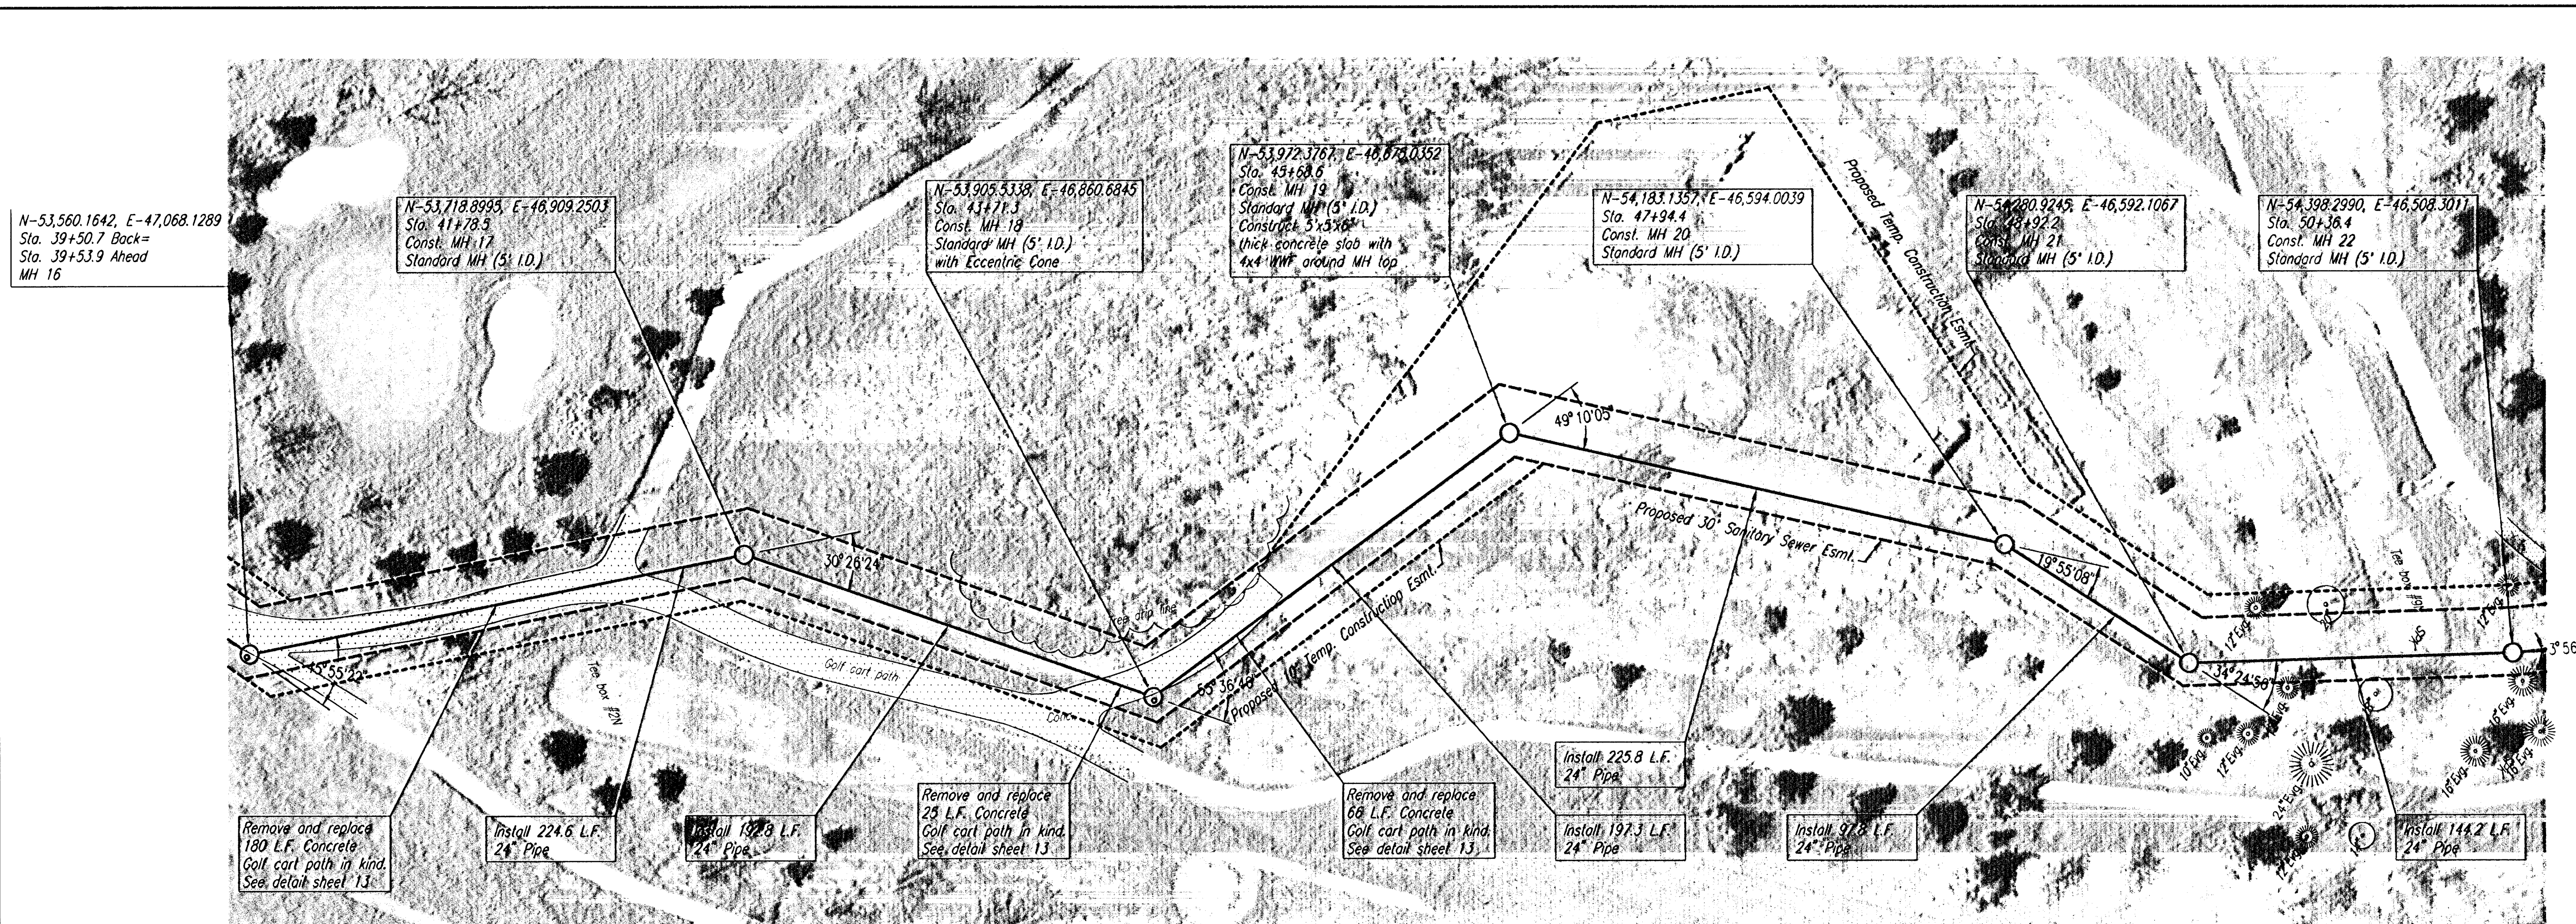

Professional Engineering Consultants, P.A.  
 303 S. TOPEKA • WICHITA, KANSAS 67202  
 316-262-2691 • FAX 316-262-3003

Designed By: MDK  
 Drawn By: JCA

Job No. 35-02633-3697  
 Date: JULY 2004

MAIN 17, FOUR MILE CREEK  
 CRESTVIEW SEWER - PHASE 1  
**SANITARY SEWER LINE NO. 1**  
 JAMES L. ARMOUR, P.E. - ACTING CITY ENGINEER  
 CITY OF WICHITA PROJECT NO. 468-83903

Sheet 8 of 23

DSNR: OPER. JCA SCALE: 1=40.00  
 C:\2002\02633\sspp05 09-24-2004 11:31:07 am