


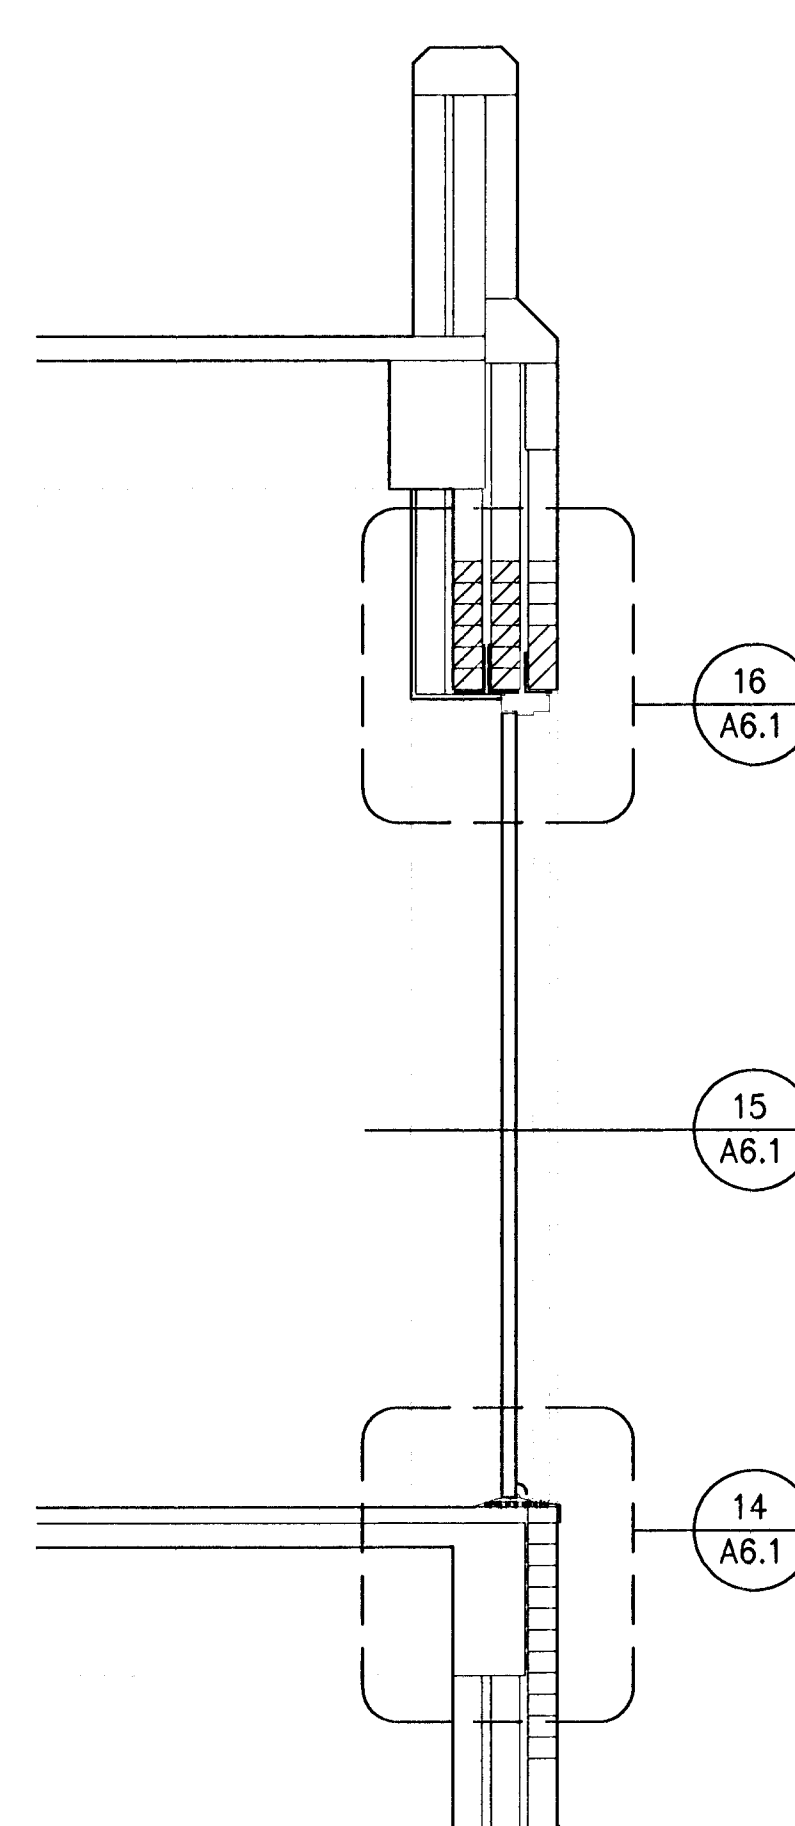

SCALE: 1/2" = 1'-0"