


PROJECT NO.	YEAR	SHEET NO.	TOTAL SHEETS
35-05257-000		27	31

NOTE BOOK TABULATE AREAS CHECKED
NO.

DSNR: BLB OPER: BUS SCALE: 1"=1.00
 Q:\2005\05257\X-SECS\swd ph1 sta 3000 to 3822\05257-C-s001 06-16-2005 01:09:29 pm

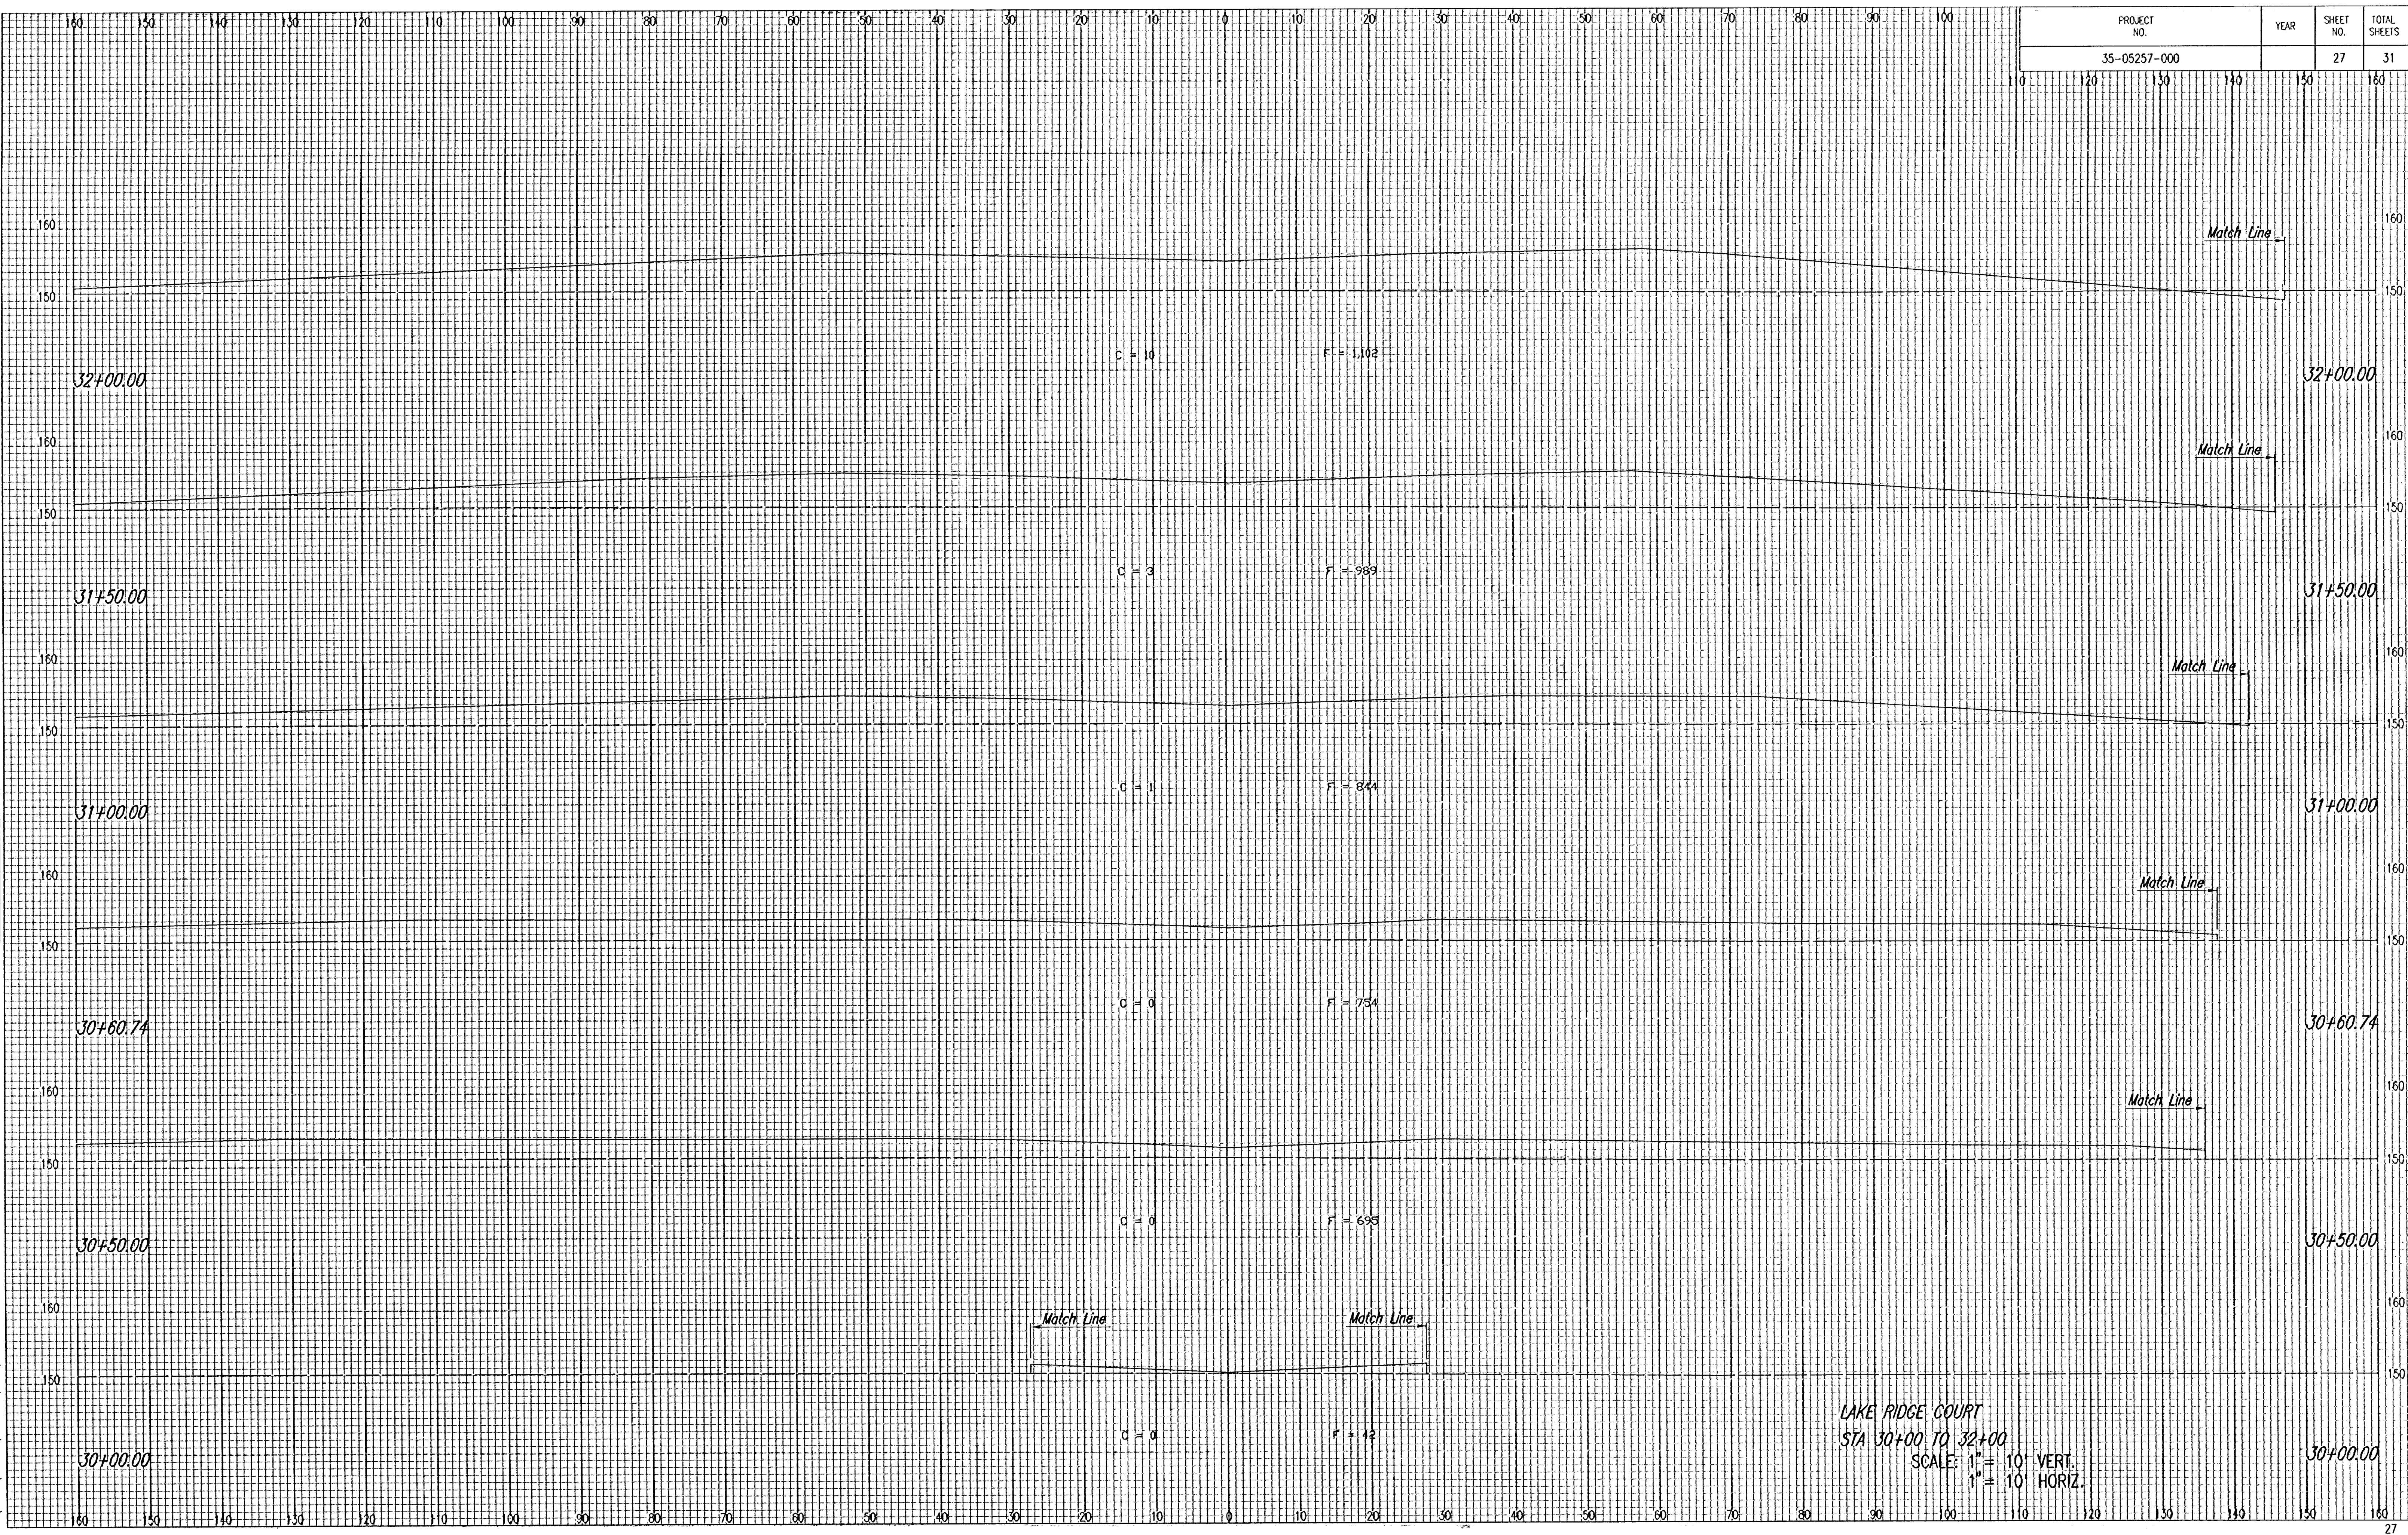

LAKE RIDGE COURT
 STA 30+00 TO 32+00
 SCALE: 1" = 10' VERT.
 1" = 10' HORIZ.