
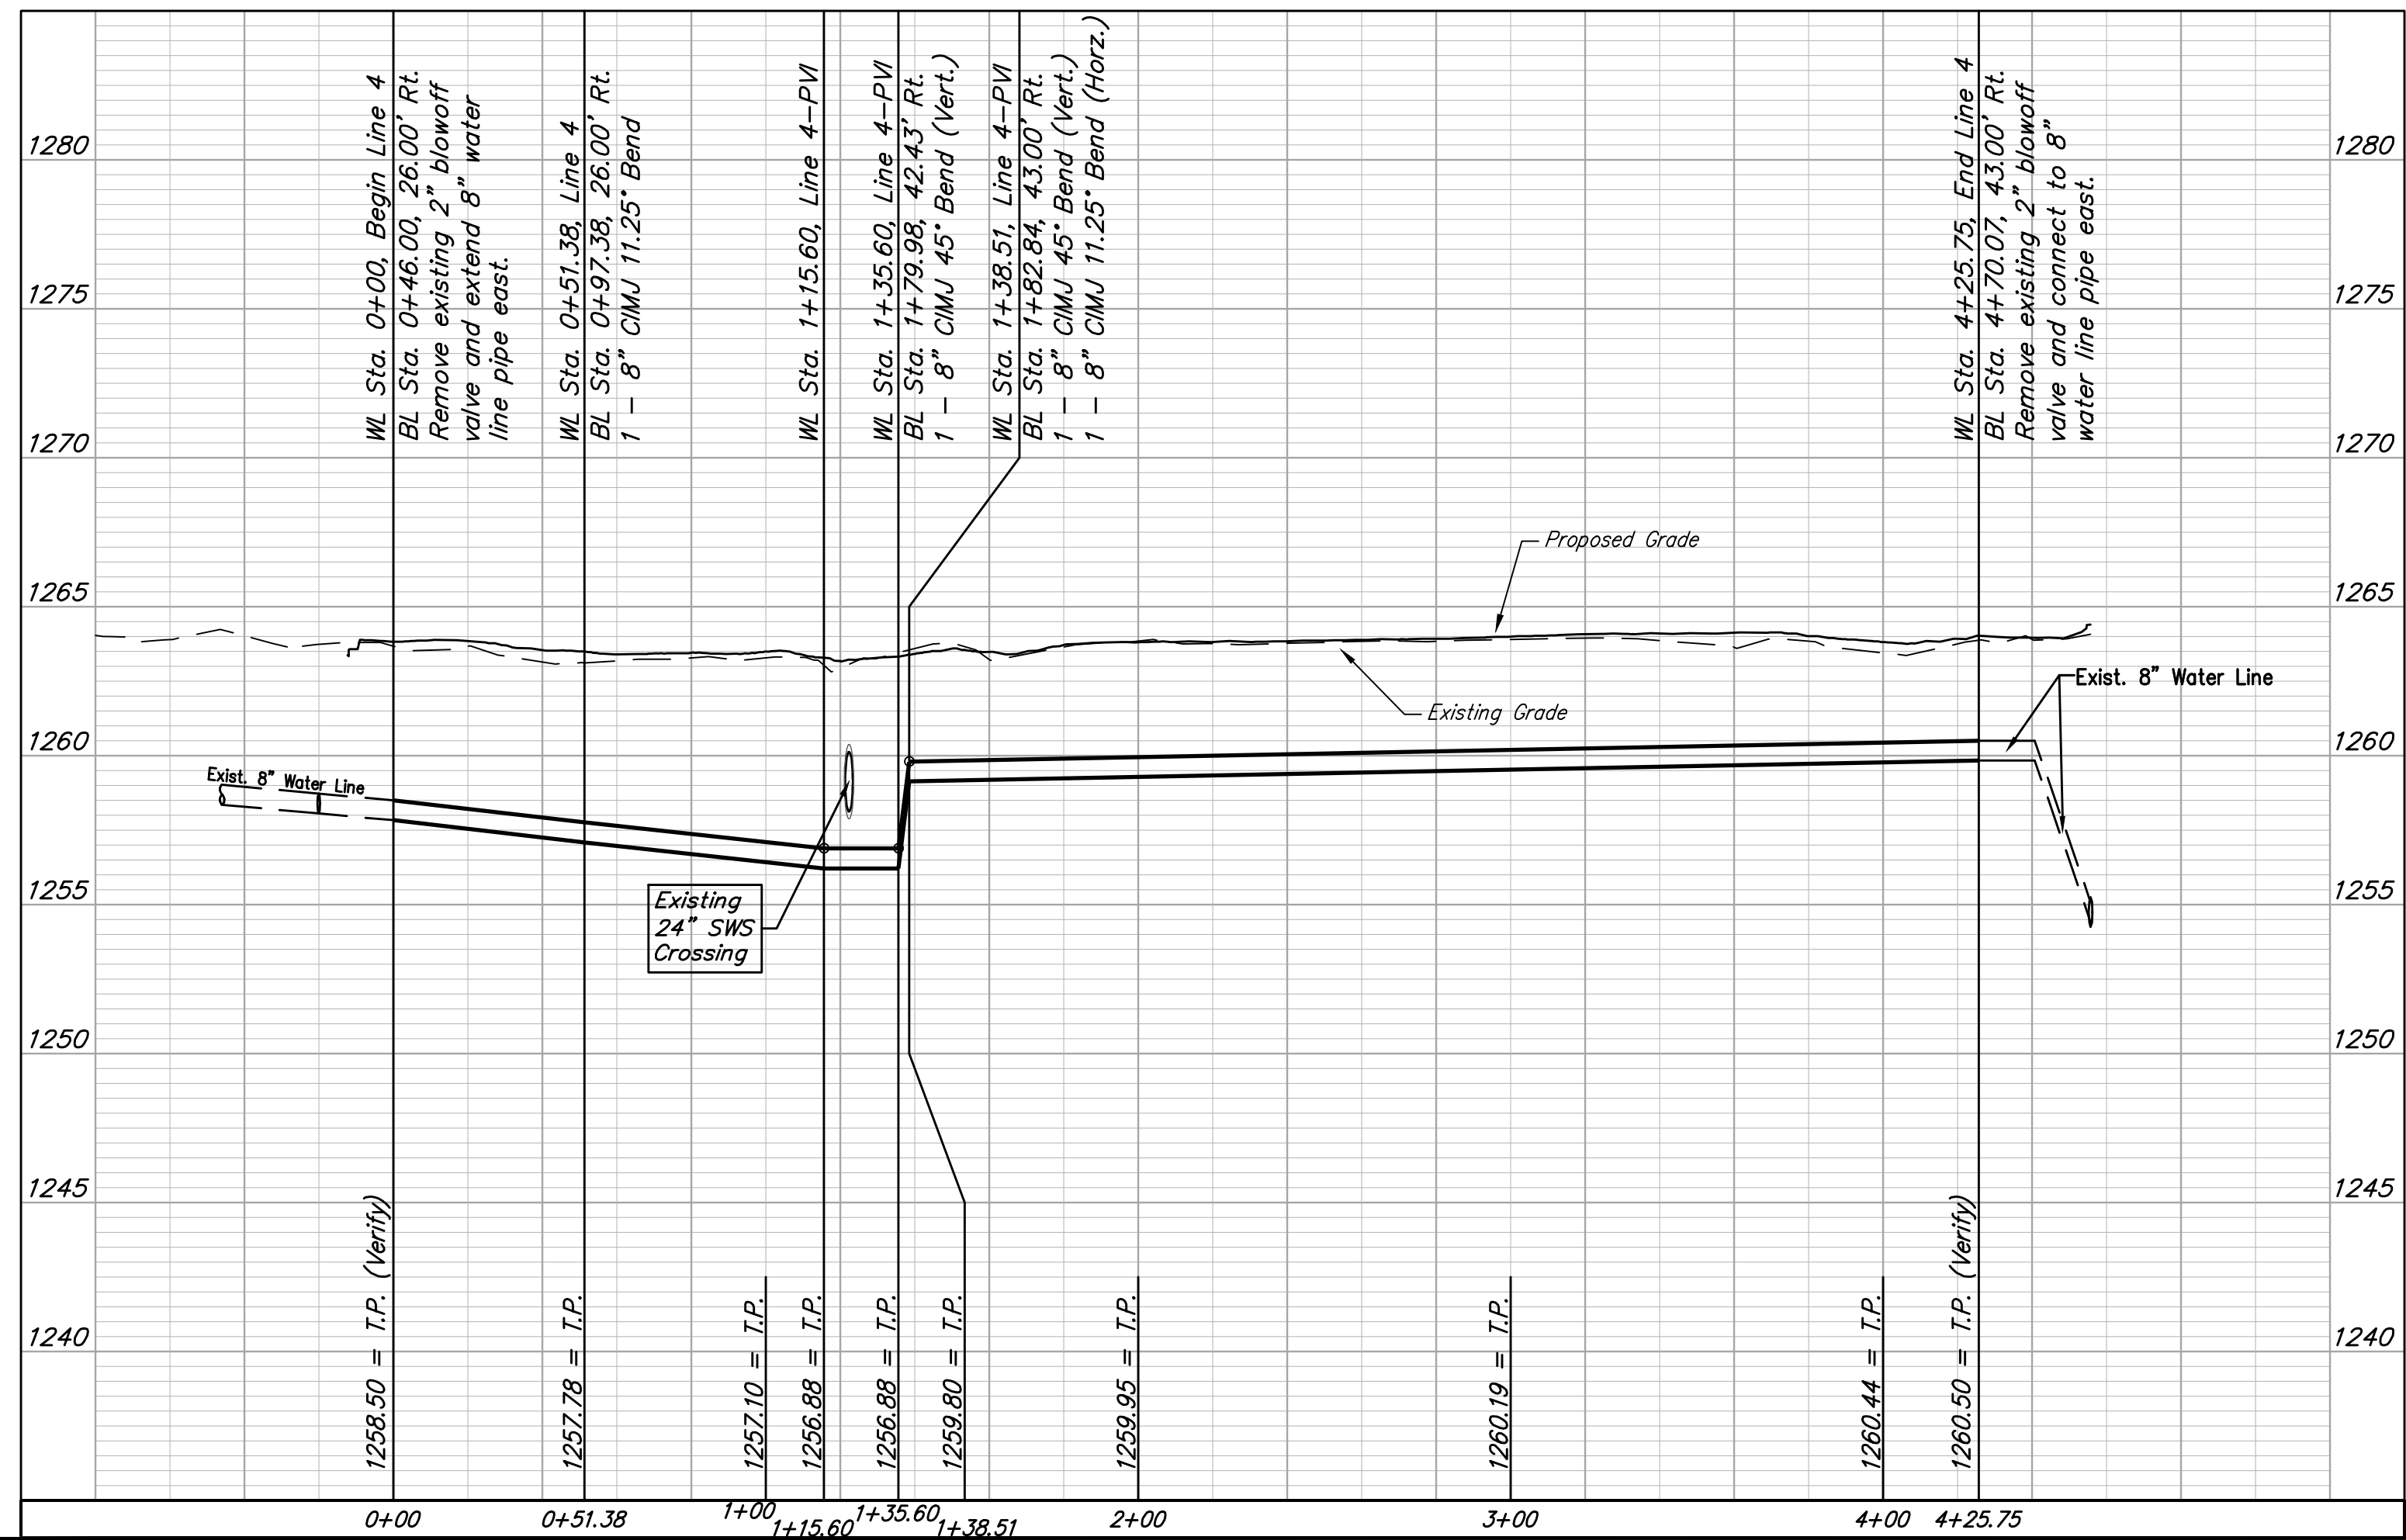
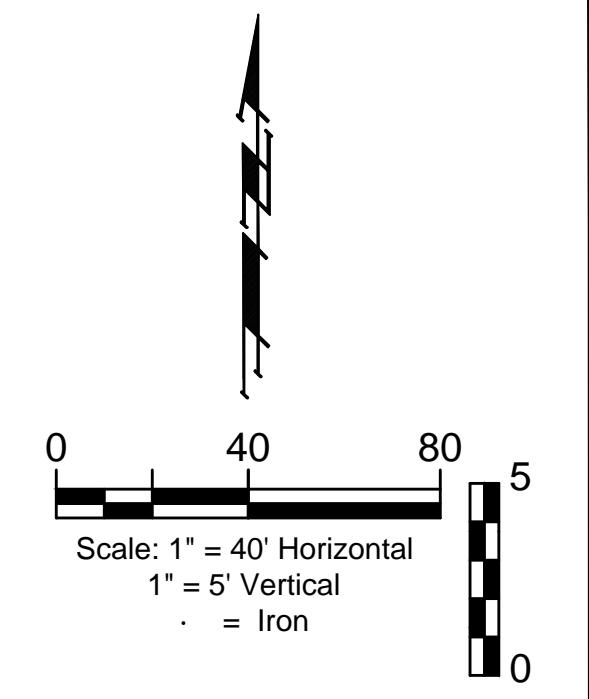


BENCHMARK:

BM #1 - City of Wichita Benchmark Disc, SE Corner of Clifton and 55th Street South, Southwest corner of R/CBC, on top of hubguard at the West end.
Elev. = 1263.61 NAVD88

BM #2 - " " Cut on top of curb, north side of Shoffner, adjacent to SE corner of Lot 14 Block B, Meadowlake Beach Addition, Sedgwick County, Kansas.
Elev. = 1264.80 NAVD88

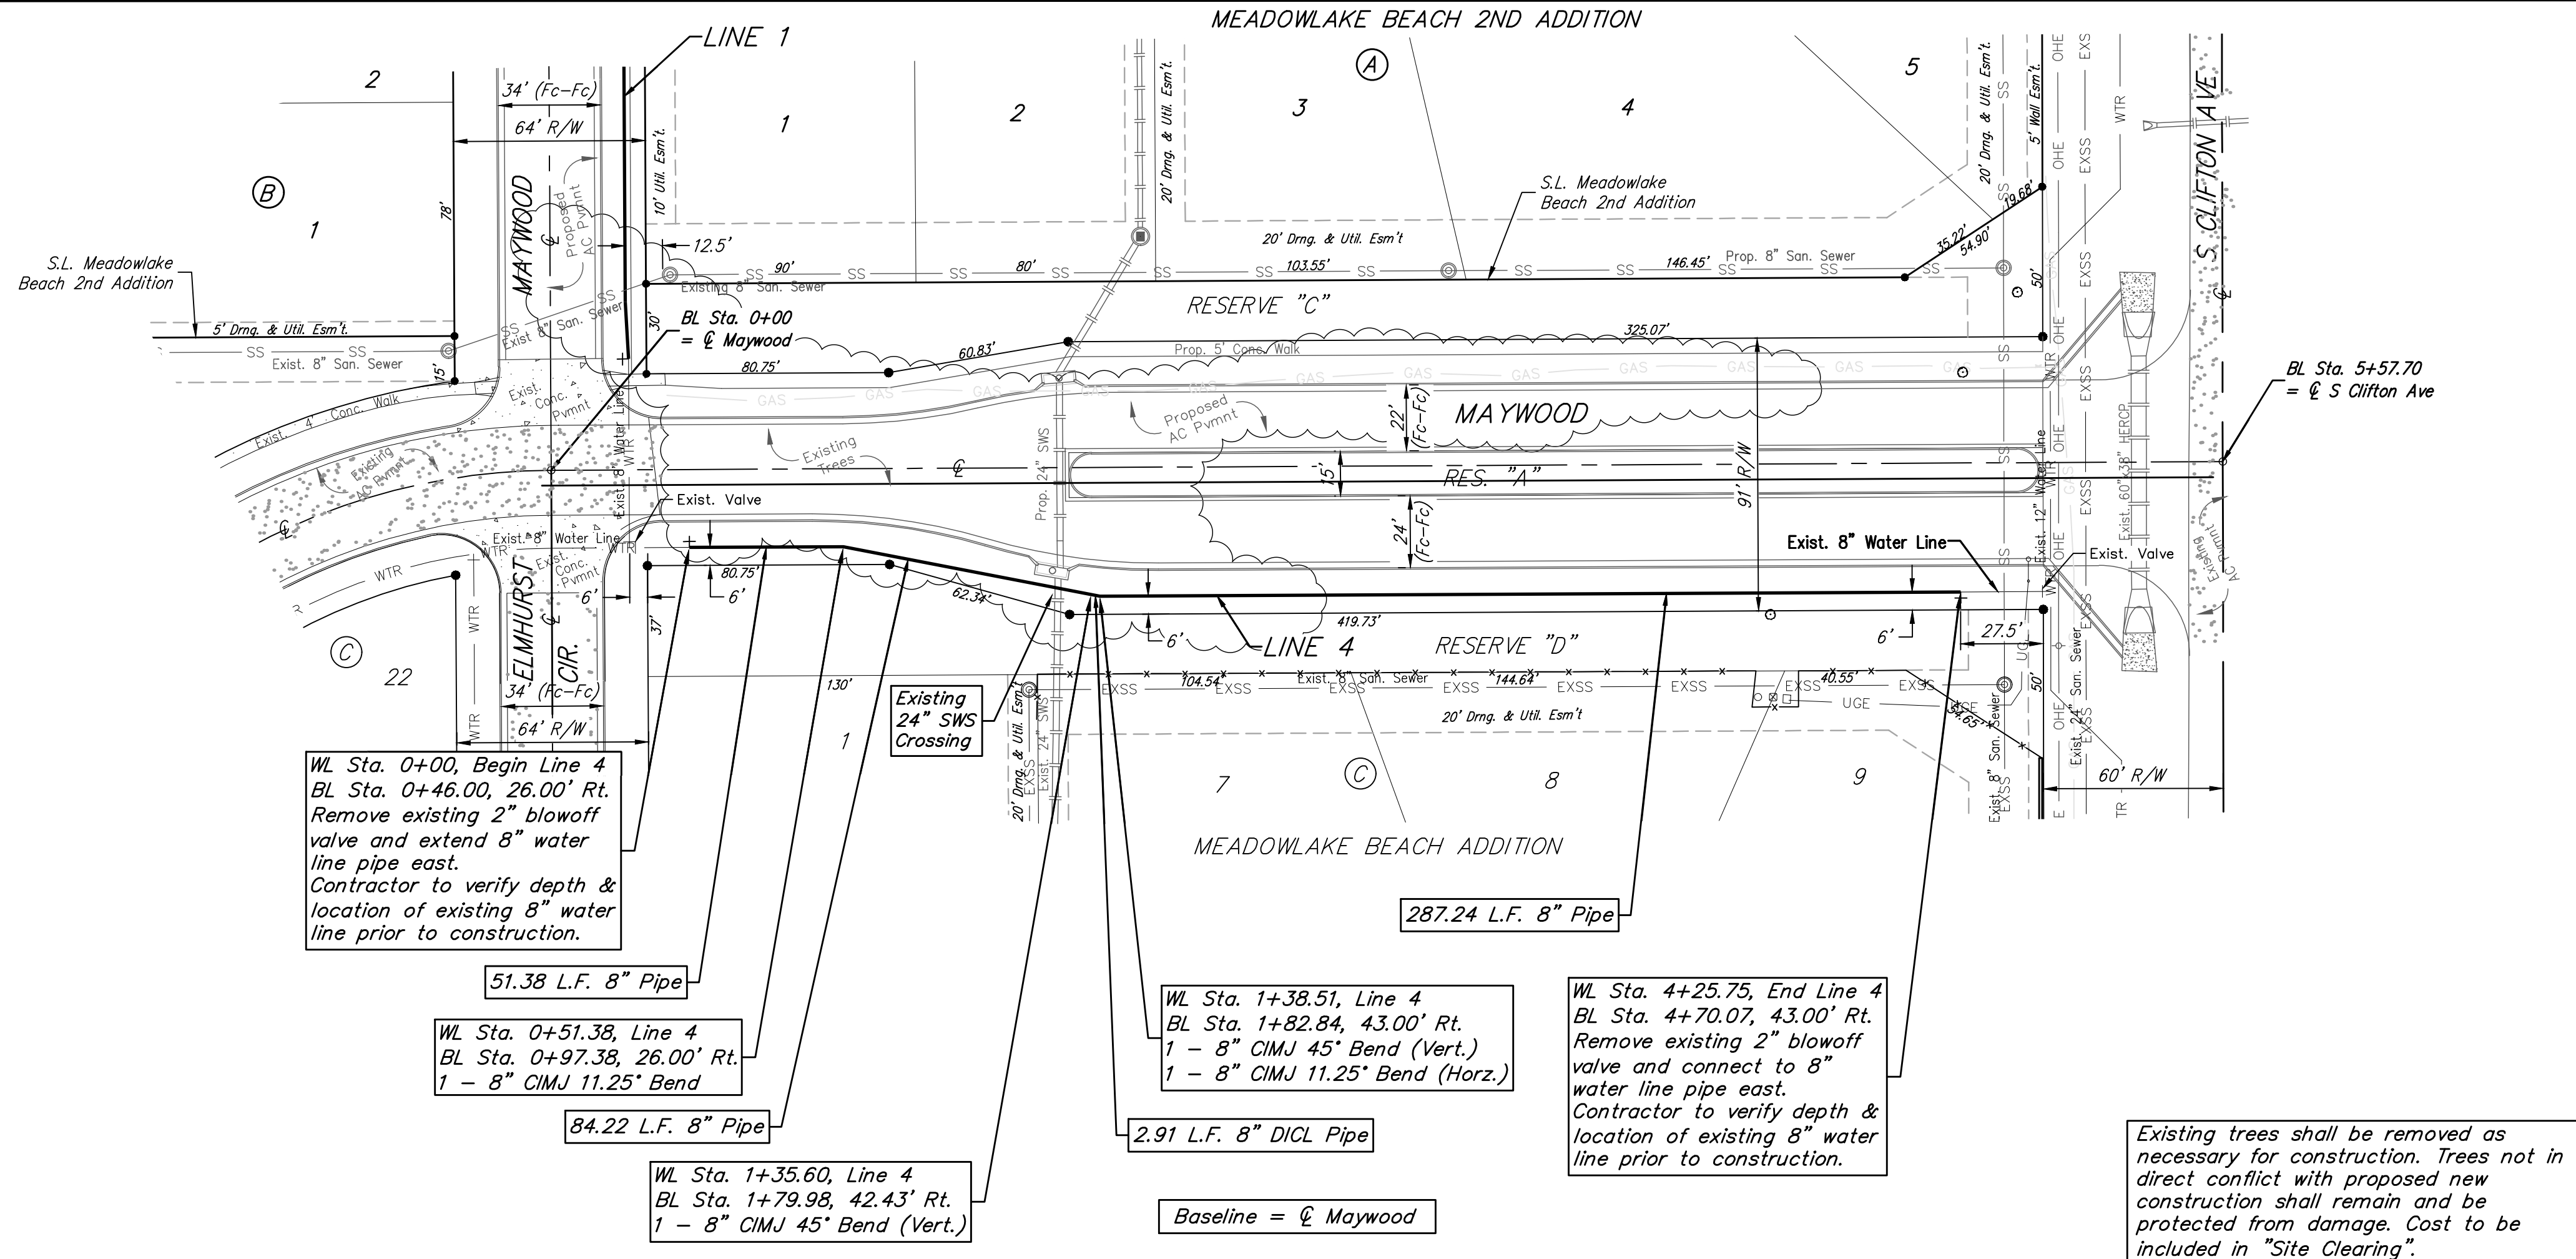

BAUGHMAN COMPANY

315 Ellis St.
Wichita, KS 67211
316-262-7271
BaughmanCo.com

MEADOWLAKE BEACH
2ND ADDITION - PHASE I

LINE 4

WATER DISTRIBUTION
SYSTEM

PROJECT NUMBER:

DESIGN: DMV DRAWN: JAK
DATE: June 12, 2024

SHEET 7 OF 15

File: E:\Projects\Meadowlake Beach 2nd Addition - Engineering\Phase 1\Water\WTR_22-08-E270.DWG