

PAVING STREETS AND INCIDENTAL DRAINAGE

REEDS COVER FOURTH ADDITION

PHASE 2

**STORM
LINE 1**

SHEET TITLE
472-84384
PROJECT NUMBER

DESIGN BY SRS


DRAWN BY DM

CHECKED BY GJA

ISSUED
August 2006
REVISED

SHEET NO.

3 of 10

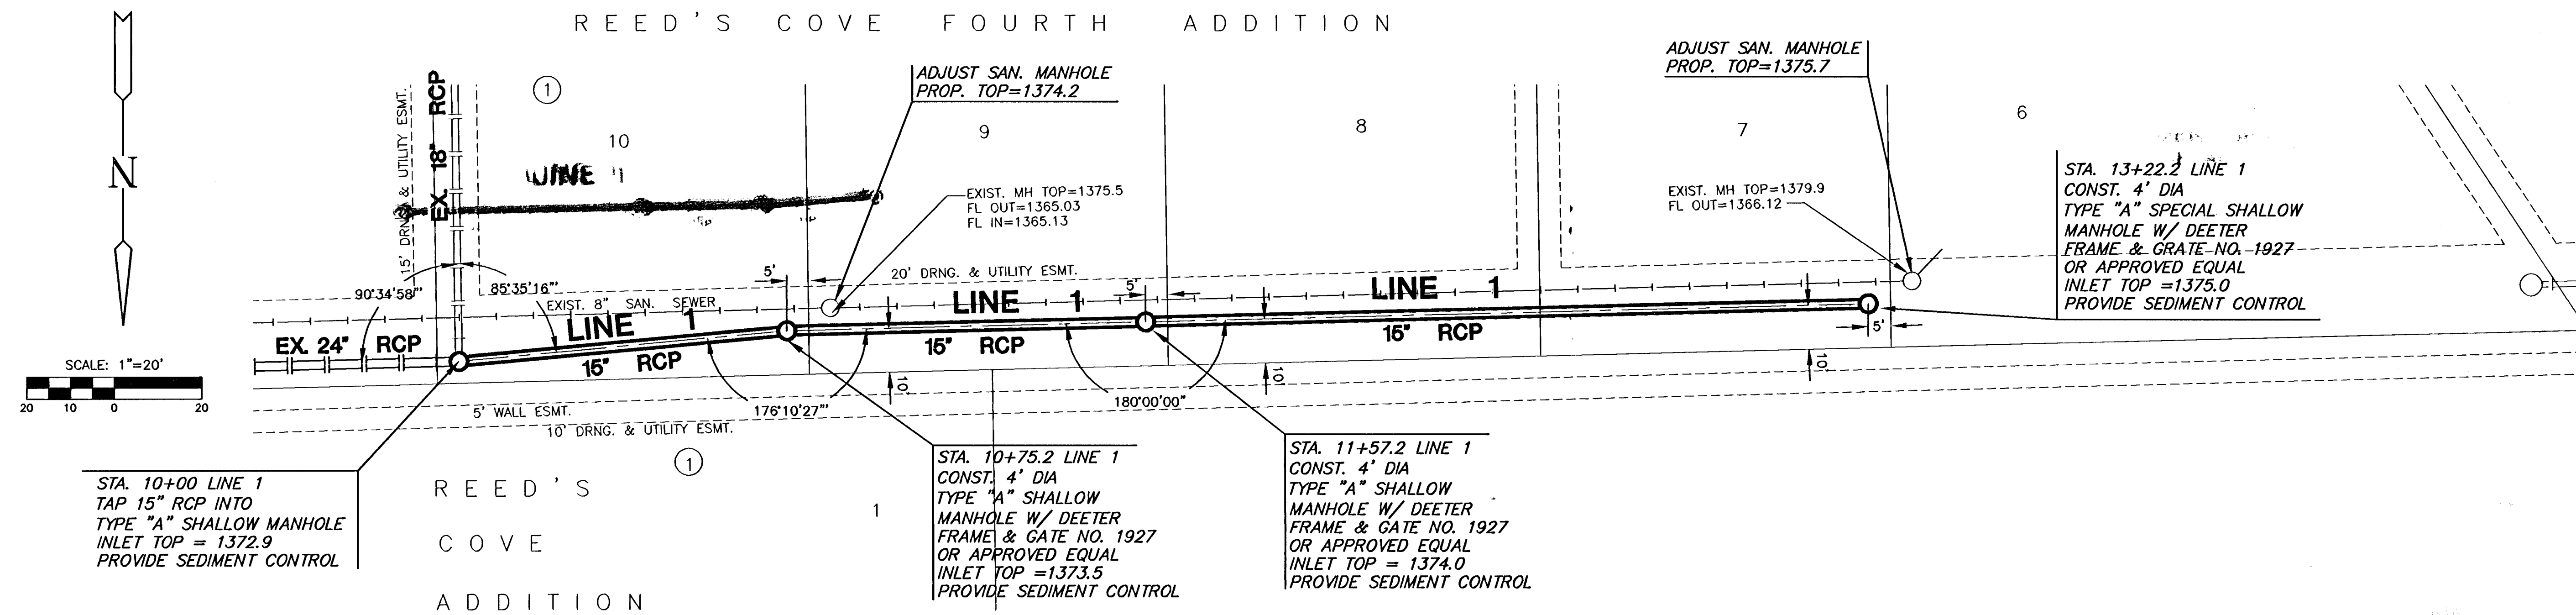

PLAN LINE 1

