


**COUNTRY HOLLOW ADD.
PHASE 1 PAVING
CROSS SECTIONS**

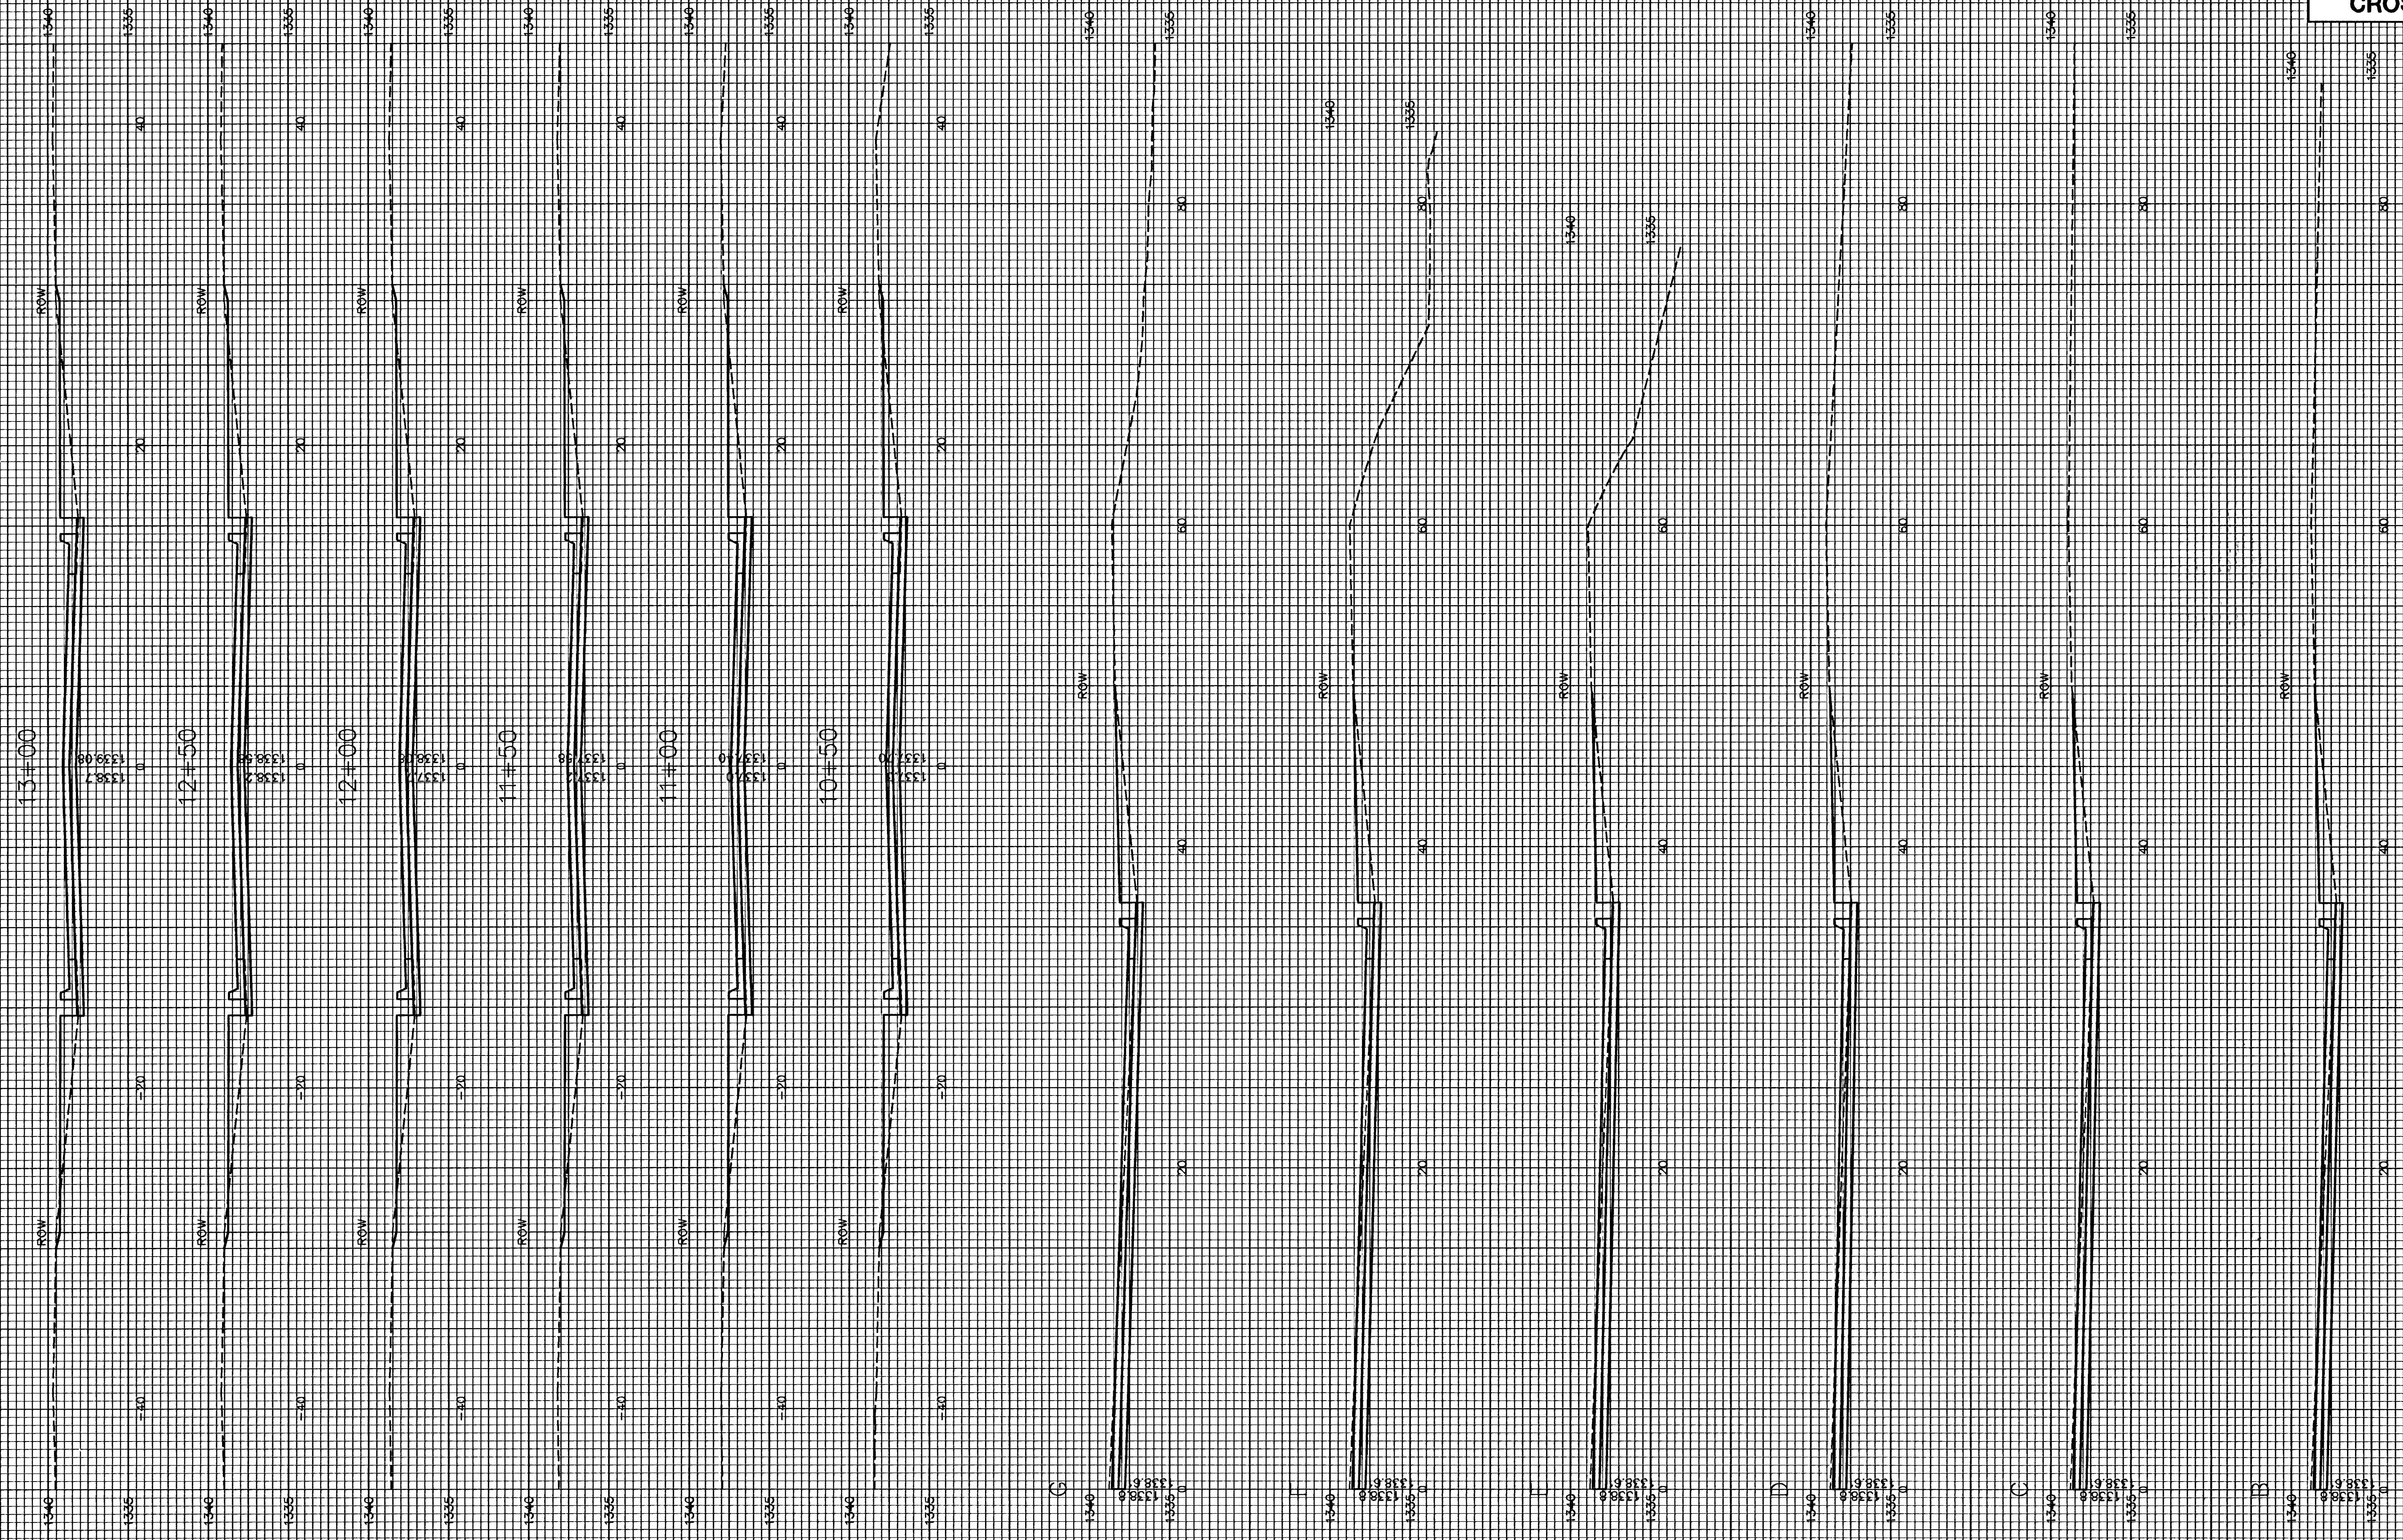

PECKHAM CT. (SOUTH)