



Subdivision Bench Marks				
No.	Street and Station	From CL	Description	Elevation
5	Bellick, Sta. 7+10.00	14.5' Rt.	Curb in front of Hydrant on East side of Bellick	

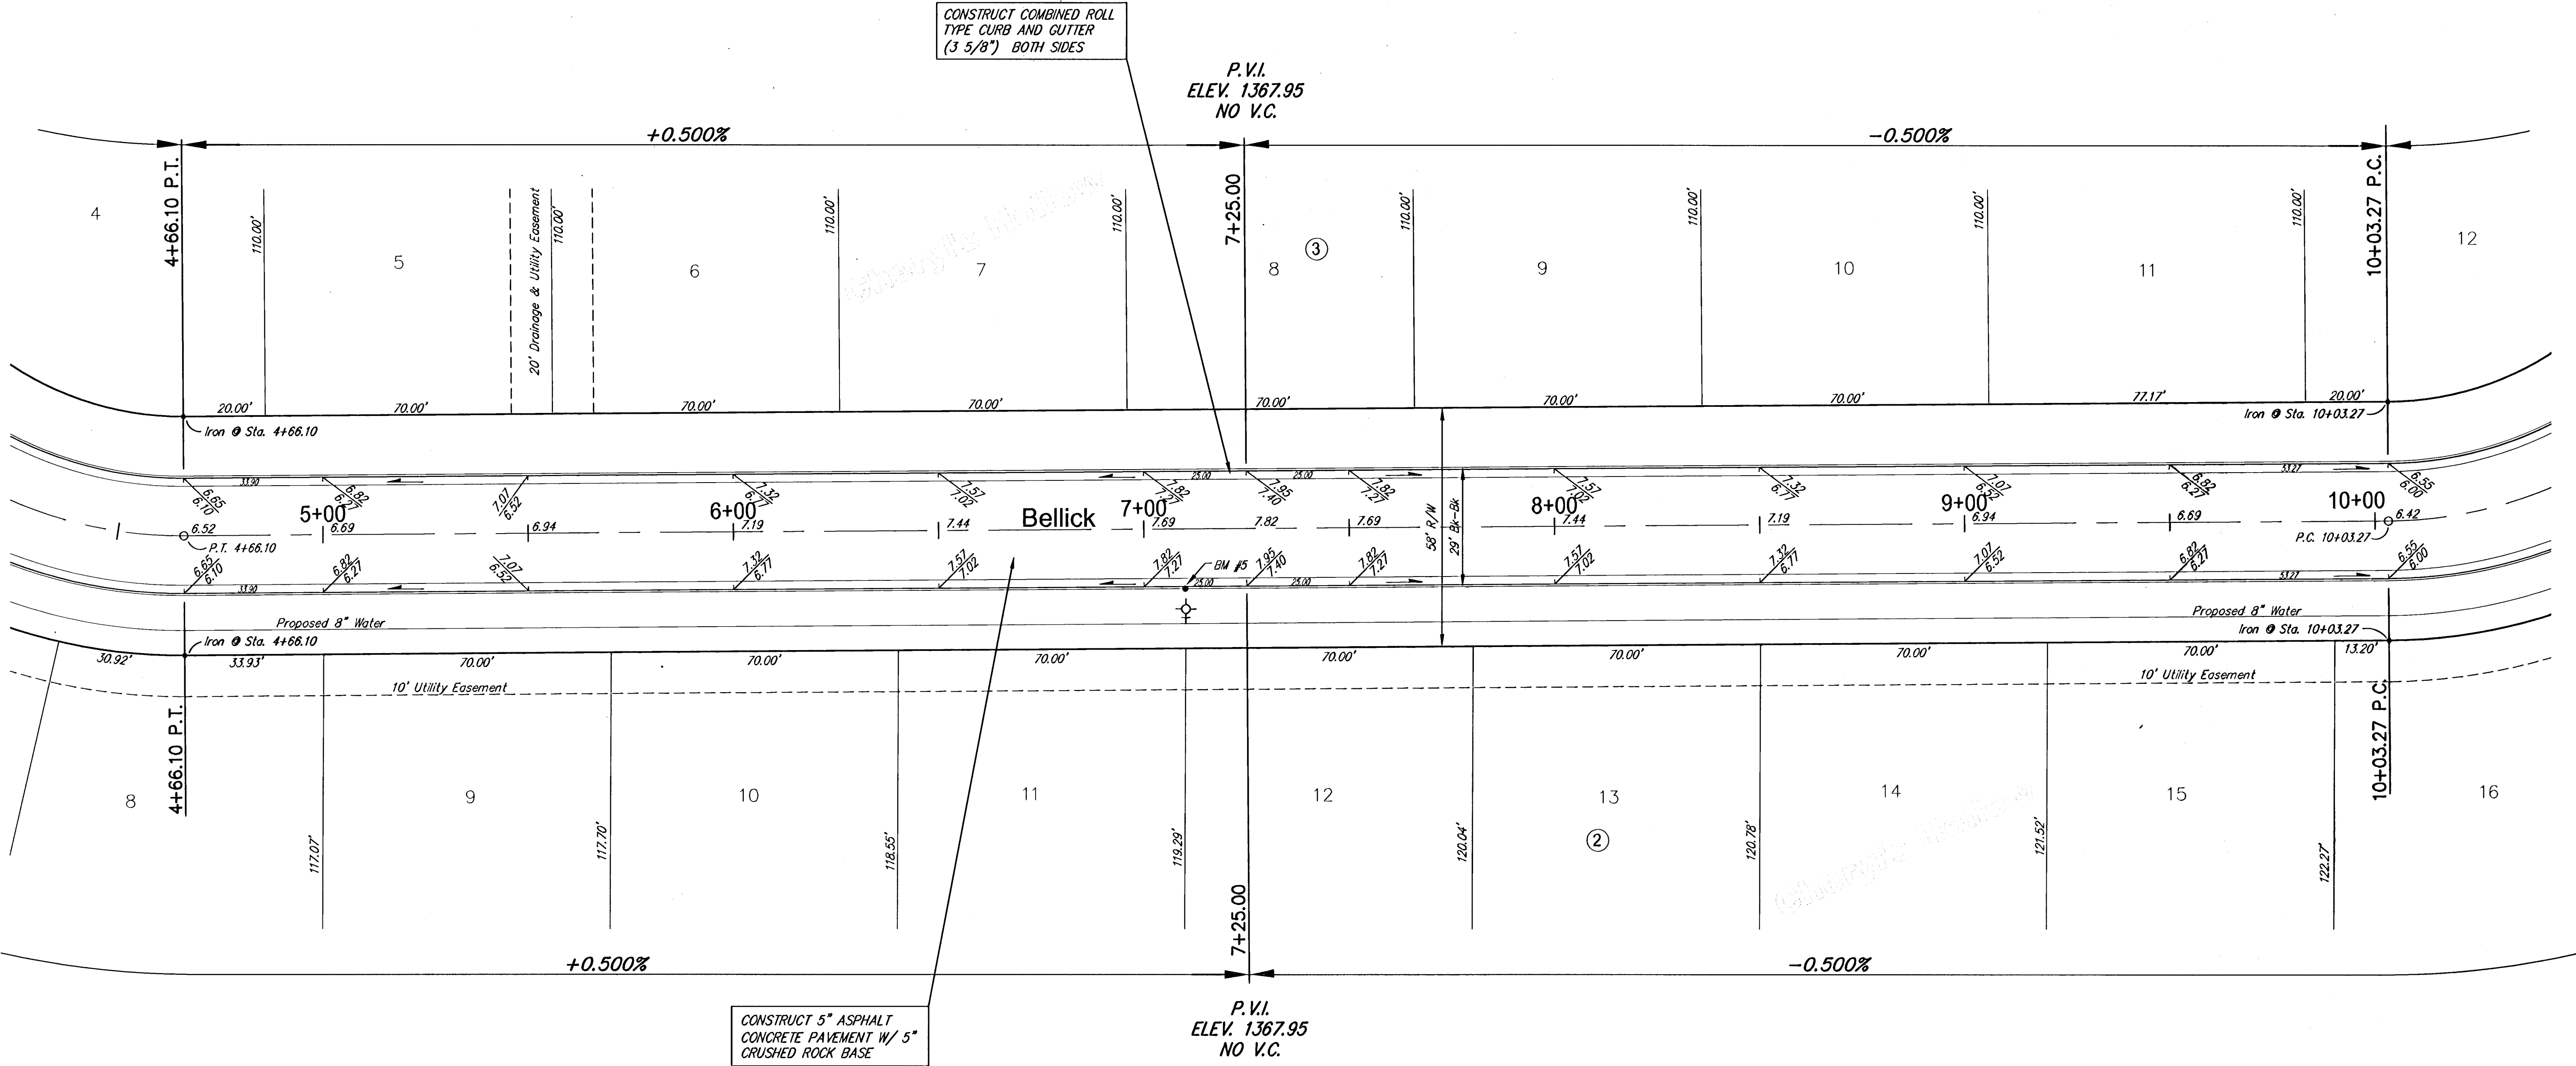

NOTE: ROLL TYPE CURB AND GUTTER TO BE CONSTRUCTED ALONG PAVEMENT DEPICTED ON THIS SHEET

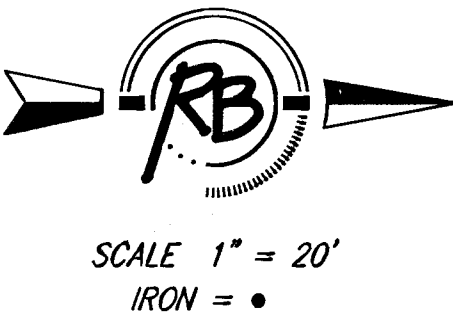

SCALE 1" = 20'
IRON = •

Cheryl's Hollow Addition, Paving Improvements
Bellick
WICHITA, KANSAS



Ruggles & Bohm, P.A.
Engineering, Surveying, Land Planning
924 North Main
Wichita, Kansas 67203
www.rbkansas.com
(316) 264-8008
(316) 264-4621 fax
E-mail: info@rbkansas.com

DESIGN KWL	SHEET 9 OF 43
DRAWN RA	
REVIEW	
UTILITY	
DRAWING FILE paving {Bellick 2}	PROJECT NUMBER
DATE Aug. 2, 2005	