

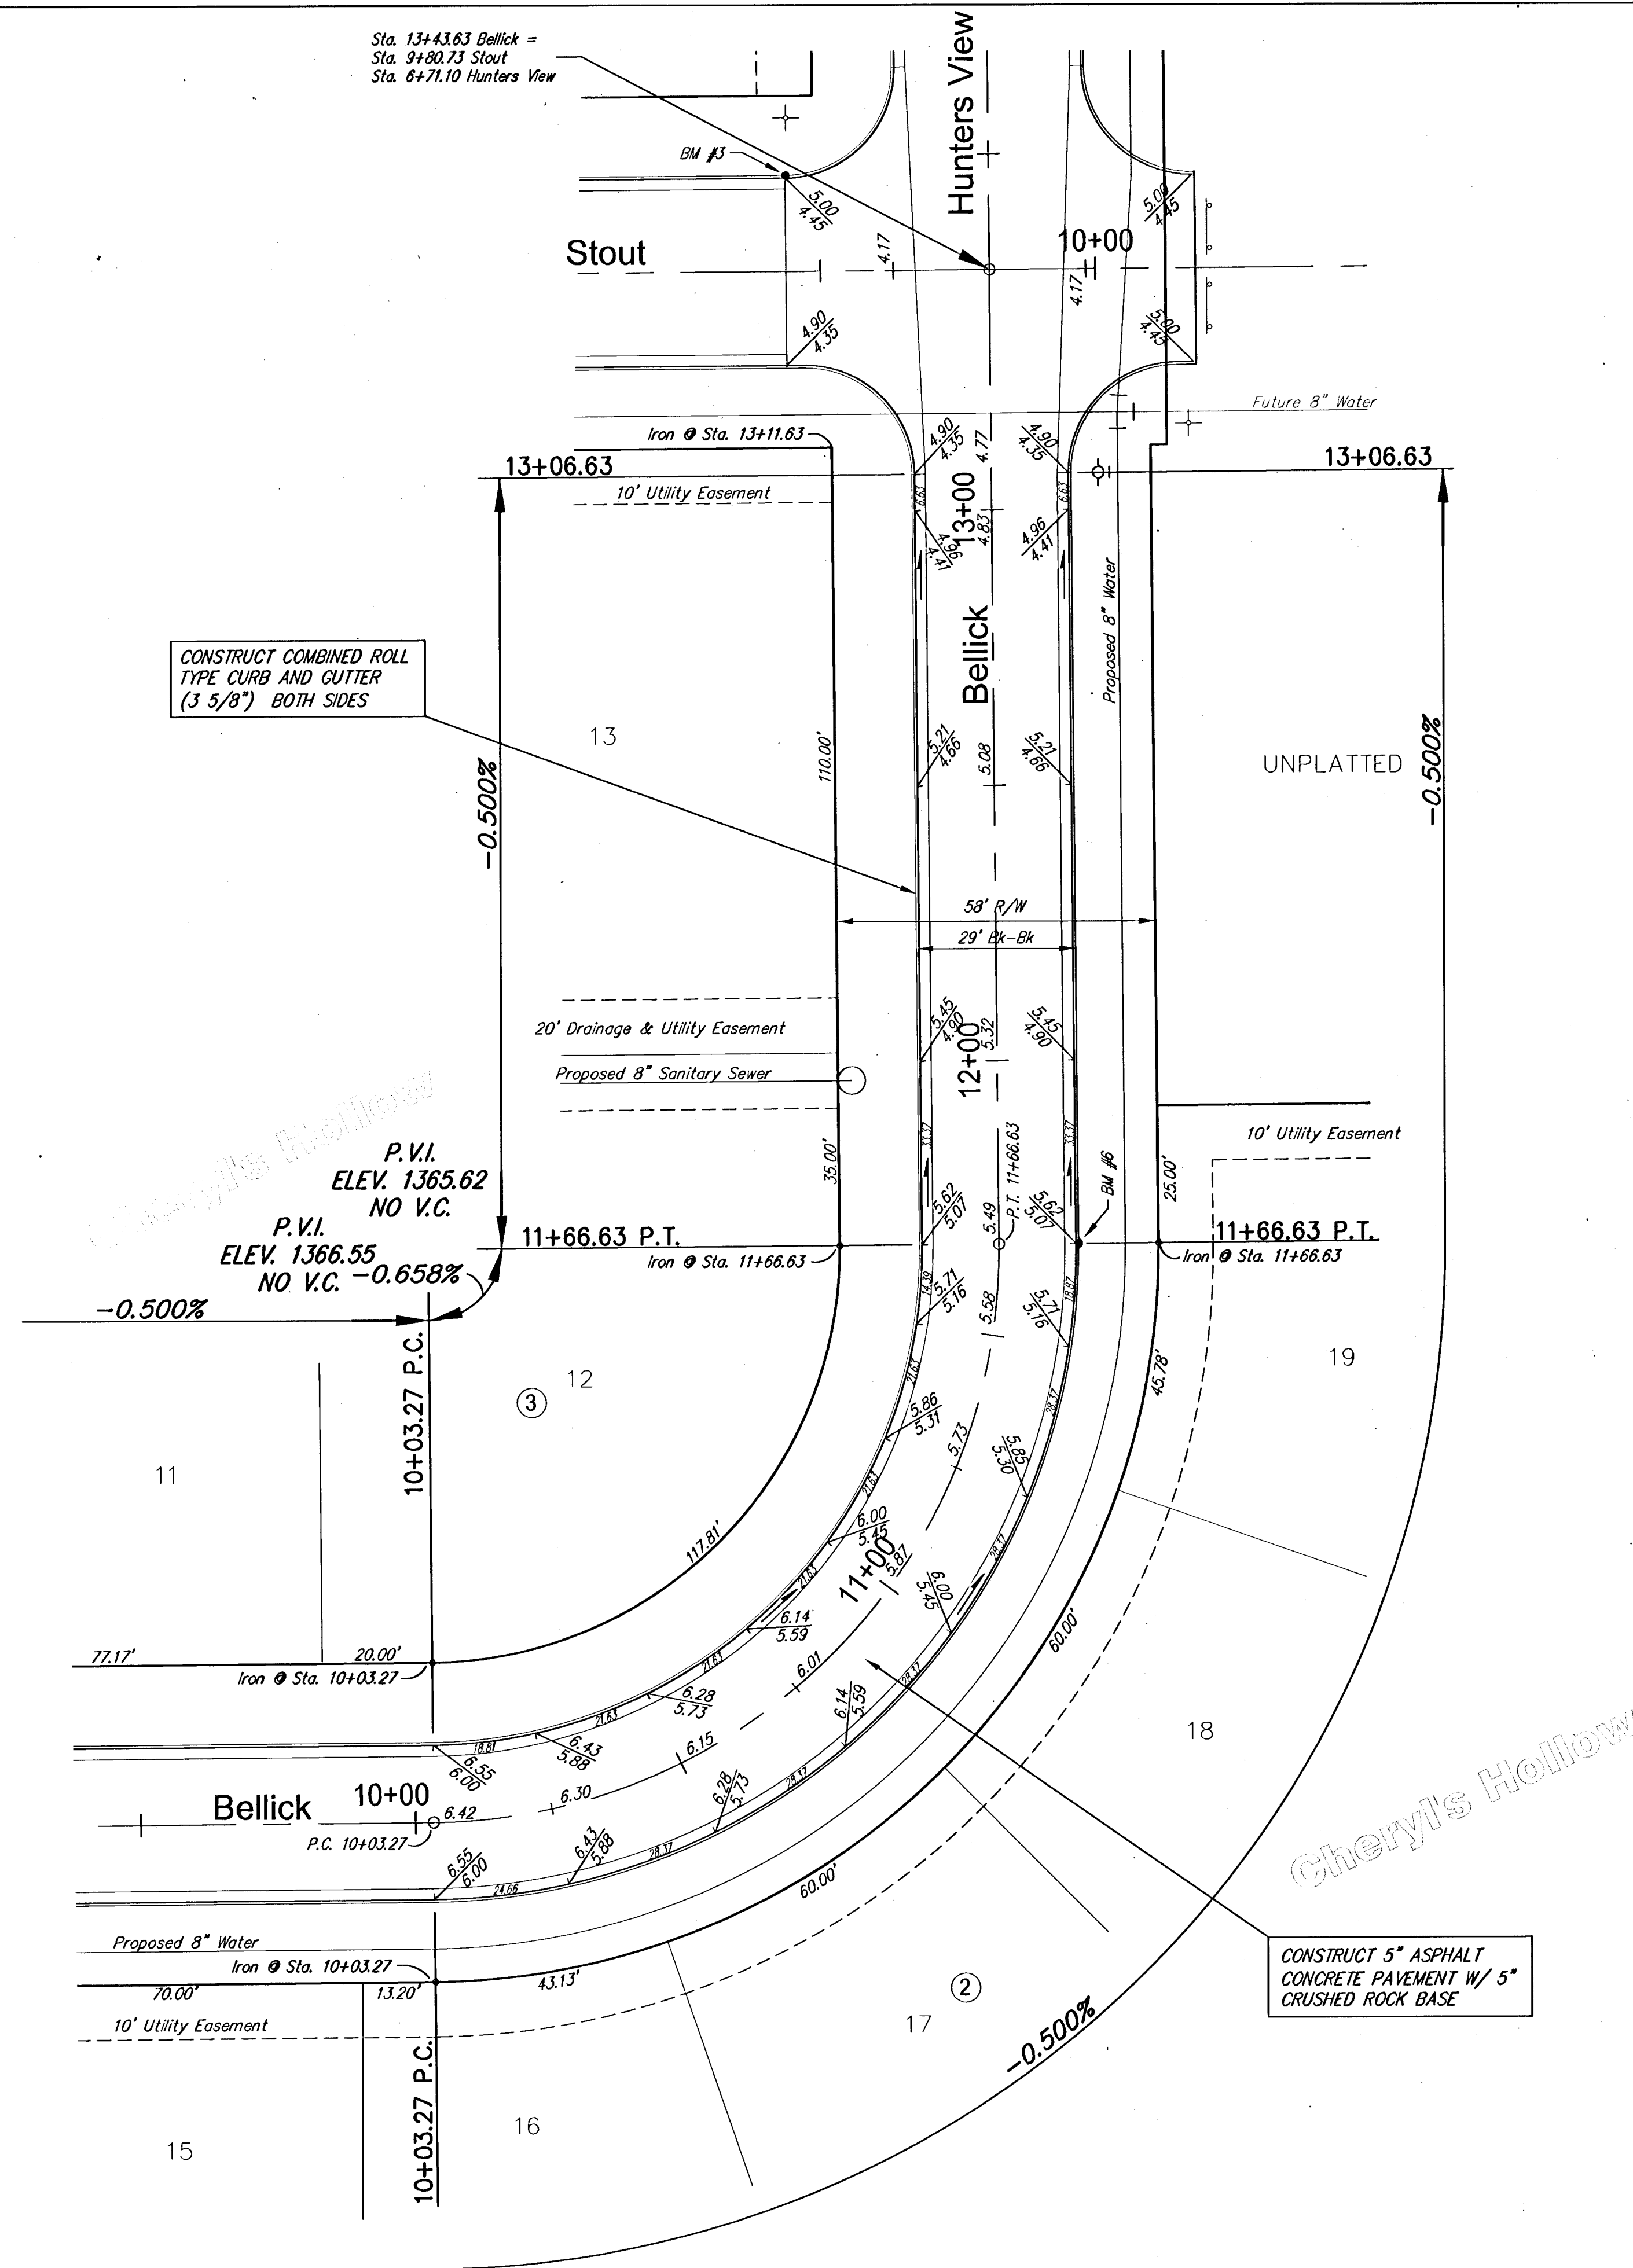


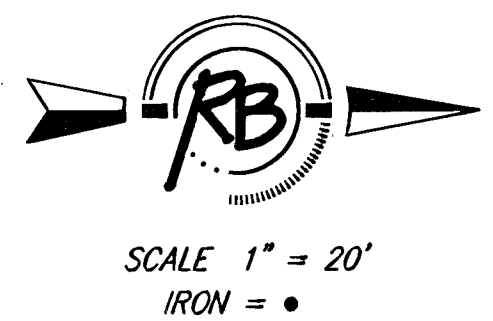

Subdivision Bench Marks				
No.	Street and Station	From CL	Description	Elevation
6	Bellick, Sta. 11+66.63	14.5' Rt.	P.T. of Curve on Bellick East curbline	

NOTE: ROLL TYPE CURB AND GUTTER TO BE CONSTRUCTED ALONG PAVEMENT DEPICTED ON THIS SHEET

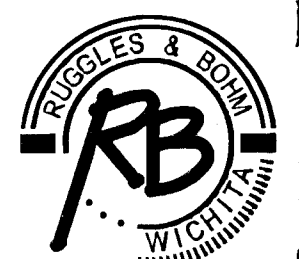

Cheryl's Hollow Addition, Paving Improvements Bellick WICHITA, KANSAS			
 Ruggles & Bohm, P.A. Engineering, Surveying, Land Planning 924 North Main Wichita, Kansas 67203 www.rbkansas.com (316) 264-9008 (316) 264-4821 fax E-mail: info@rbkansas.com	DESIGN KWL	SHEET 10 OF 43	
	DRAWN RA		
	REVIEW		
	UTILITY		
DRAWING FILE paving {Bellick 3}	PROJECT NUMBER	DATE Aug. 2, 2005	