
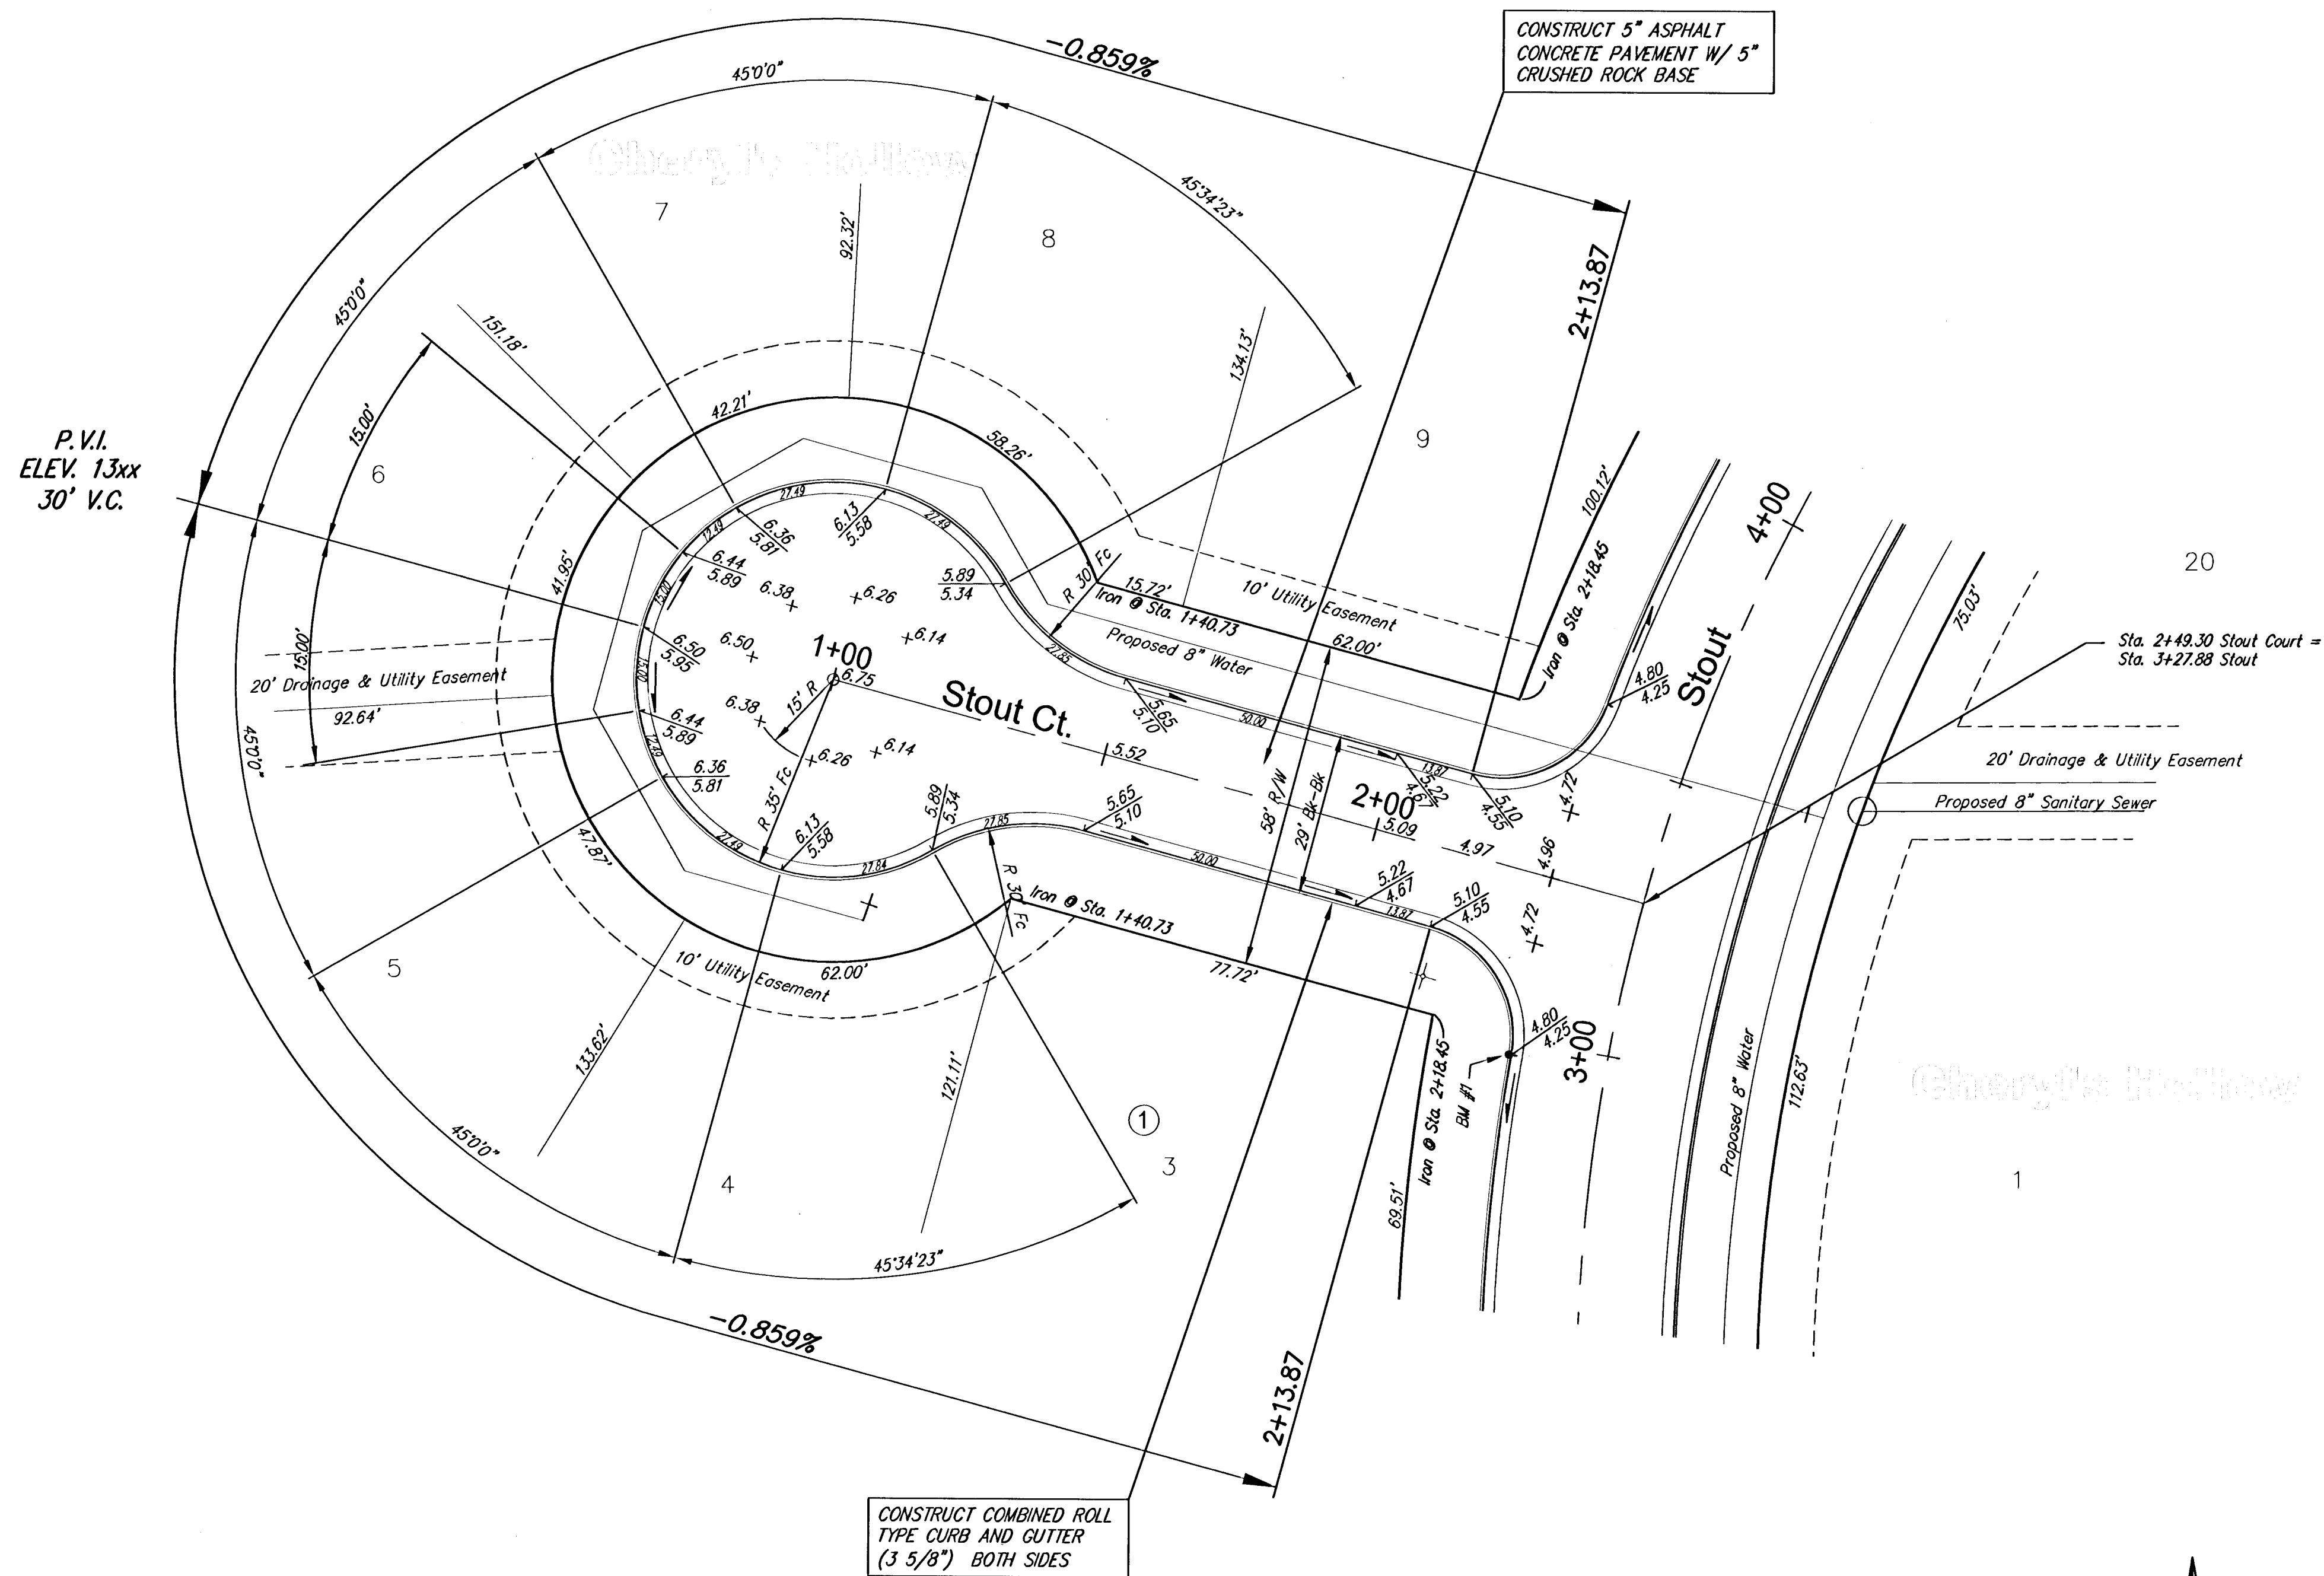


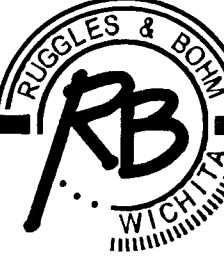

SCALE 1" = 20'
IRON = •

NOTE: ROLL TYPE CURB AND GUTTER TO BE CONSTRUCTED ALONG PAVEMENT DEPICTED ON THIS SHEET

Cheryl's Hollow Addition, Paving Improvements Stout Court WICHITA, KANSAS			
 Ruggles & Bohm, P.A. Engineering, Surveying, Land Planning 924 North Main Wichita, Kansas 67203 www.rbkansas.com (316) 264-8008 (316) 264-4621 fax E-mail: info@rbkansas.com	DESIGN	KWL	SHEET 12 OF 43
	DRAWN	RA	
	REVIEW		
	UTILITY		
DRAWING FILE paving {Stout Ct South}	PROJECT NUMBER	DATE Aug. 2, 2005	