
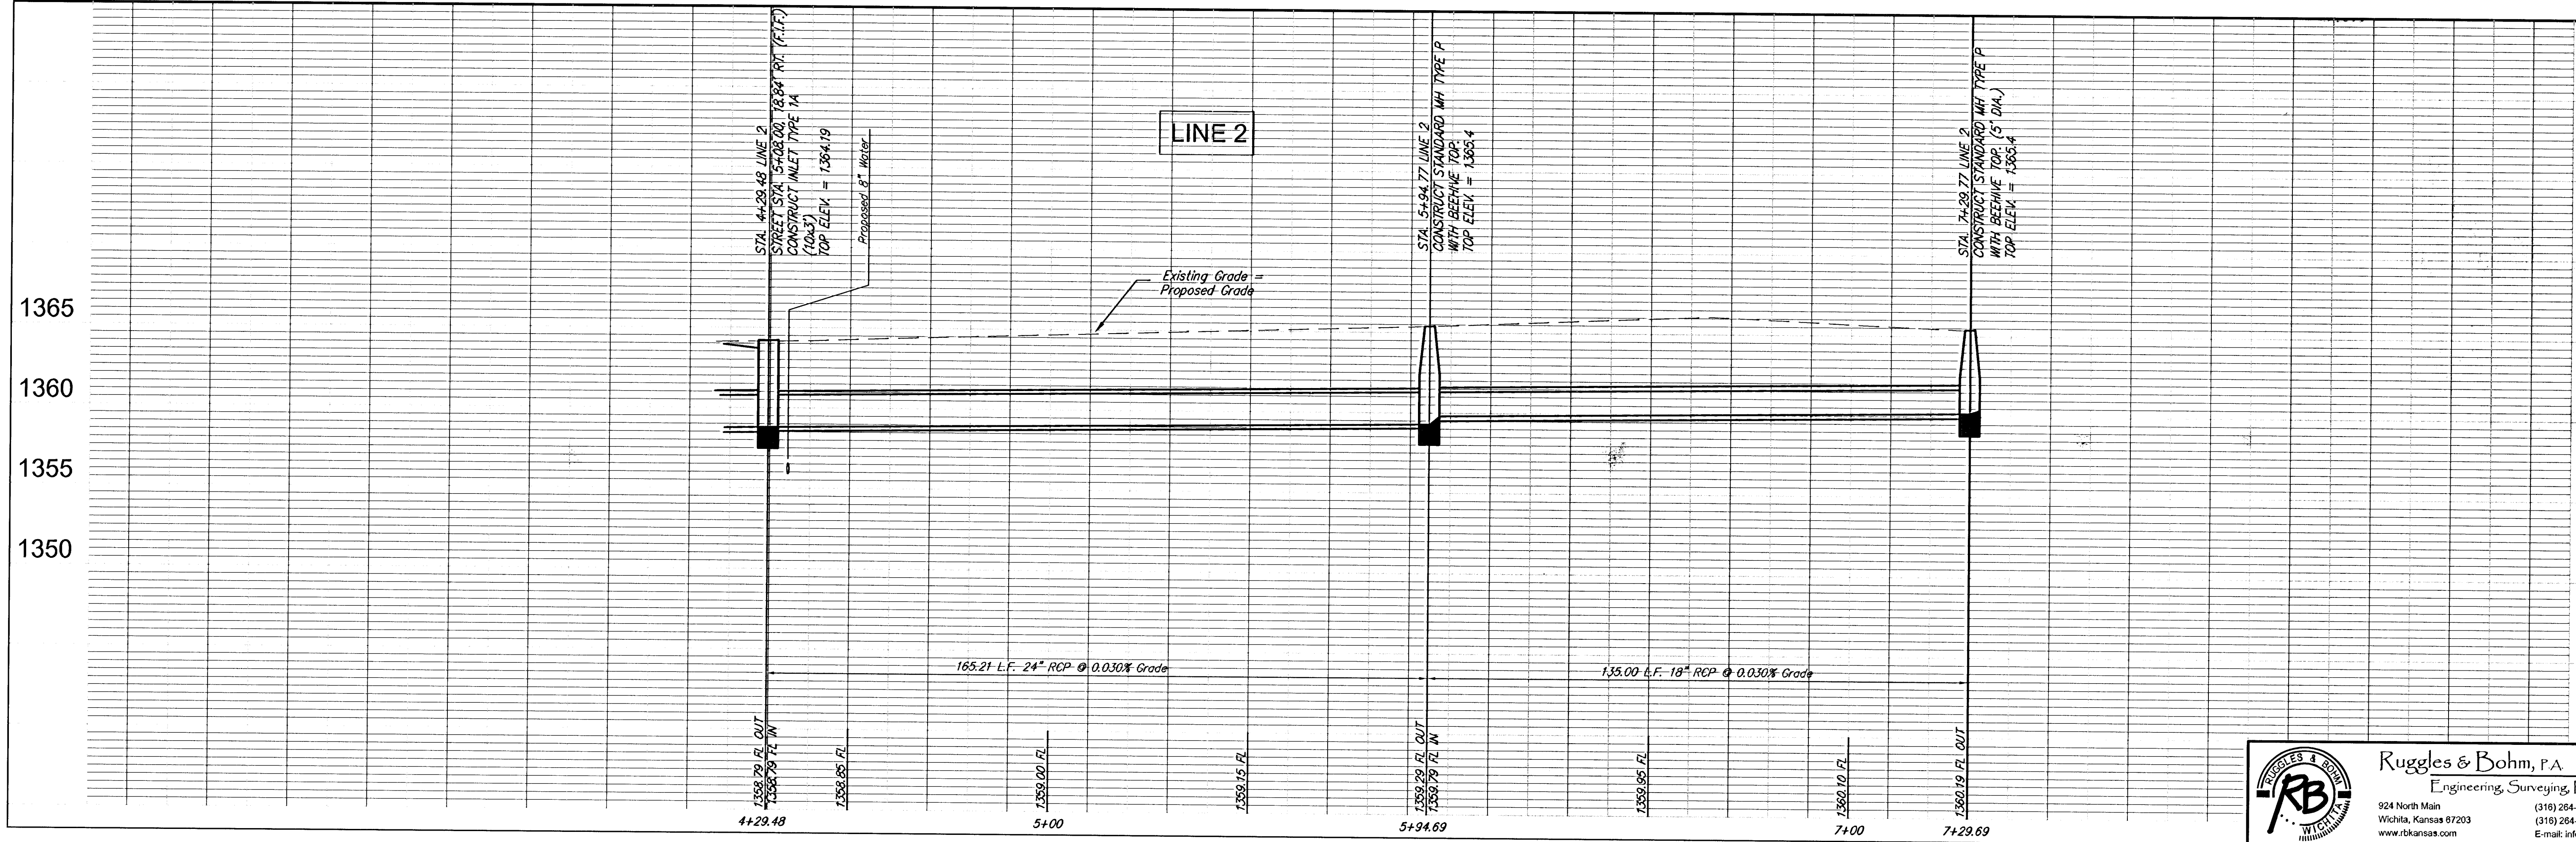
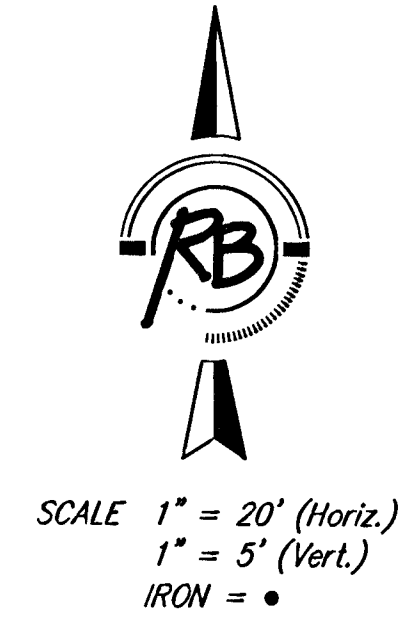


STA. 4+29.48 LINE 2
STREET STA. 5+08.00, 18.84' RT. (F.I.F.)
CONSTRUCT INLET TYPE 1A
(10'x3')
TOP ELEV. = 1364.19

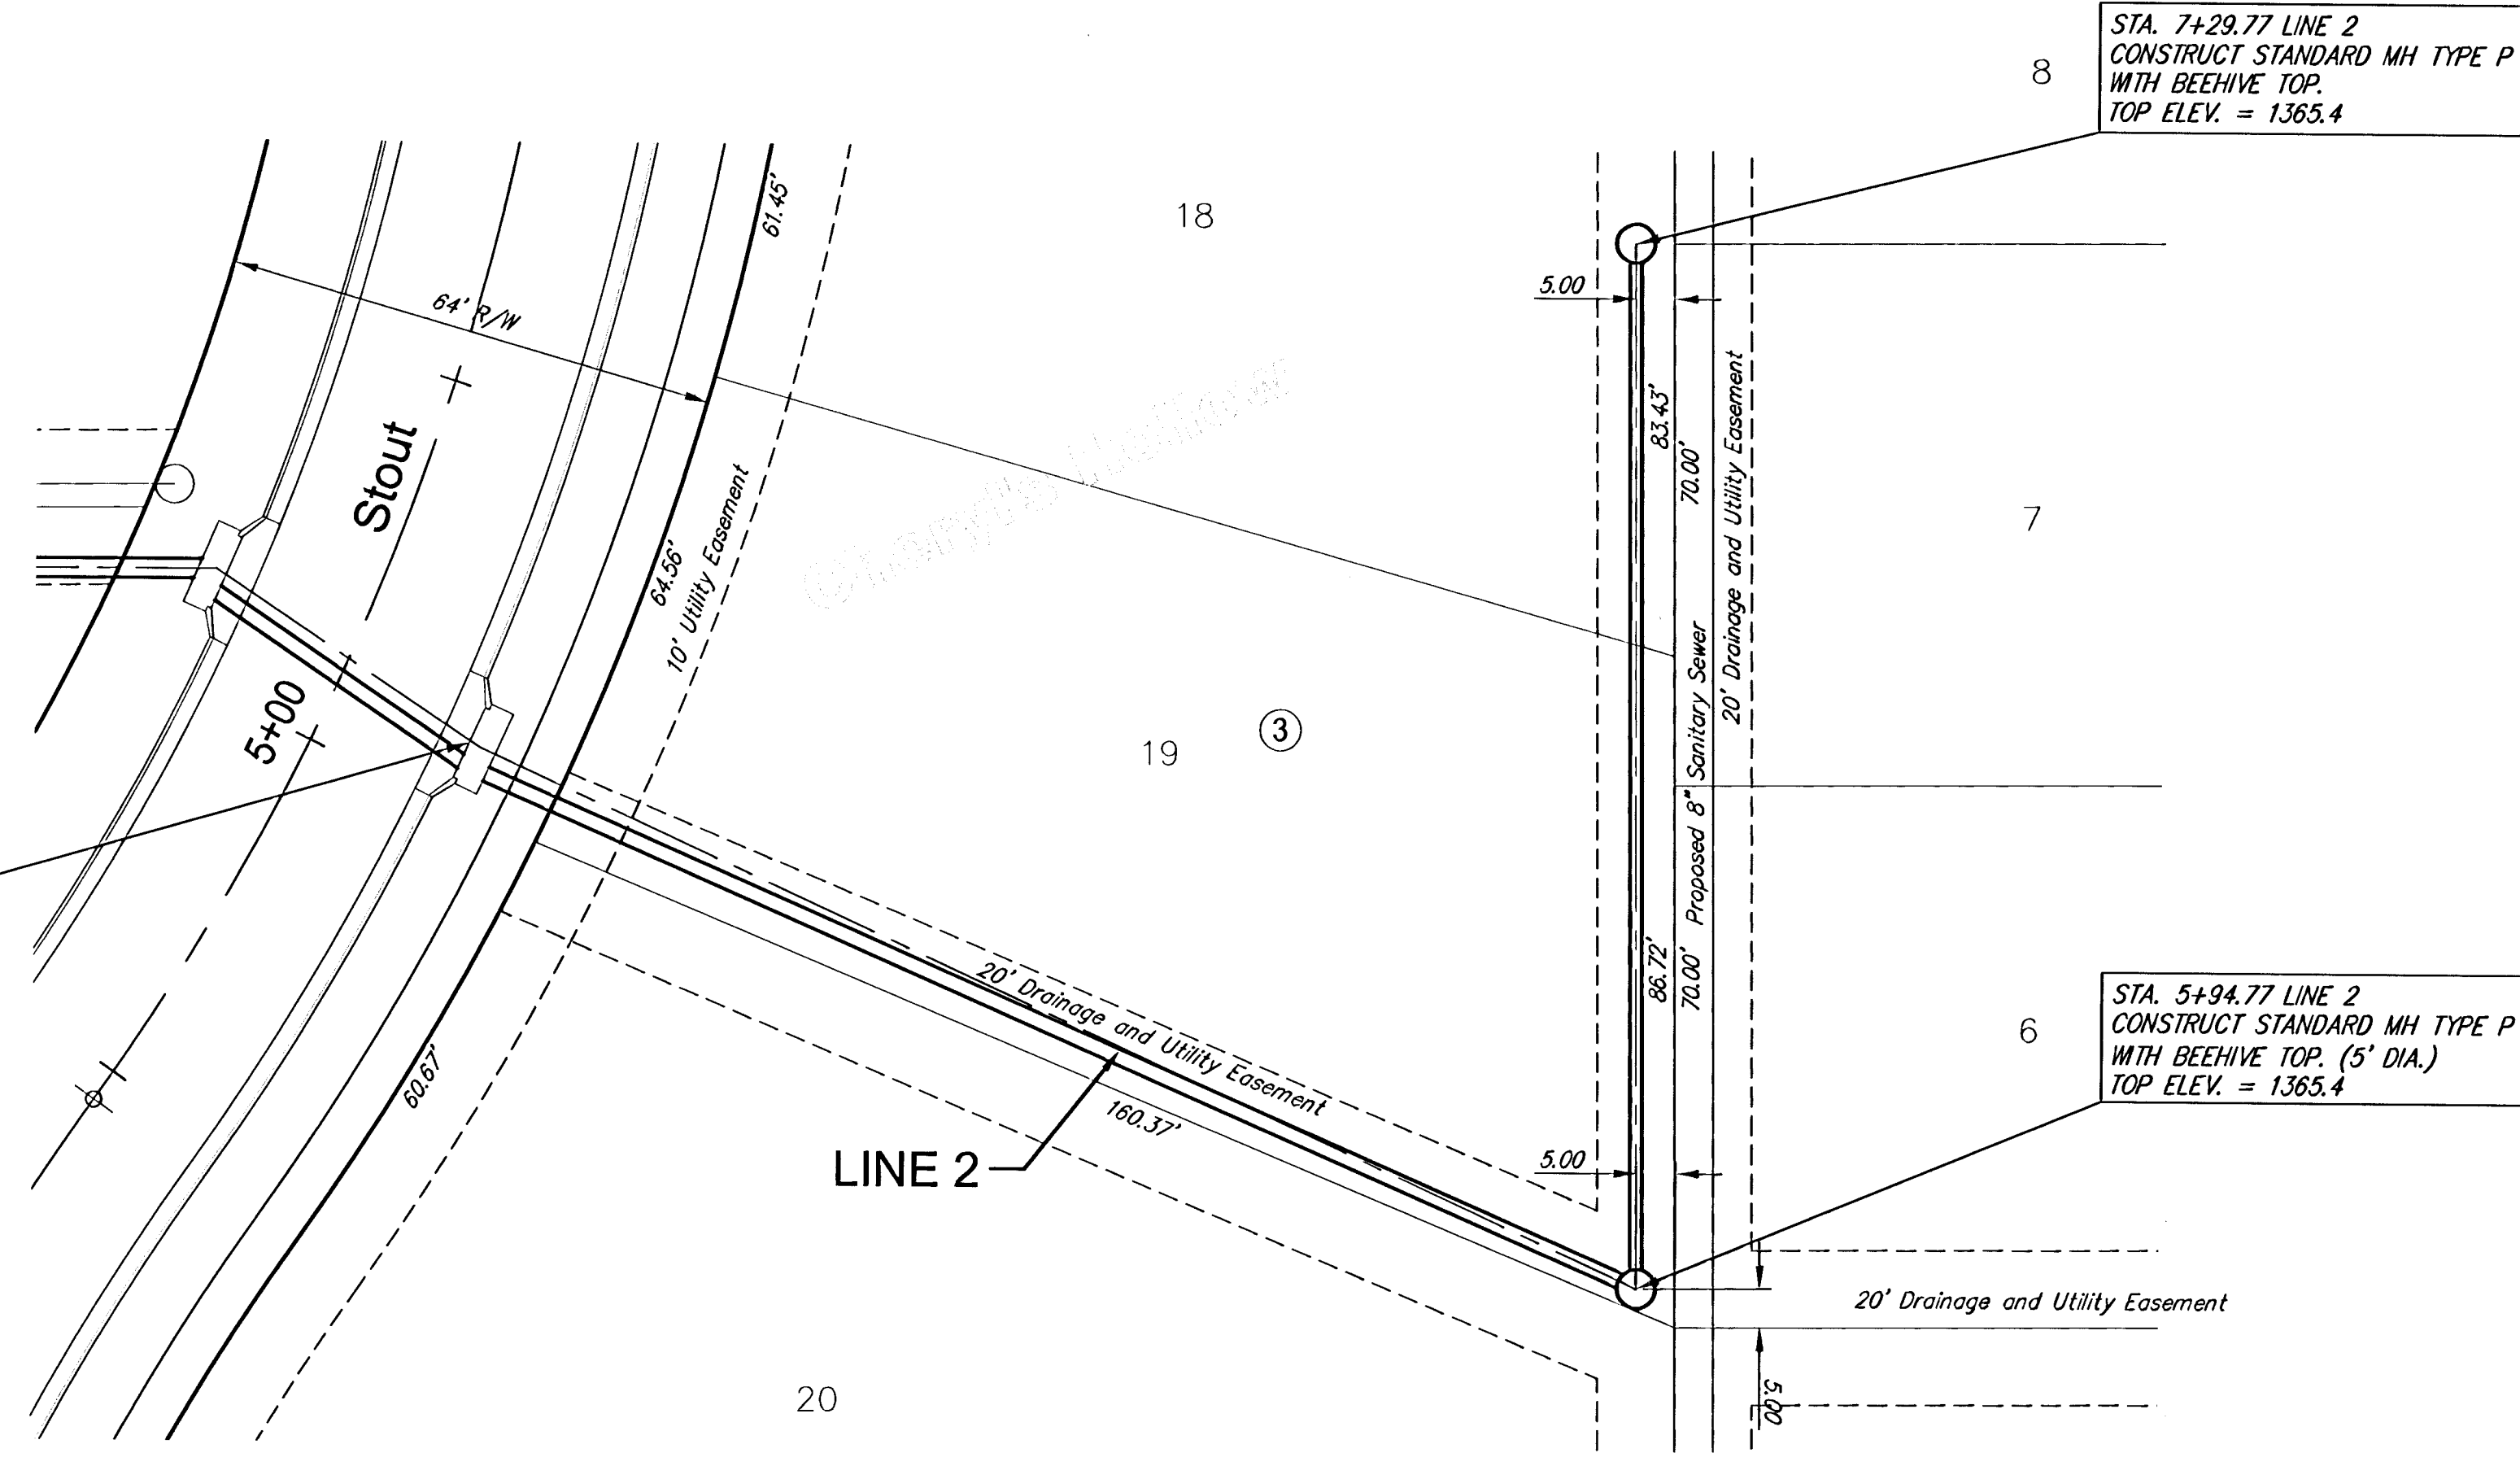

DESIGN	DRAWN	REVIEWED
KWL	RA	
UTILITY	DATE	REVIEW
	Aug. 2, 2005	

PROJECT NUMBER	DRAWING FILE
	Storm Sewer Line 2 (2)

Cheryl's Hollow Addition Storm Water Sewer Line 2 WICHITA, KANSAS
