

RESERVE A

STA. 0+00 LINE 4
INSTALL 48" END SECTION.
FL. OUT = 1357.0
INSTALL 33 S.Y. LIGHT
STONE RIP-RAP AS INDICATED.

STA. 1+75.90 LINE 4 =
STA. 0+00 LINE 4A
STREET STA. 1+52.63, 18.84' RT. (F.I.F.)
CONSTRUCT INLET TYPE 1A
(10'x6')
TOP ELEV. = 1364.0


STA. 0+57.60 LINE 4A
CONSTRUCT BRICK PIPE PLUG
PER DETAIL THIS SHEET.

STA. 2+23.22 LINE 4
STREET STA. 0+28.46, 18.84' LT. (F.I.F.)
CONSTRUCT INLET TYPE 1A
(10'x5')
TOP ELEV. = 1364.0

STA. 2+32.22 LINE 4
CONSTRUCT BRICK PIPE PLUG
PER DETAIL THIS SHEET.




SCALE 1" = 20' (Horiz.)
1" = 5' (Vert.)
IRON = •

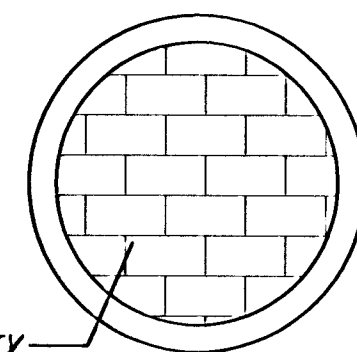


8" Brick Masonry

PIPE PLUG DETAIL

1. Mortar used in plug construction shall be in accordance with standard specifications.
2. All brick used in stack construction shall meet Grade ASTM C32 for MM and MS.
3. Pipe plugs shall be Subsidiary to the project.

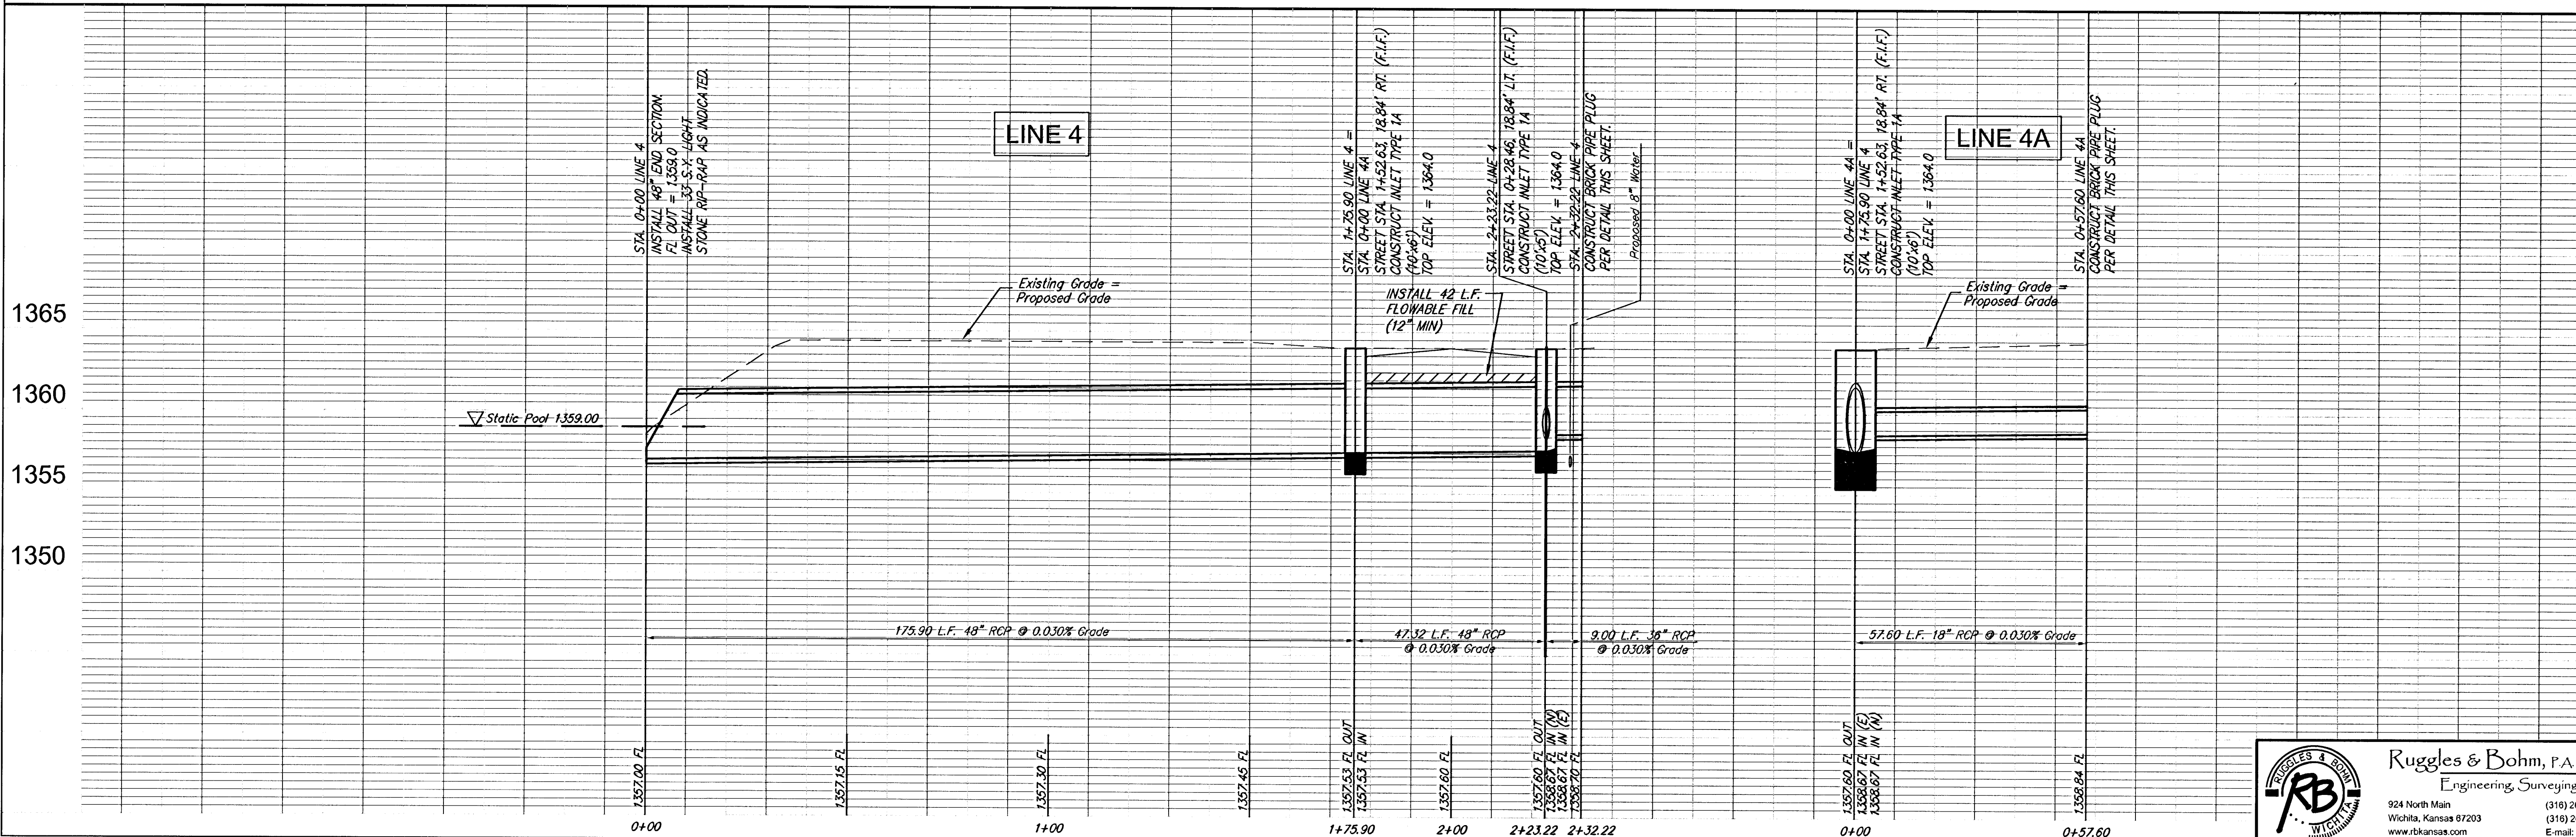

1365	1360	1355	Cheryl's Hollow Addition Storm Water Sewer Line 4 WICHITA, KANSAS	DESIGN	DRAWN	REVISED
				KWL	RA	
				UTILITY	DATE	REVIEW
					Aug. 2, 2005	
				PROJECT NUMBER	DRAWING FILE	
					Storm Sewer (Line 4)	
RB JOB 2666E SHEET 19 OF 43						
Land Planning 4-8008 4-4821 fax info@tk-kansas.com						

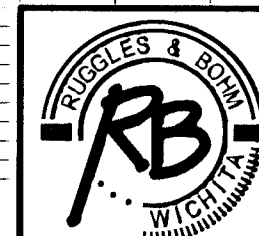

Ruggles & Bohm, P.A.
Engineering, Surveying, Land Planning
924 North Main
Wichita, Kansas 67203
www.rbkansas.com
(316) 264-8008
(316) 264-4621 fax
E-mail: info@rbkansas.com