



© 2023 GARVER, LLC
 THIS DOCUMENT, ALONG WITH THE IDEAS AND DESIGNS CONVEYED HEREIN, SHALL BE CONSIDERED INSTRUMENTS OF PROFESSIONAL SERVICE AND ARE PROPERTY OF GARVER, LLC. ANY USE, REPRODUCTION, OR DISTRIBUTION OF THIS DOCUMENT, ALONG WITH THE IDEAS AND DESIGNS CONTAINED HEREIN, IS PROHIBITED UNLESS AUTHORIZED IN WRITING BY GARVER, LLC OR EXPLICITLY ALLOWED IN THE GOVERNING PROFESSIONAL SERVICES AGREEMENT FOR THIS WORK.

1995 Midfield Road
 Wichita, KS 67209
 (316) 264-8008



REV.	DATE	DESCRIPTION	BY



CITY OF WICHITA
 WICHITA, KANSAS

LIONSGATE
 PAVING & SWS



COWBOY P&P
 (1 OF 2)

JOB NO.: 22T41006
 DATE: JUNE 2024
 DESIGNED BY: .
 DRAWN BY: .

BAR IS ONE INCH ON ORIGINAL DRAWING
 IF NOT ONE INCH ON THIS SHEET, ADJUST SCALES ACCORDINGLY.

DRAWING NUMBER

SHEET NUMBER **8** OF **40**

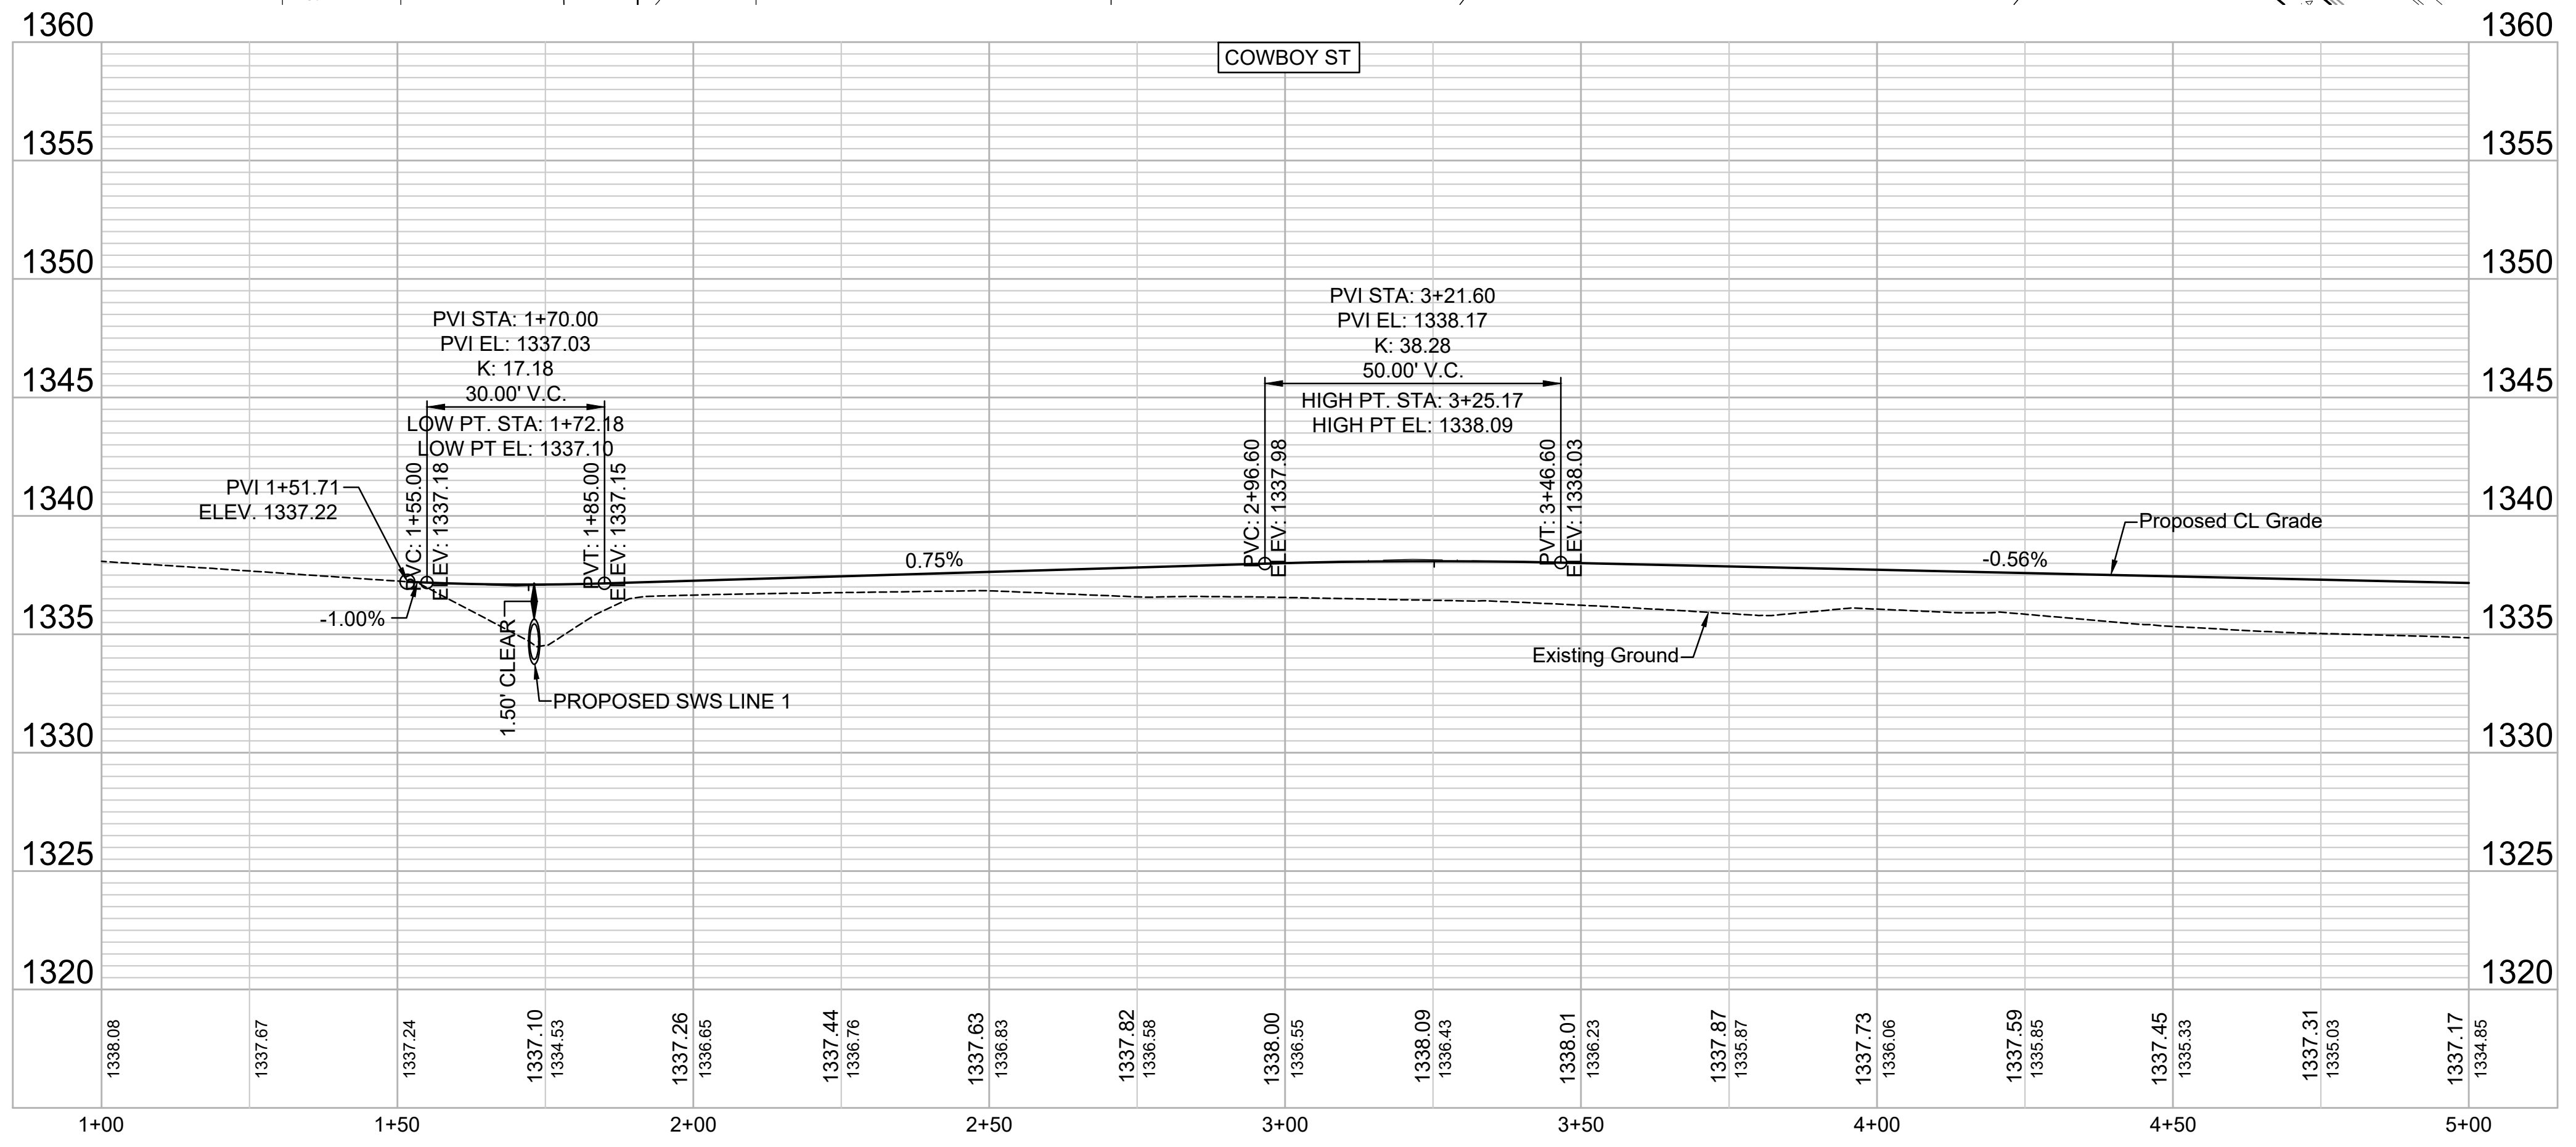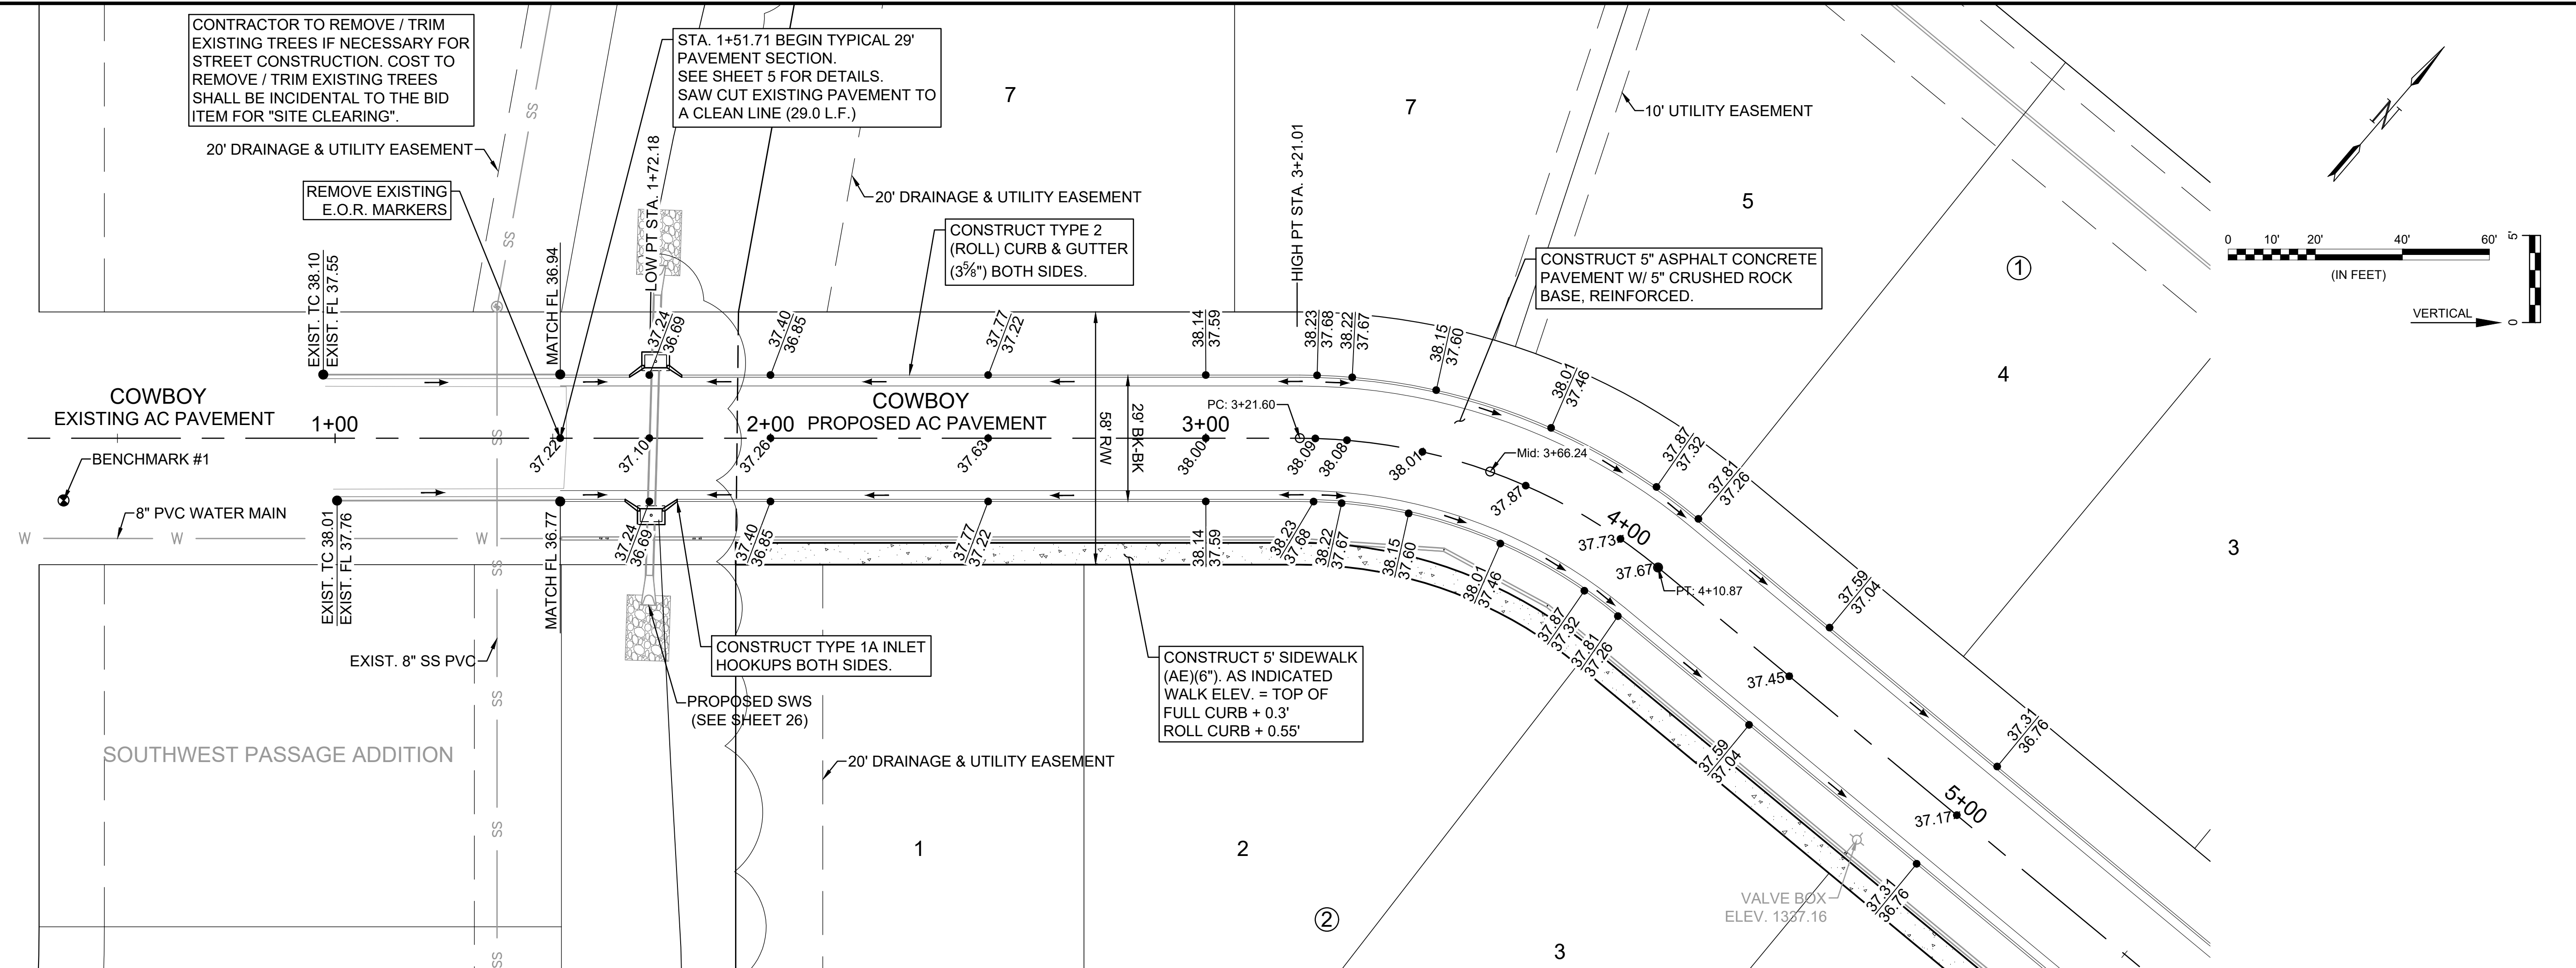

File: L:\2022\22T41006 - Lionsgate Addition\Drawings\C3DPAVING & SWS\COWBOY P&P (1 OF 2).dwg Last Save: 6/11/2024 9:14 AM Last saved by: MCarraPiedra
 Last plotted by: Carrera-Piedra, Mariela Plot Date: 6/20/2024 9:22 AM Plotter used: None Plot Scale: 1:2,584.9 Plot Style: