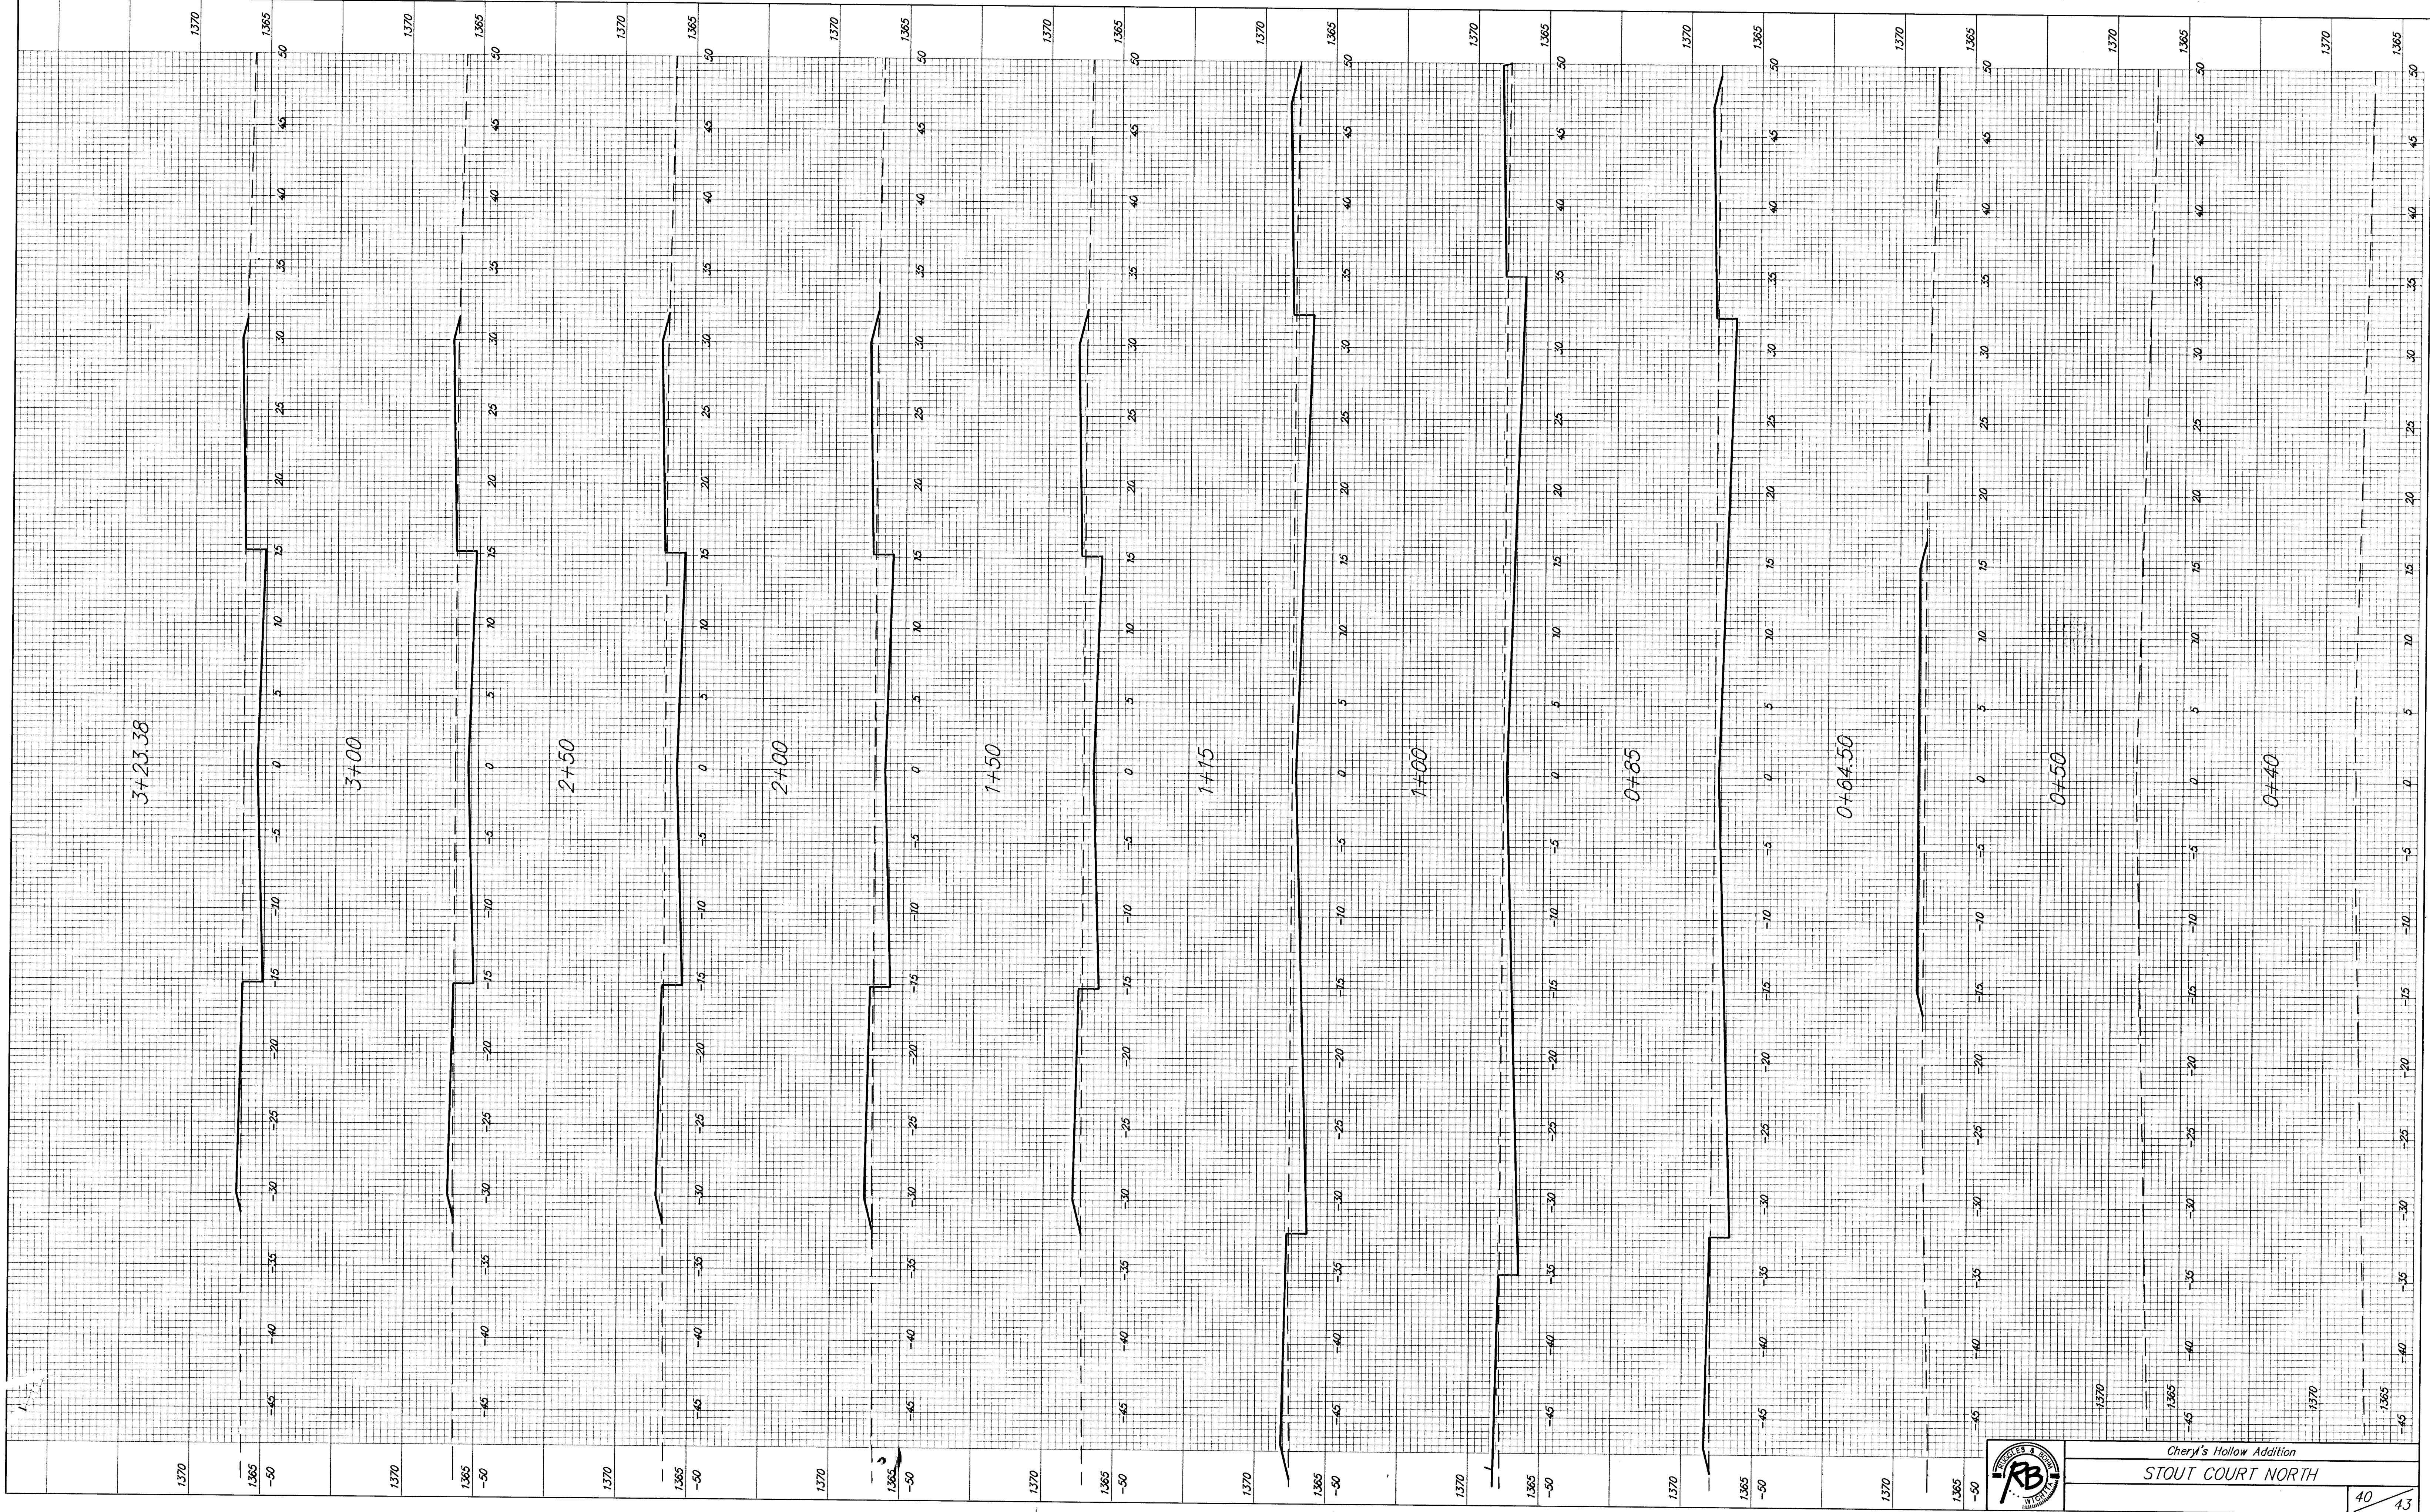


Cheryl's Hollow Addition
STOUT COURT NORTH