


BENCHMARK
119th St. W. & Pawnee
City of Wichita Benchmark Disc.
NE corner of intersection. 40' E
and 30' N of centerline. 59.5' N of
power pole @ SE corner of
intersection. 156.8' NNE of
centerline of E concrete headwall on
culvert under 119th St. W.
Elev. = 148.68 (City Datum)
Elev. = 1336.08 (N.G.V.D.29)

Scale: 1" = 20'
• = Iron

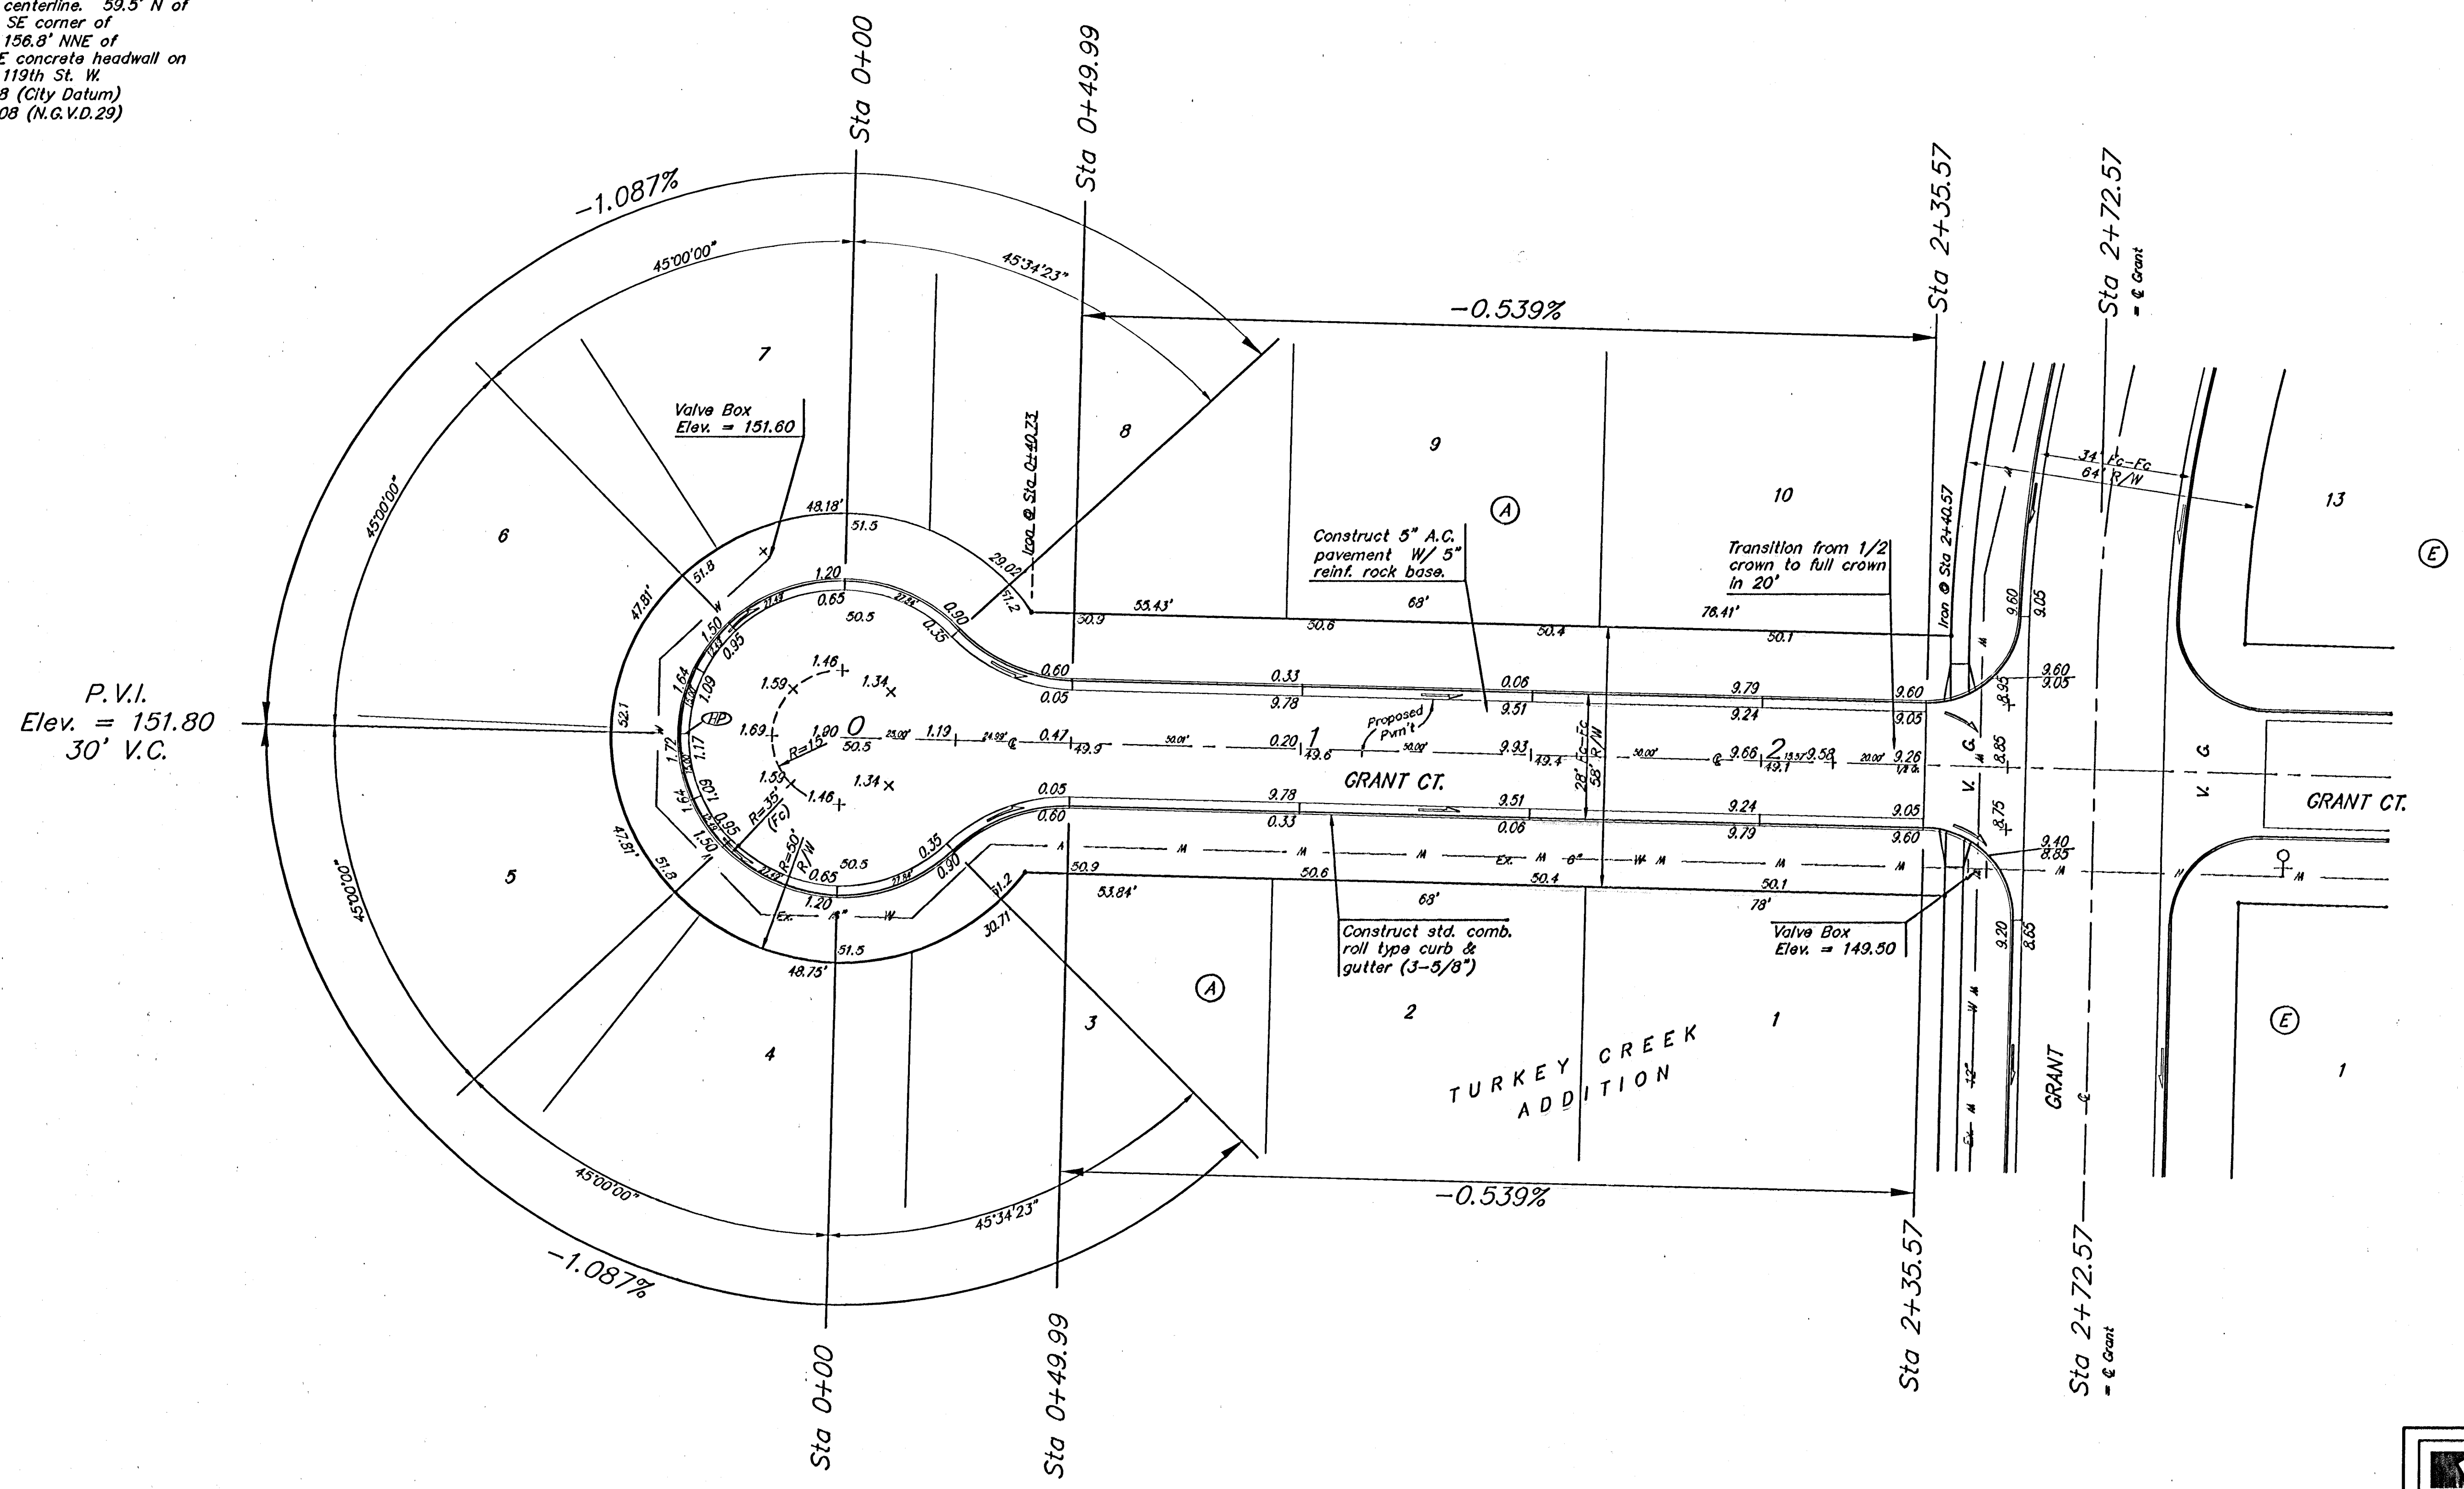

Adjust water valve
boxes as needed to
grade. Incidental to
Site Clearing and
Restoration.

NOTE: ROLL TYPE CURB & GUTTER TO
BE CONSTRUCTED ON THE
PAVEMENT SHOWN ON THIS SHEET.
TOP OF CURB ELEVATIONS ARE
GIVEN FOR FULL HEIGHT CURB.

Baughman		TURKEY CREEK ADDITION - PH. I	
GRANT CT.		STA 0+00 TO STA 2+72.57	
Baughman Company, P.A. 31511th & White, N.W. 11th P.O. Box 27711, Ft. Worth, TX 76166-0711			
ENGINEERING SURVEYING PLANNING LANDSCAPE ARCHITECTURE			
PROJECT NUMBER	DESIGN	DRAWN	TMS
REVISIONS	APPROVED	DATE	12/04
	SCALE	Noted	
	SHEET		
			13 OF 48
TurkeyCreek/Std		04065931	