

BENCHMARK
119th St. W. & Pawnee
City of Wichita Benchmark Disc.
NE corner of intersection. 40' E
and 30' N of centerline. 59.5' N of
power pole @ SE corner of
intersection. 156.8' NNE of
centerline of E concrete headwall on
culvert under 119th St. W.
Elev. = 148.68 (City Datum)
Elev. = 1336.08 (N.G. V.D. 29)

Pond data:
Static ws elev. = 132.0
100-yr ws elev. is
Variable along reach

RESERVE "A"

Existing/Proposed
Pond

Sta -0+03.5, Line 1
Begin construction of
48" RCP.
1 - 48" RC Headwall
47.0 S.Y. light stone
rip-rap.

Sta 1+88.0 to Sta 2+30.3
Install 42.3 L.F. flowable fill
per City specs.

13 Install hay bale
sediment barrier per
detail, sheet 34.



Sta 1+88.0, Line 1
Construct std. type 1A
Inlet (10'x3'),
Top Elev. = 142.50

Sta 2+30.3, Line 1
= Sta 0+00, Line 1A
Construct std. type 1A
inlet (10'x5').
Top Elev. = 142.50
Match Point

37

Install hay bale
sediment barrier per
detail, sheet 34.

Scale: 1" = 20' Horizontal
1" = 5' Vertical
• = Iron

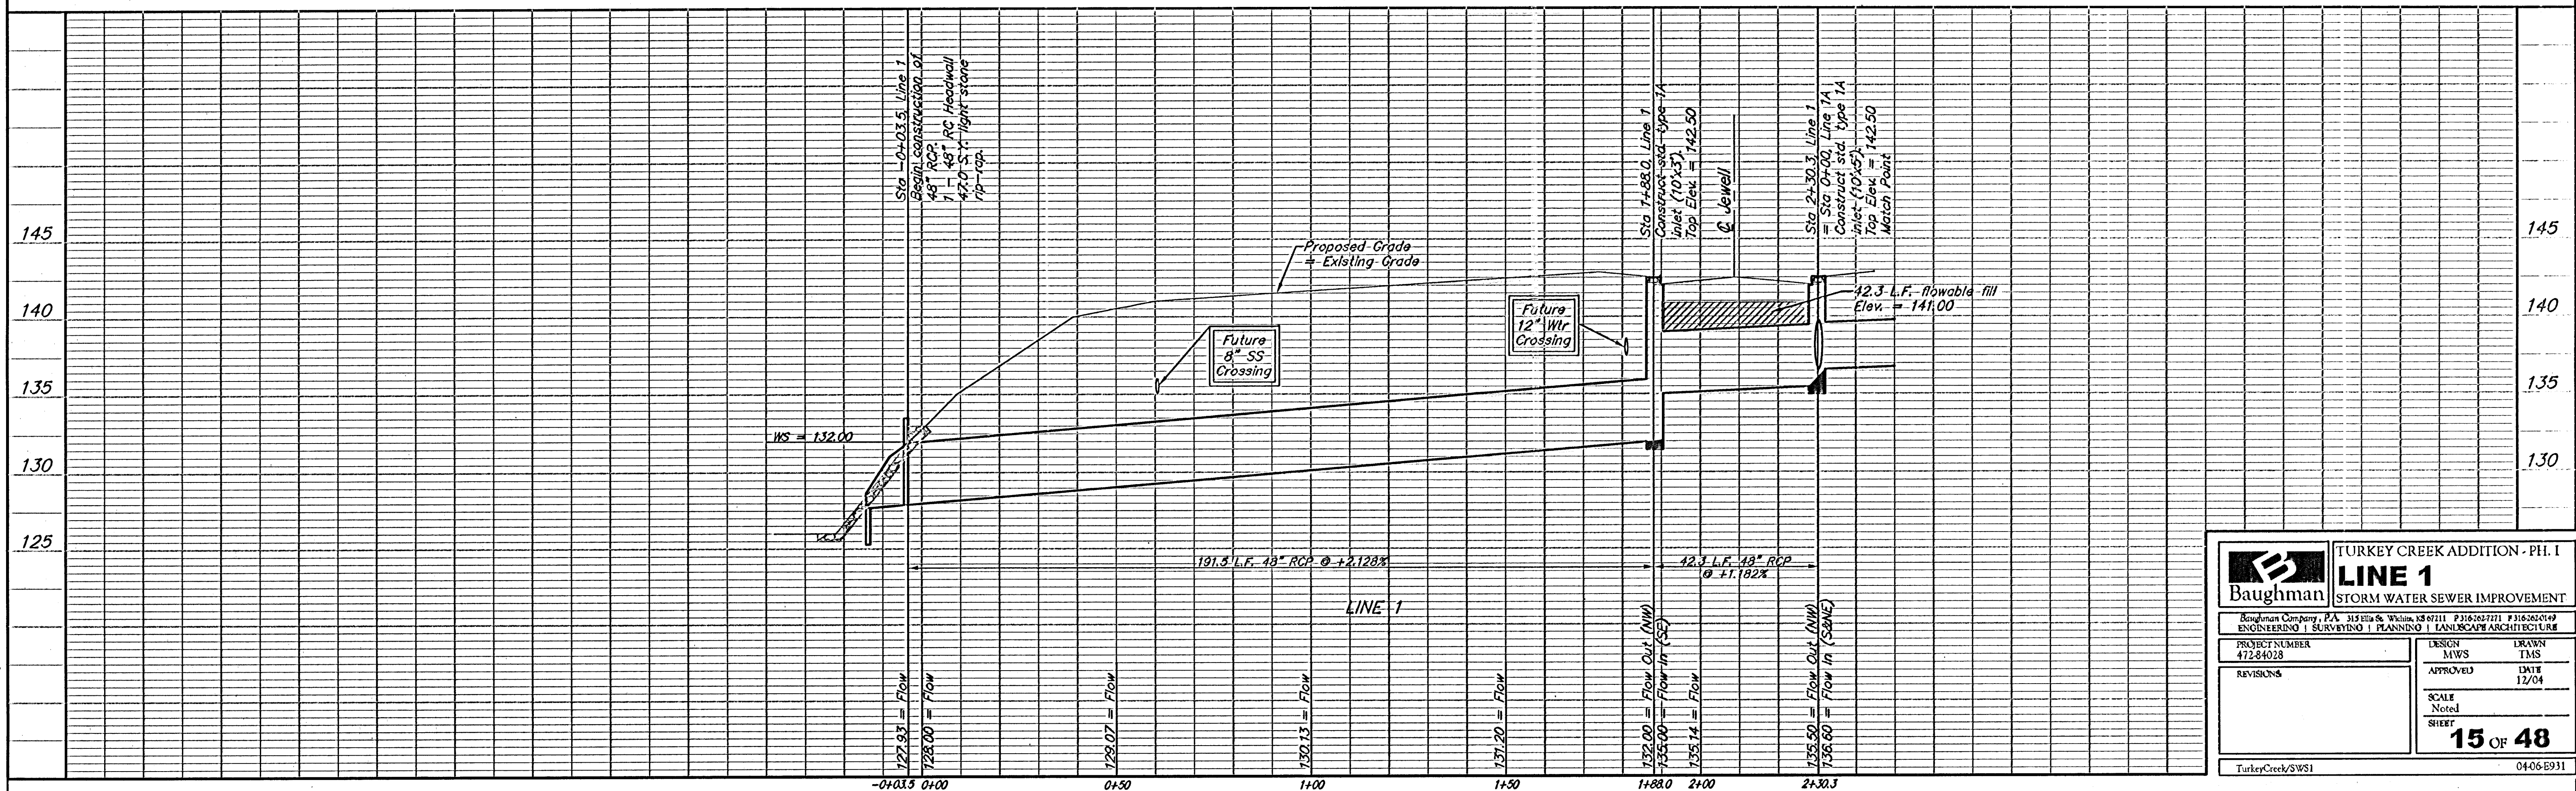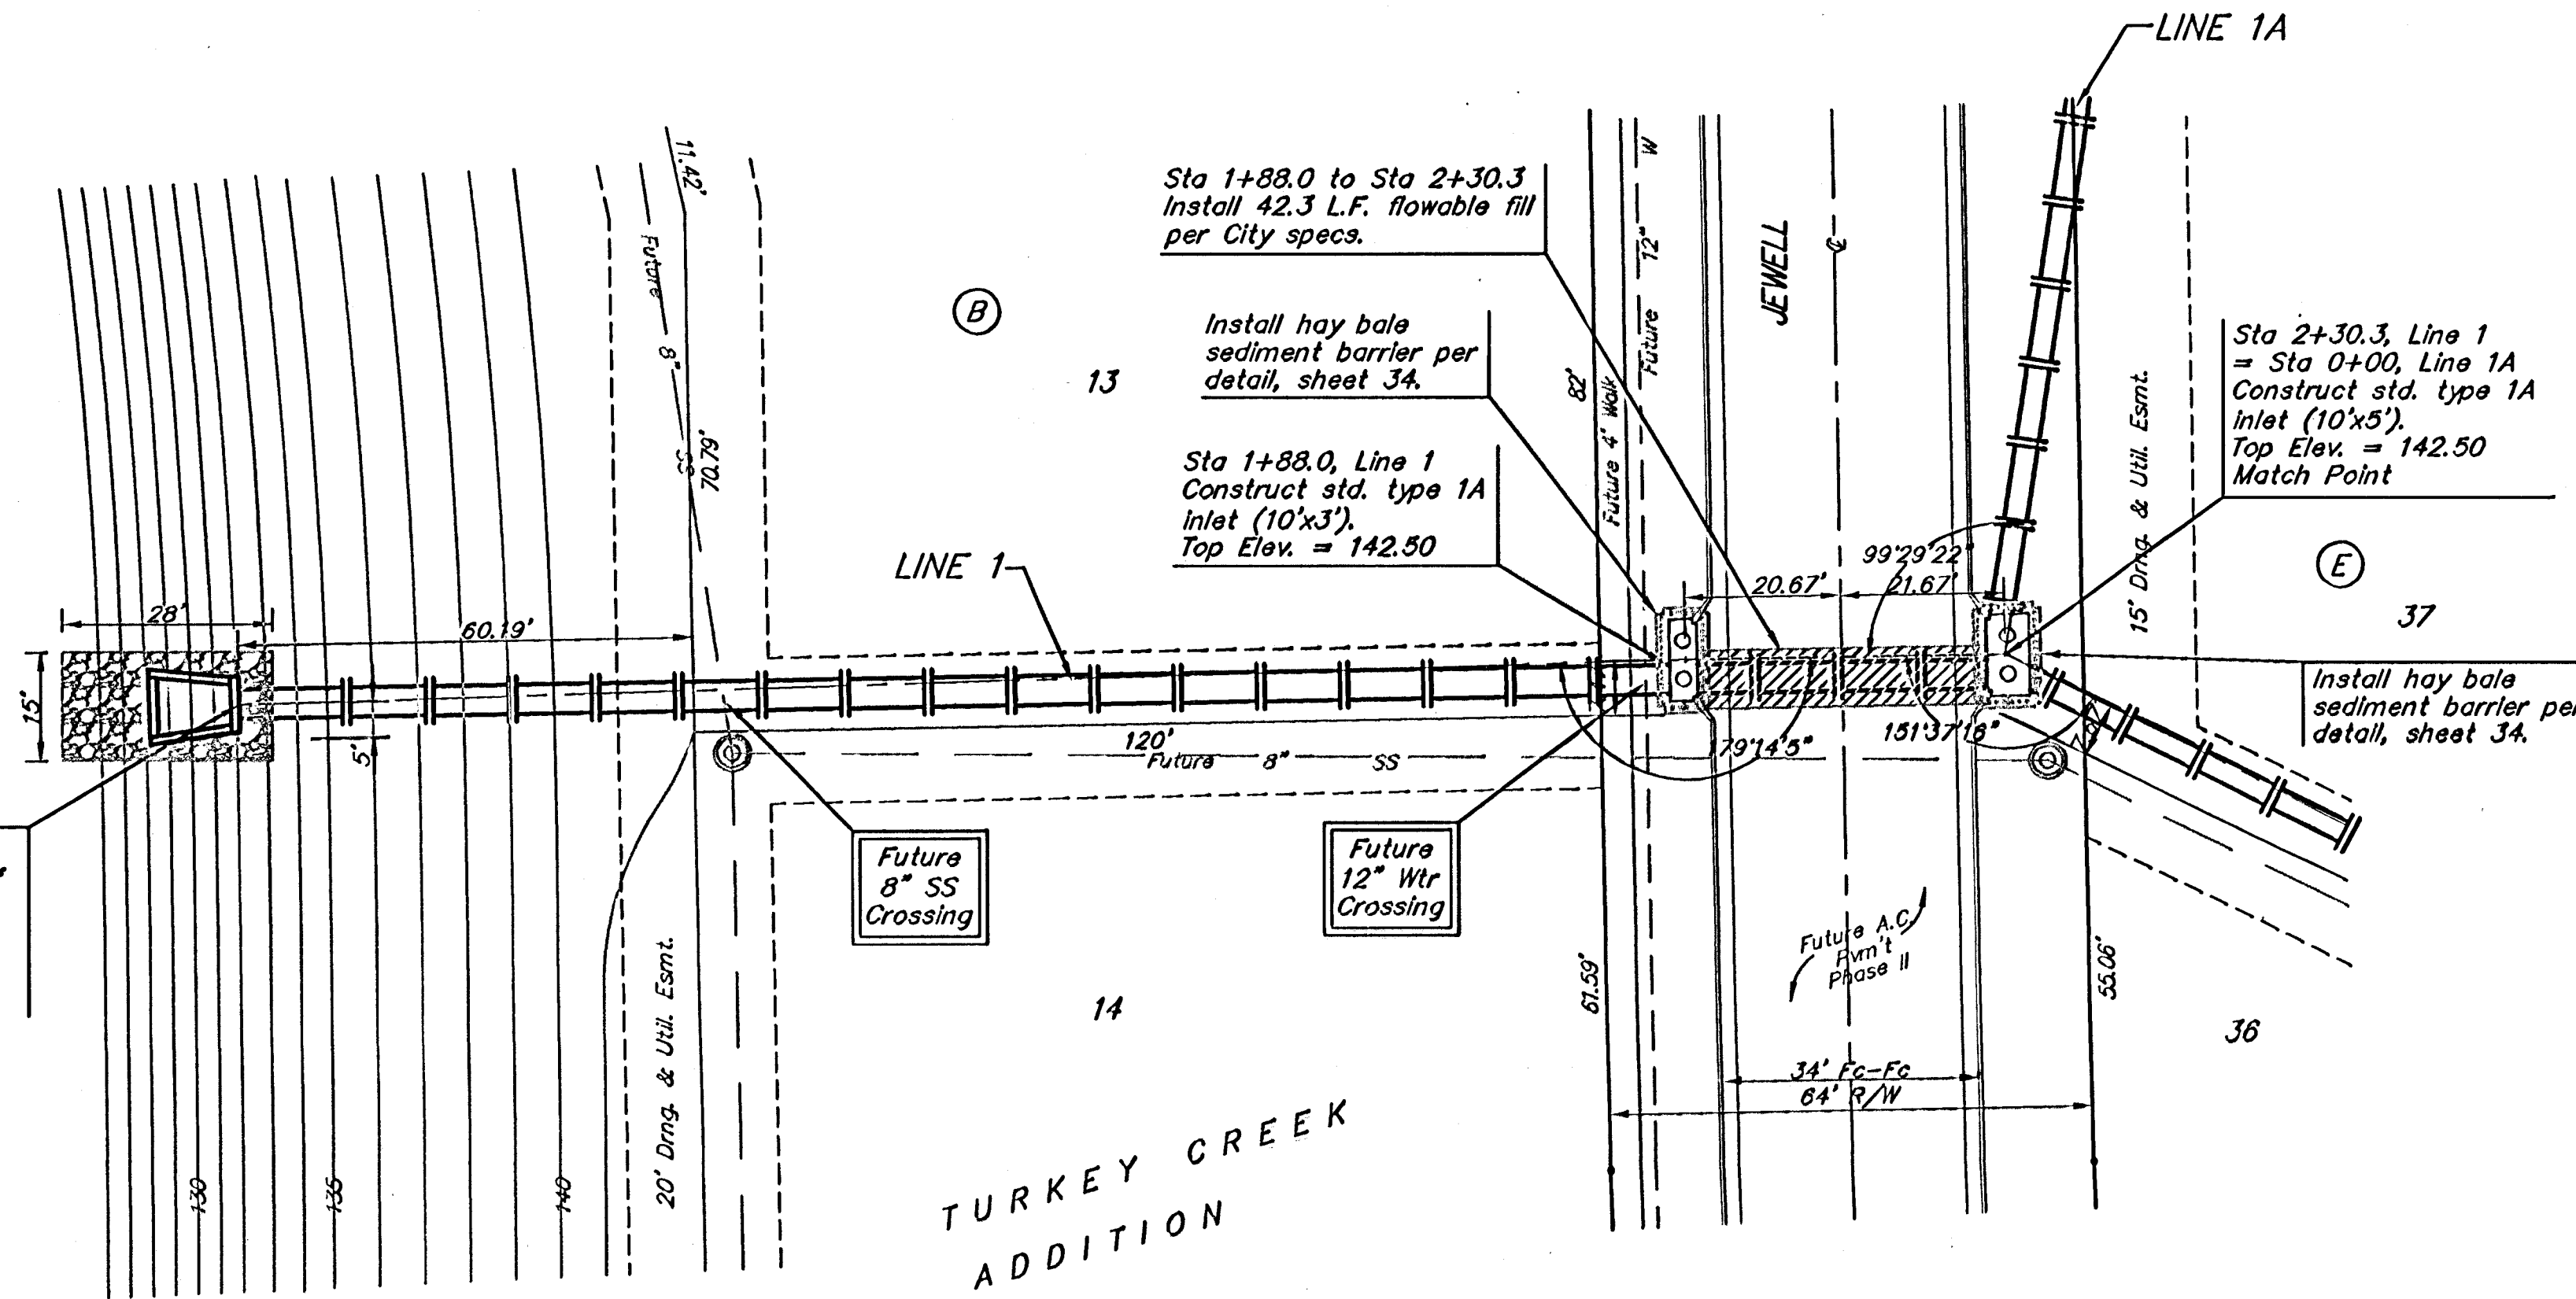

 Baughman ENGINEERING	TURKEY CREEK ADDITION - PH. I LINE 1 STORM WATER SEWER IMPROVEMENT												
Baughman Company, P.A. 5150 E. 13th St., Wichita, KS 67211 P: 316.262.7771 F: 316.262.0149 ENGINEERING SURVEYING PLANNING LANDSCAPE ARCHITECTURE													
PROJECT NUMBER 472-84028 REVISIONS	<table border="1" style="width: 100%; border-collapse: collapse;"> <tr> <td style="width: 50%;">DESIGN</td> <td style="width: 50%;">DRAWN</td> </tr> <tr> <td style="text-align: center;">MWS</td> <td style="text-align: center;">TWS</td> </tr> <tr> <td style="text-align: center;">APPROVED</td> <td style="text-align: center;">DATE</td> </tr> <tr> <td></td> <td style="text-align: center;">12/04</td> </tr> <tr> <td colspan="2" style="text-align: center;"> SCALE Noted SHEET </td> </tr> <tr> <td colspan="2" style="text-align: center;"> 15 OF 48 </td> </tr> </table>	DESIGN	DRAWN	MWS	TWS	APPROVED	DATE		12/04	SCALE Noted SHEET		15 OF 48	
DESIGN	DRAWN												
MWS	TWS												
APPROVED	DATE												
	12/04												
SCALE Noted SHEET													
15 OF 48													
TurkeyCreek/SWS1 0406-E931													