



BENCHMARK
 119th St. W. & Pawnee
 City of Wichita Benchmark Disc.
 NE corner of intersection. 40' E
 and 30' N of centerline. 59.5' N of
 power pole @ SE corner of
 intersection. 156.8' NNE of
 centerline of E concrete headwall on
 culvert under 119th St. W.
 Elev. = 148.68 (City Datum)
 Elev. = 1336.08 (N.G.V.D.29)

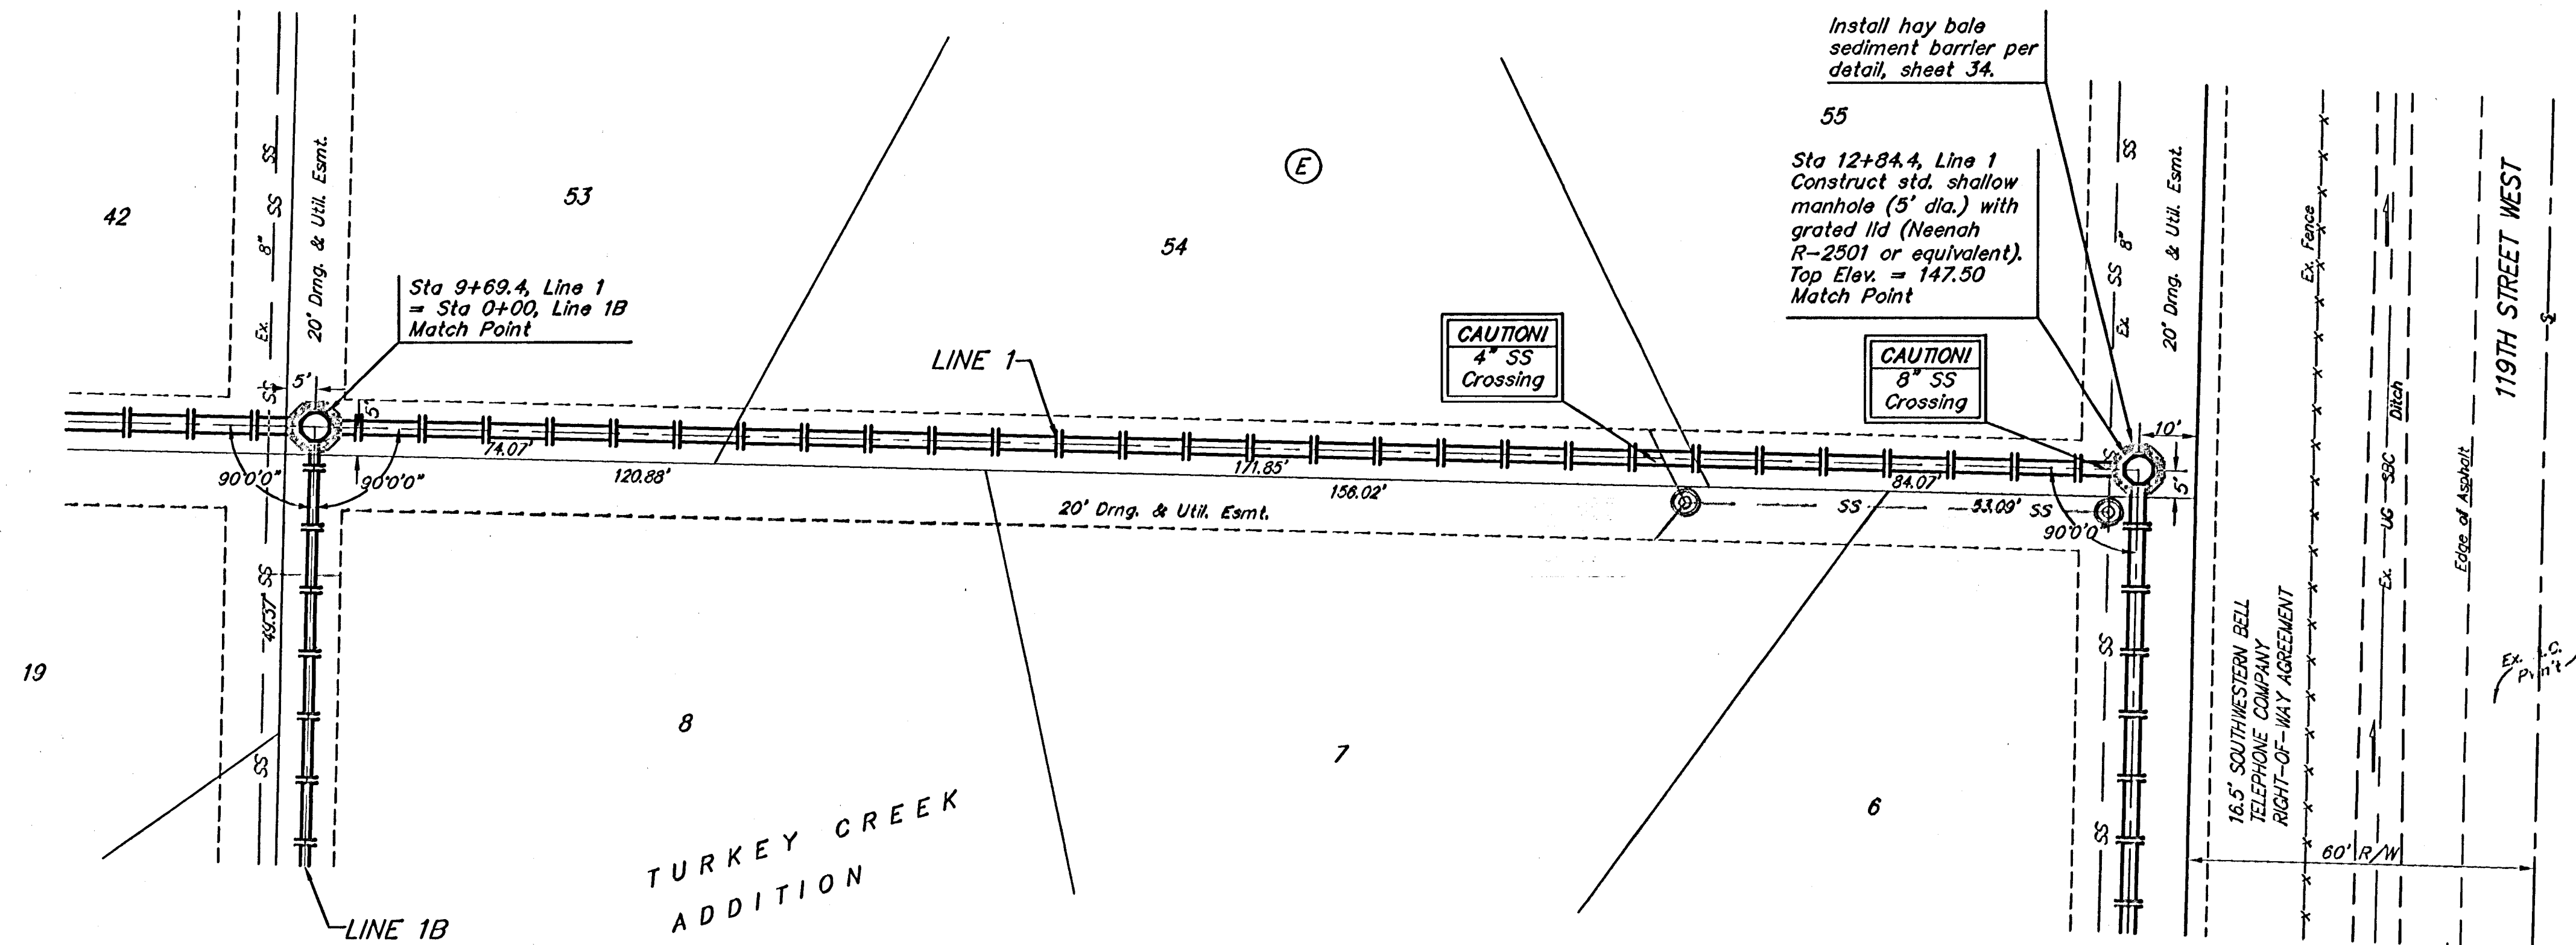

Scale: 1" = 20' Horizontal
 1" = 5' Vertical
 • = Iron

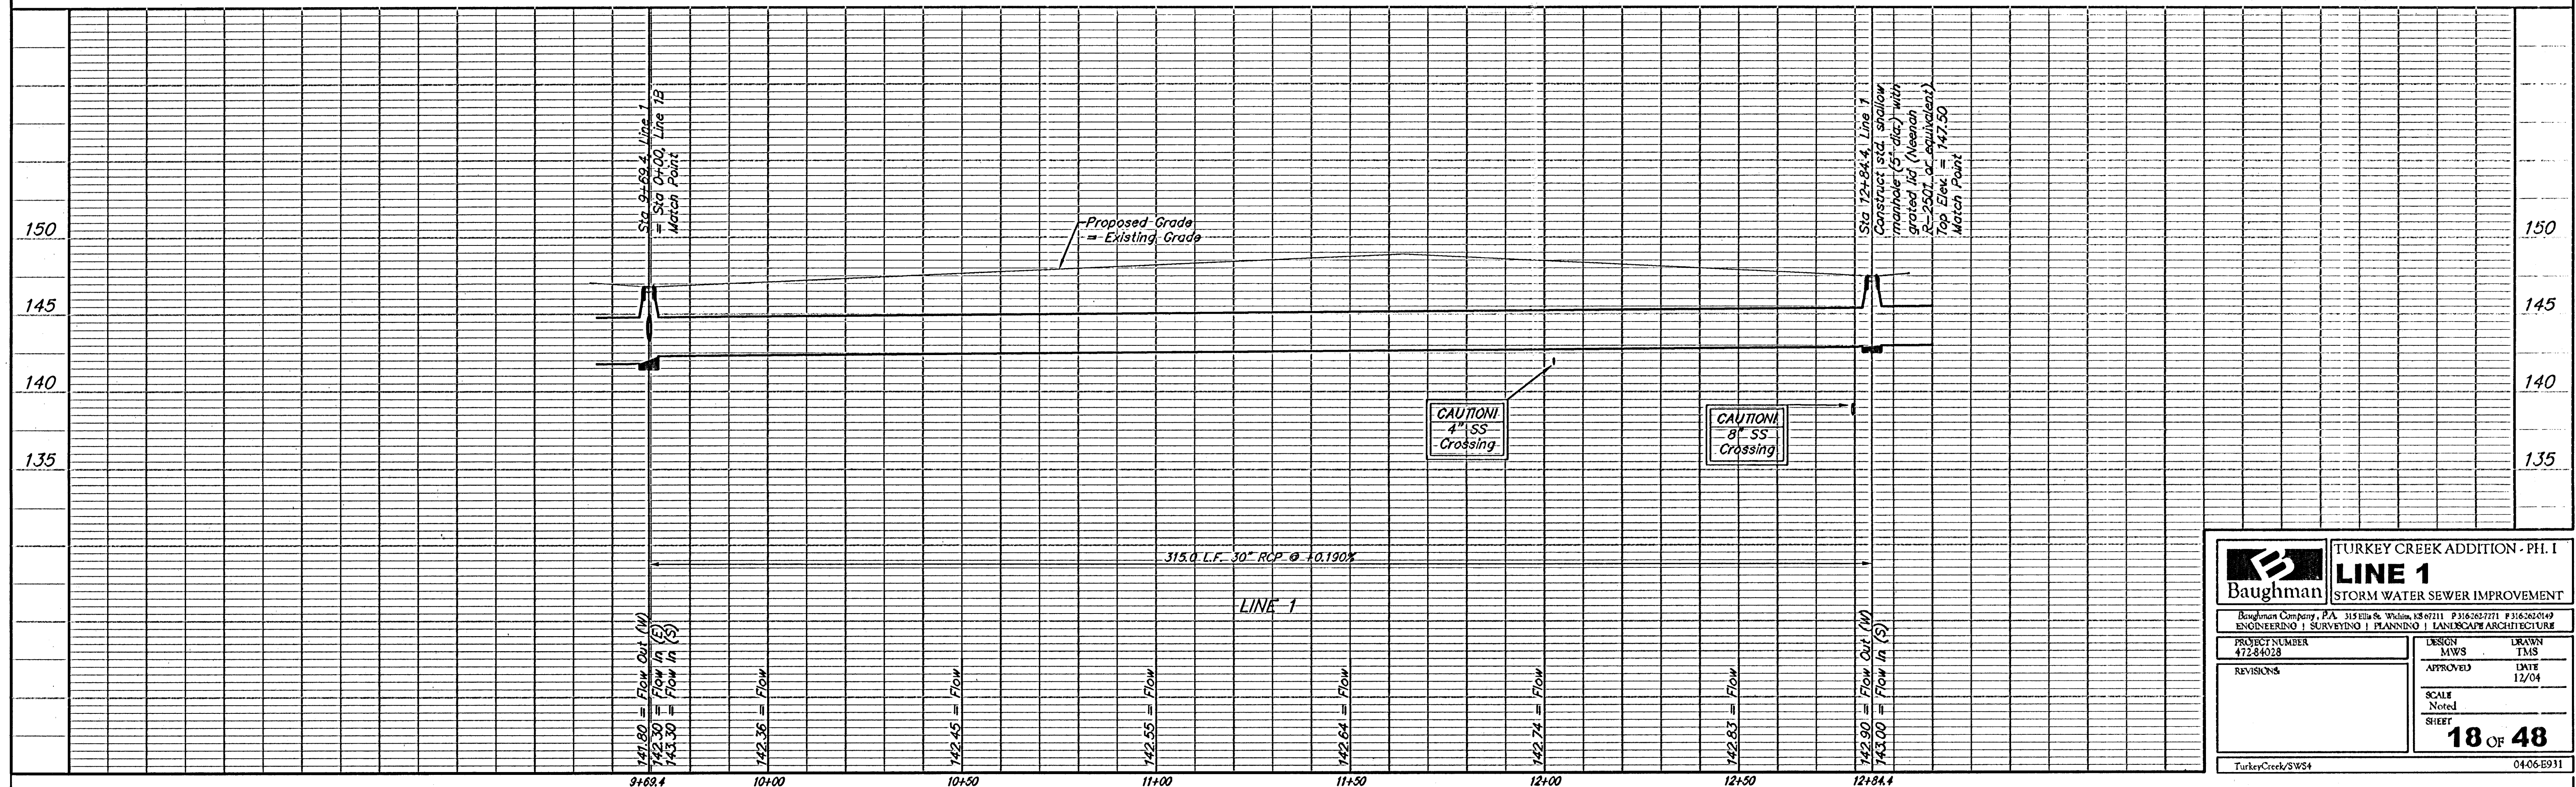

Baughman		TURKEY CREEK ADDITION - PH. I	
PROJECT NUMBER 47284028		LINE 1 STORM WATER SEWER IMPROVEMENT	
DESIGN MWS		DRAWN TMS	
APPROVED		DATE 12/04	
REVISIONS		SCALE Noted	
		SHEET 18 OF 48	
TurkeyCreek/SWS4		0406B931	