



BENCHMARK
 119th St. W. & Pawnee
 City of Wichita Benchmark Disc.
 NE corner of intersection. 40' E
 and 30' N of centerline. 59.5' N of
 power pole @ SE corner of
 intersection. 158.8' NNE of
 centerline of E concrete headwall on
 culvert under 119th St. W.
 Elev. = 148.68 (City Datum)
 Elev. = 1336.08 (N.G.V.D.29)

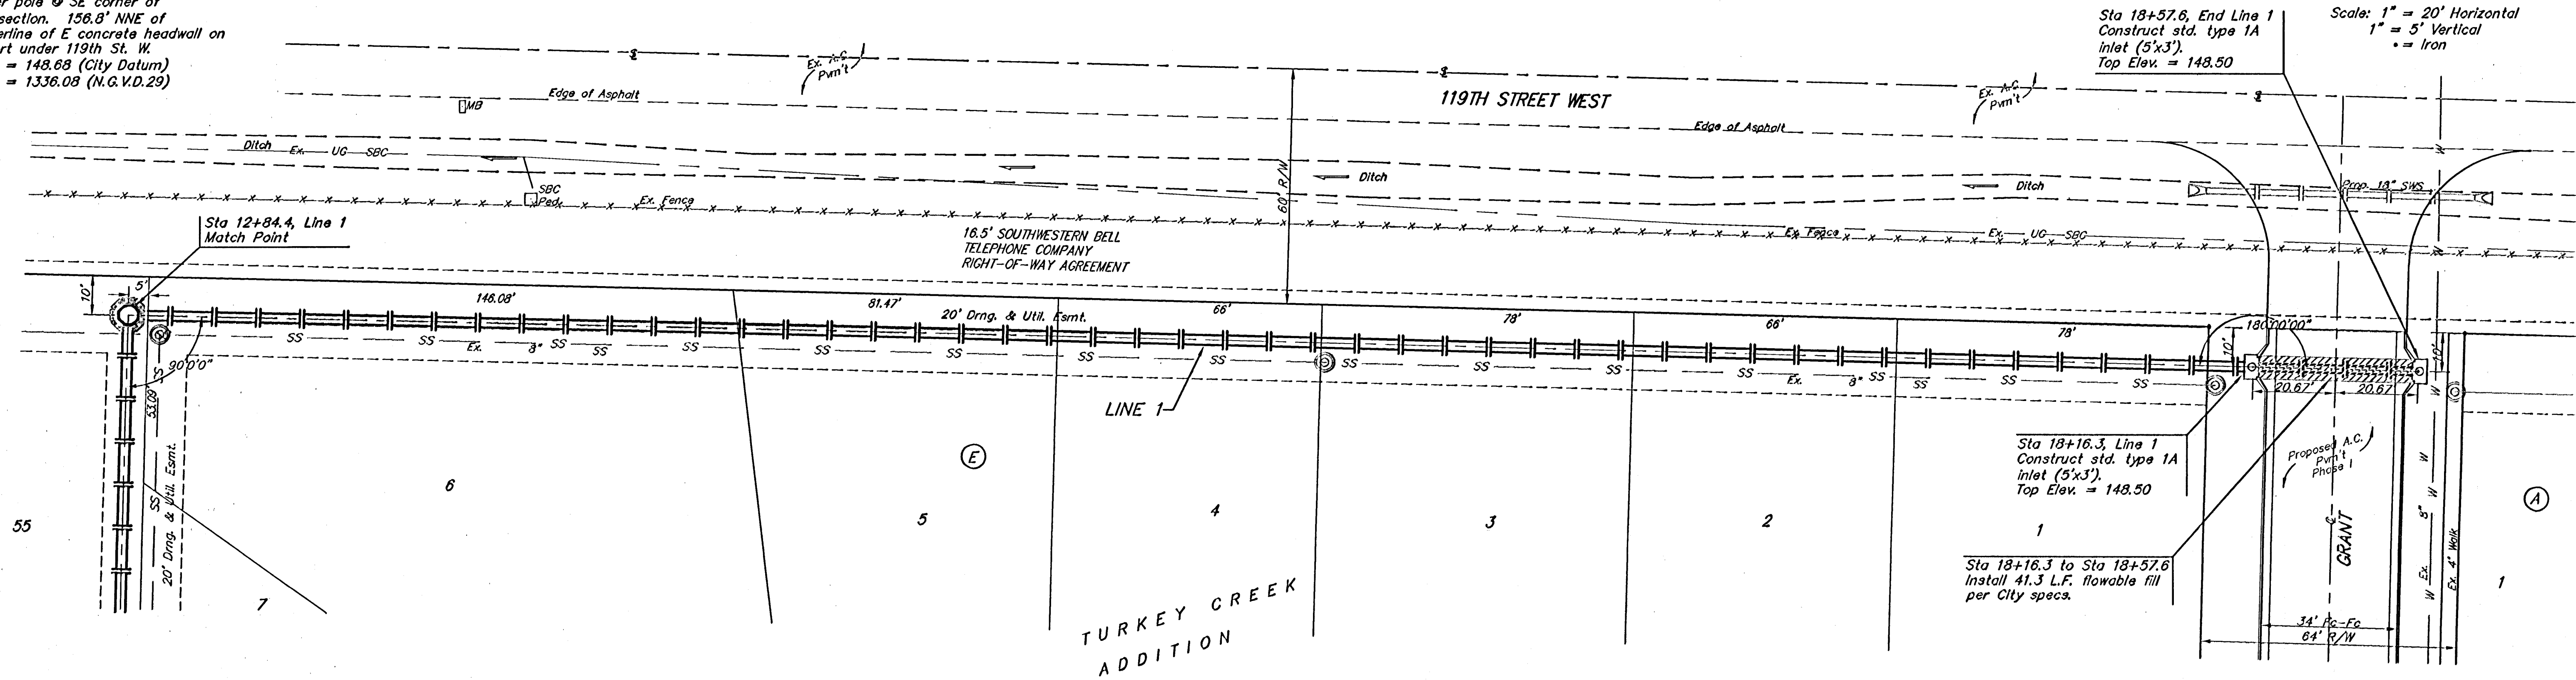

Scale: 1" = 20' Horizontal
 1" = 5' Vertical
 • = Iron

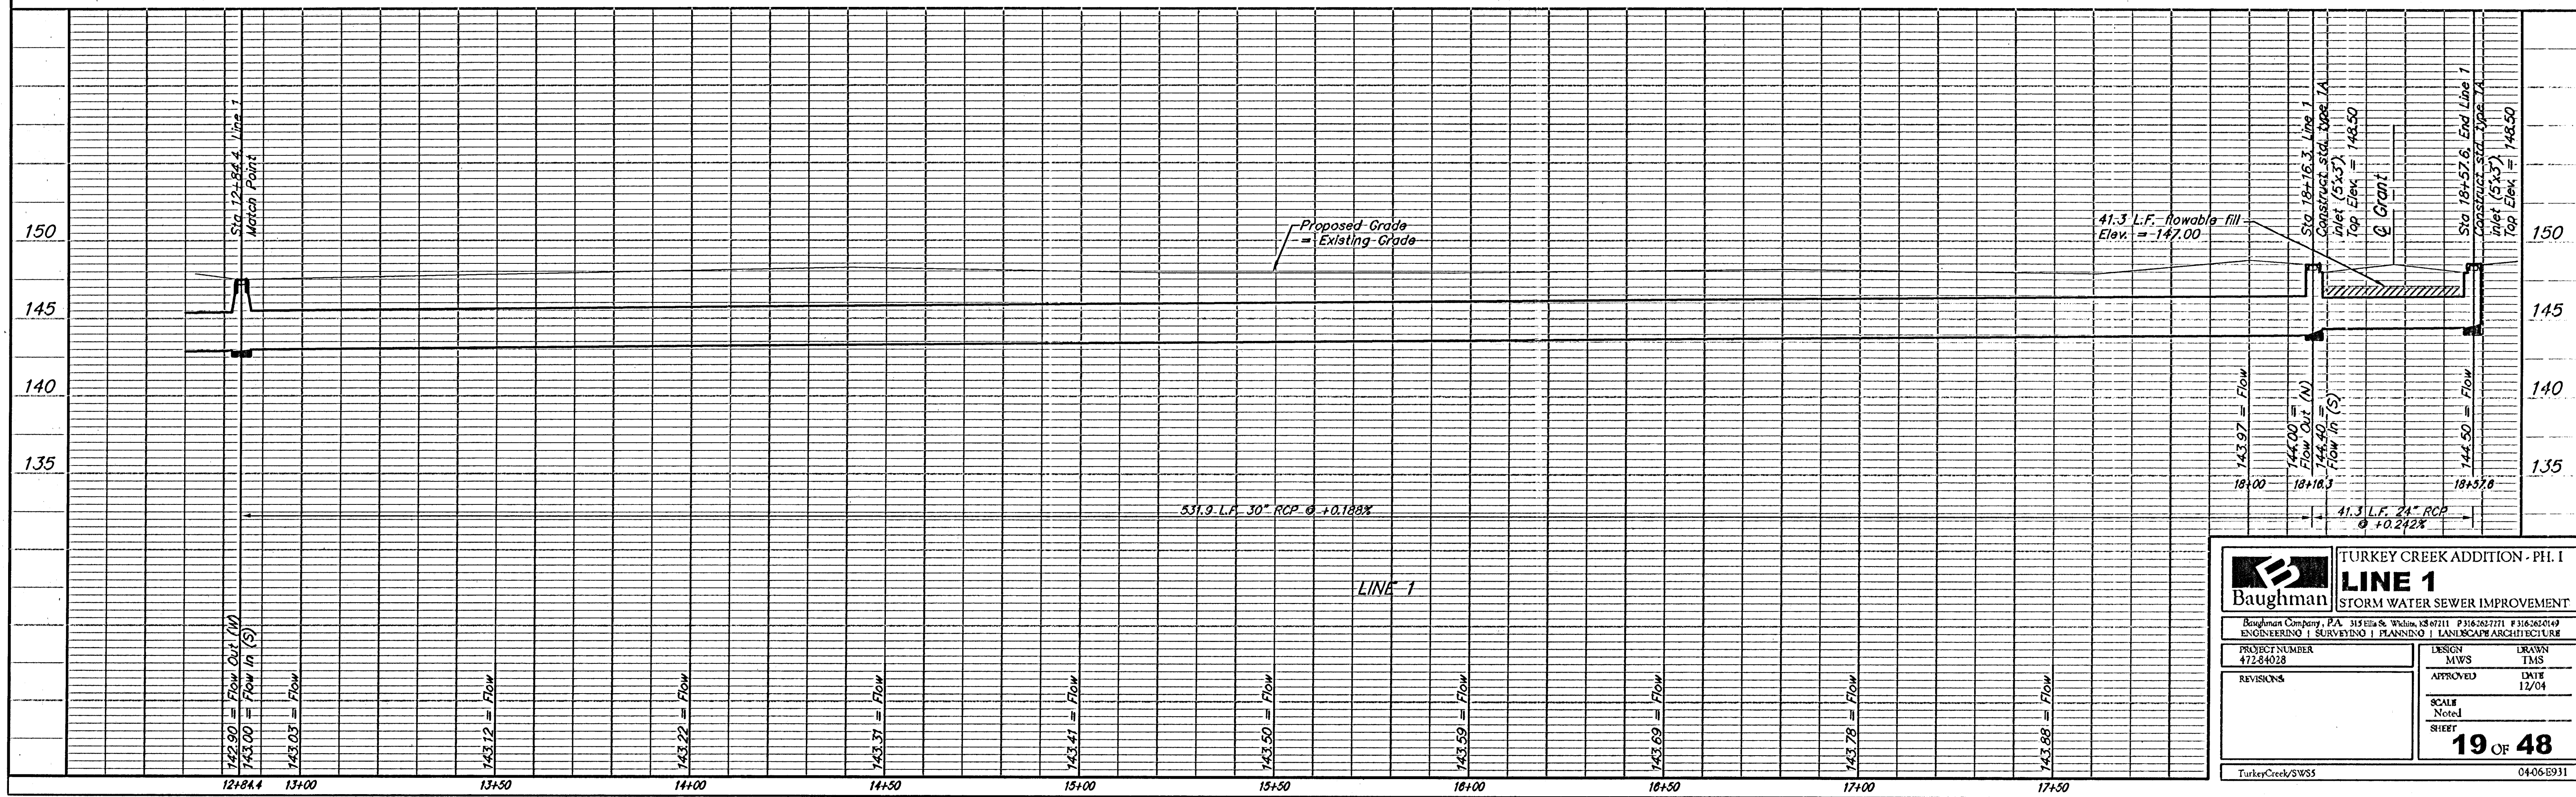

Baughman TURKEY CREEK ADDITION - PH. I
LINE 1
 STORM WATER SEWER IMPROVEMENT

PROJECT NUMBER: 472-84028
 DESIGN: MWS
 DRAWN: TMS
 APPROVED: DATE: 12/04
 SCALE: Note:
 SHEET: **19 OF 48**

TurkeyCreek/SWS5 04-06-931