
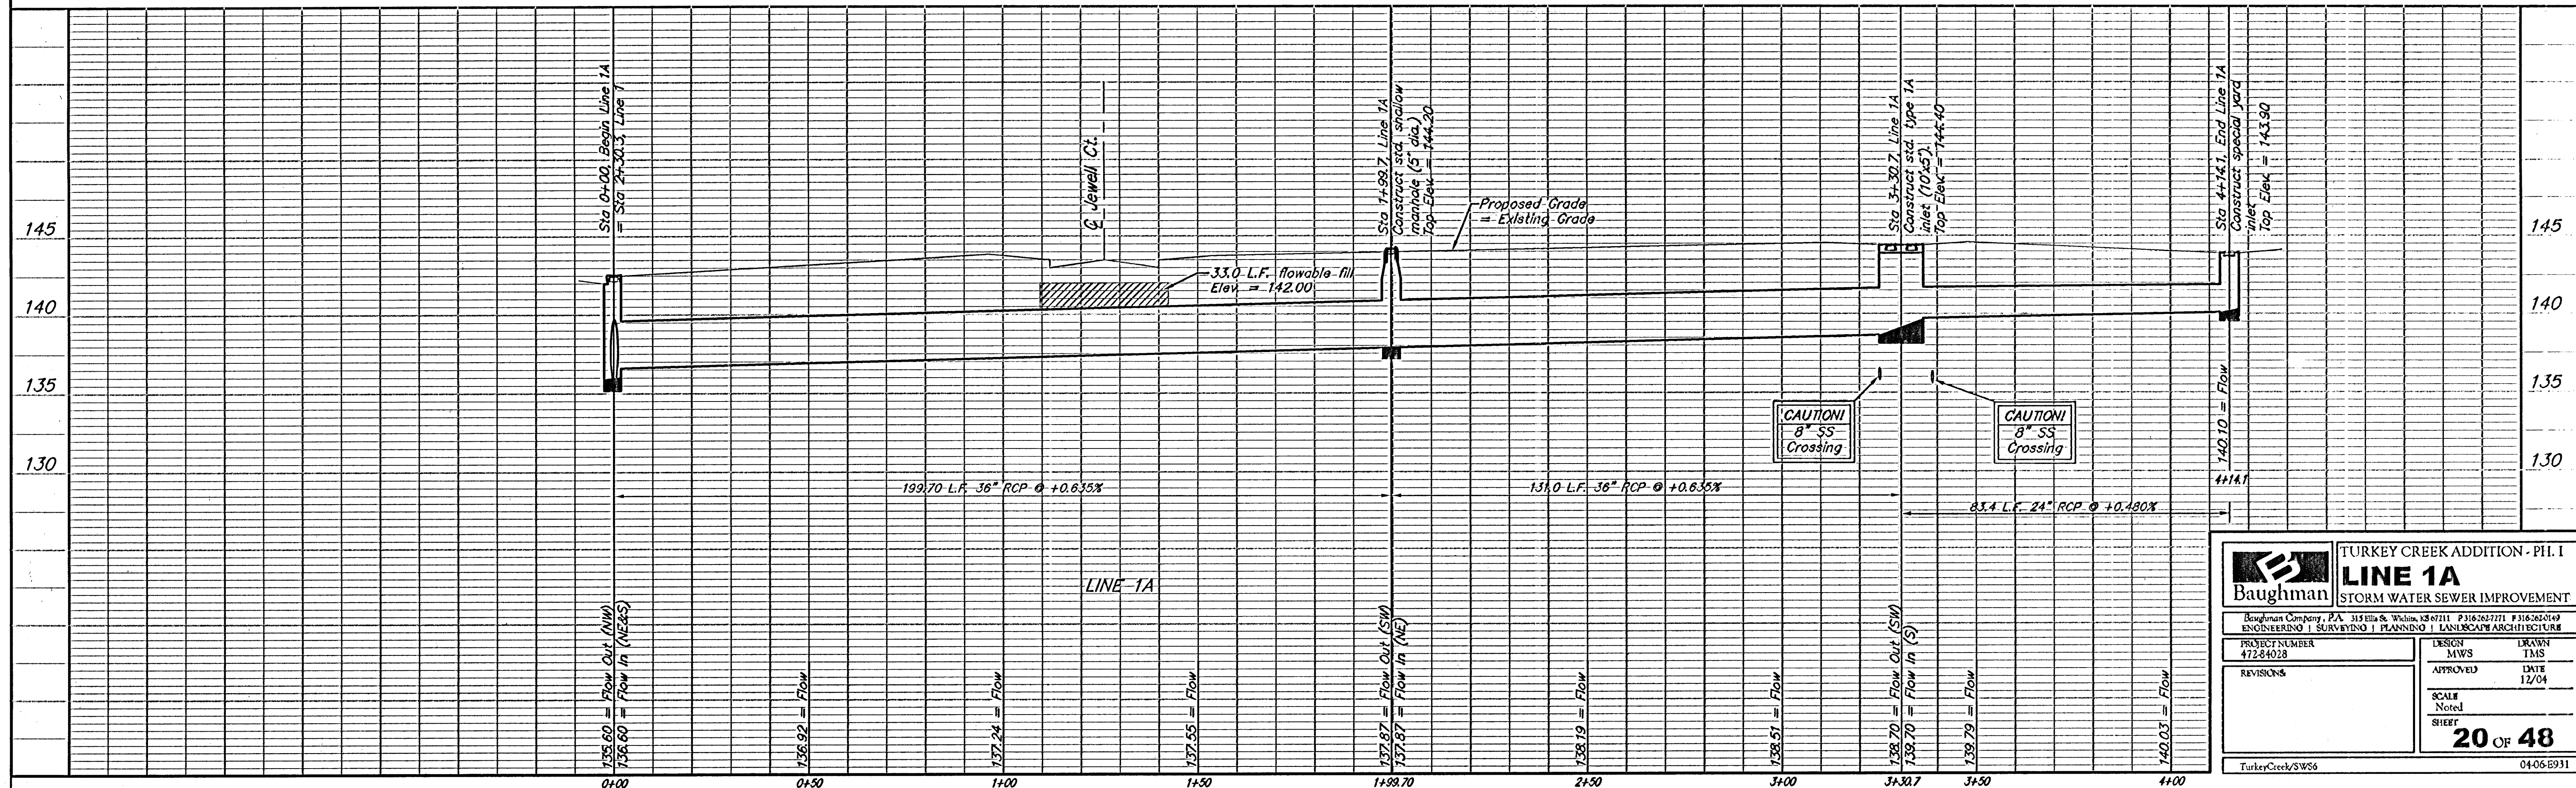


BENCHMARK
119th St. W. & Pawnee
City of Wichita Benchmark Disc.
NE corner of intersection. 40' E
and 30' N of centerline. 59.5' N of
power pole @ SE corner of
intersection. 156.8' NNE of
centerline of E concrete headwall on
culvert under 119th St. W.
Elev. = 148.68 (City Datum)
Elev. = 1336.08 (N.G.V.D.29)

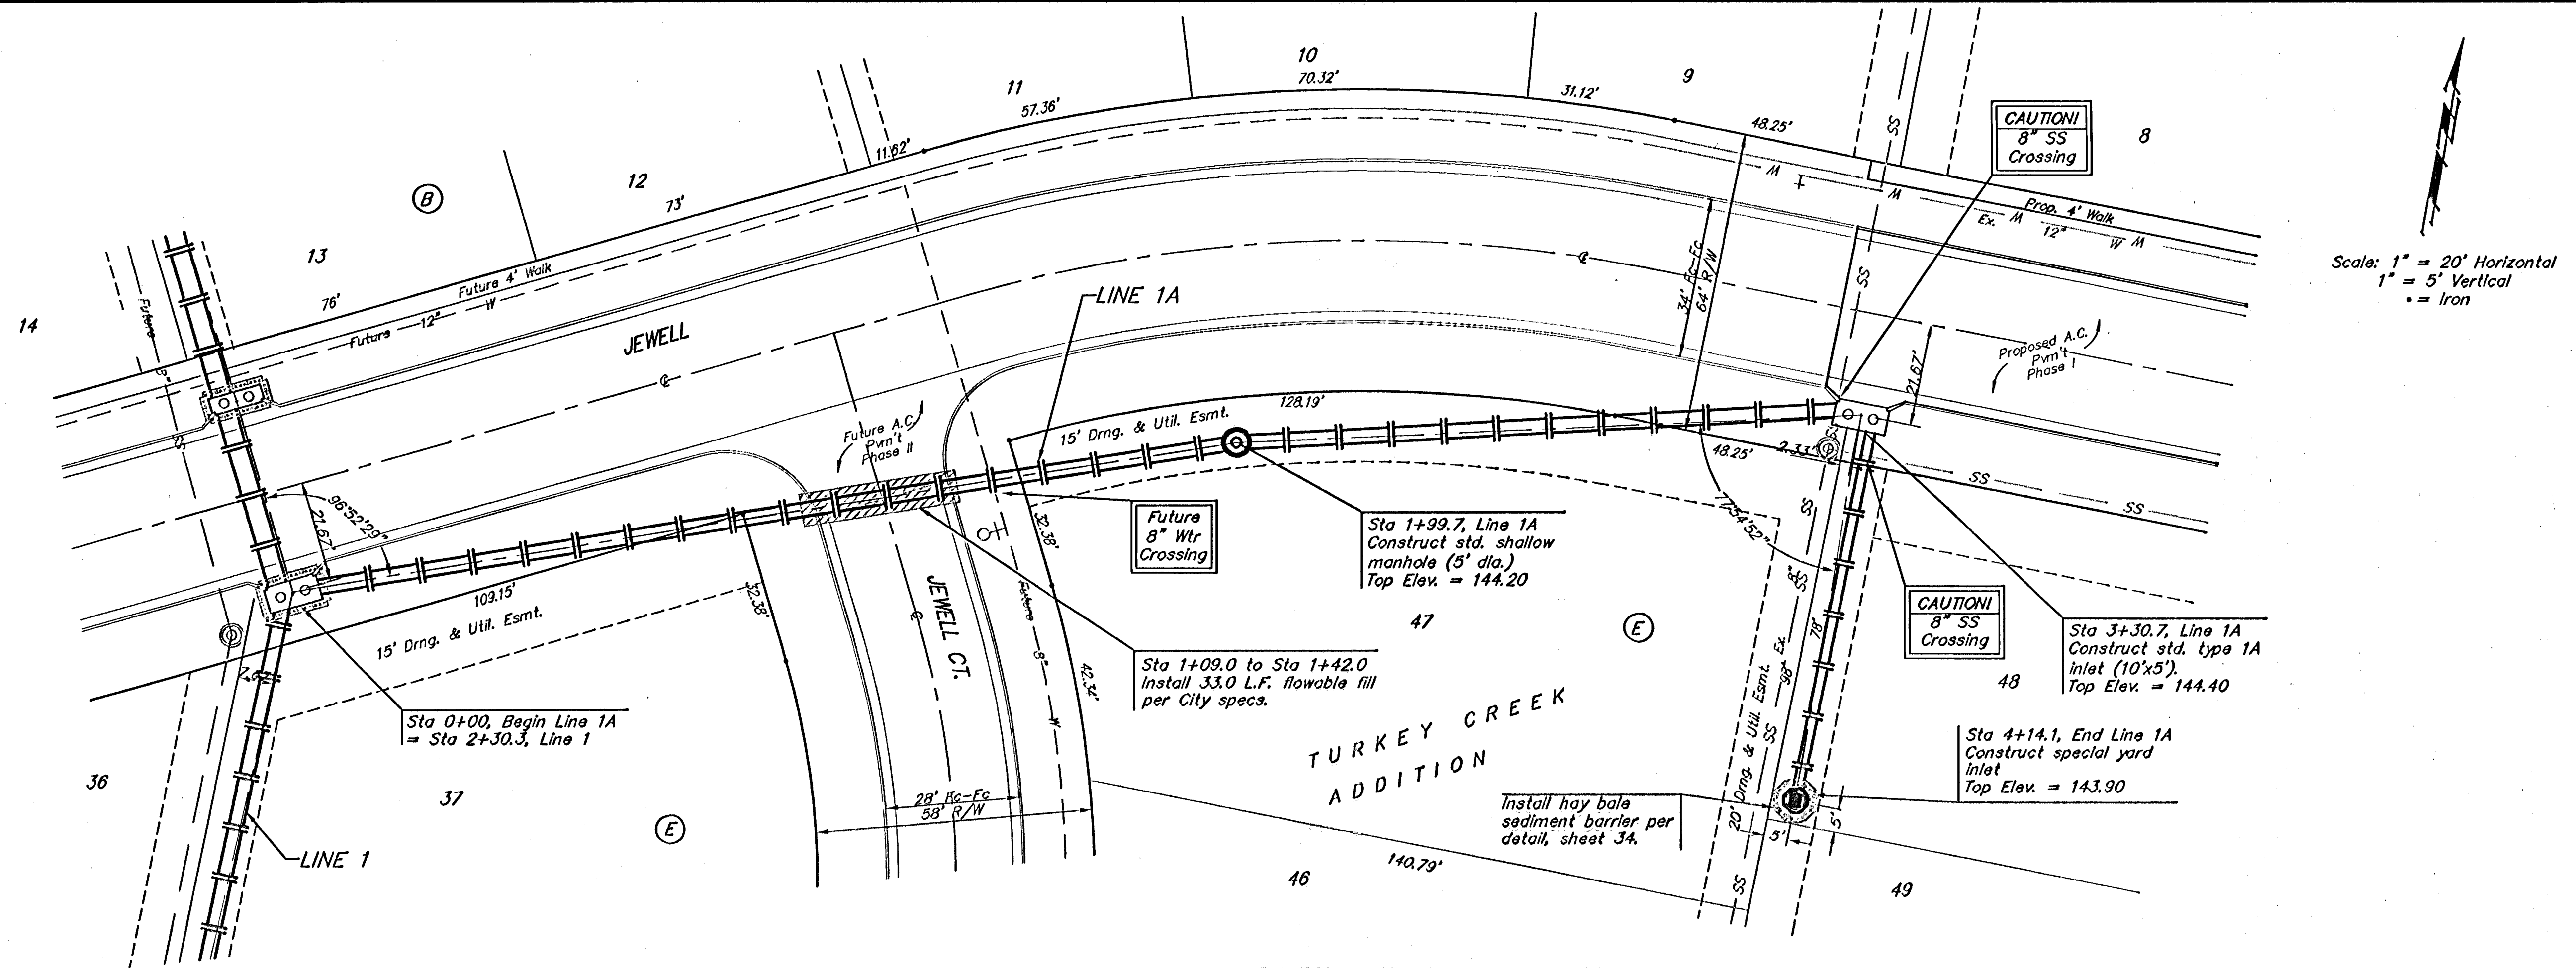

Baughman TURKEY CREEK ADDITION - PH. I
LINE 1A
STORM WATER SEWER IMPROVEMENT

Baughman Company, P.A. 313 8th & Main, Suite 1111 P.O. Box 10171 67103-0171
ENGINEERING | SURVEYING | PLANNING | LANDSCAPE ARCHITECTURE

PROJECT NUMBER 472-84028	DESIGN MWS	DRAWN TMS
REVISIONS	APPROVED	DATE 12/04
SCALE Noted		SHEET 20 OF 48

TurkeyCreek/SWS6 0406-6931